


PUB. ROAD DIV. NO.	STATE	FED. AID PROJ. NO.	FISCAL YEAR	SHEET NO.	TOTAL SHEETS
5	KANSAS	1970	803	227	
C-35W-871-55W-(133)46					150

DATE	
BY	
APPROVED	
PLOTTED	
TEMPLATE	
NOTE BOOK NO.	
AREA CHECKED	

DATE	
BY	
APPROVED	
PLOTTED	
TEMPLATE	
NOTE BOOK NO.	
AREA CHECKED	

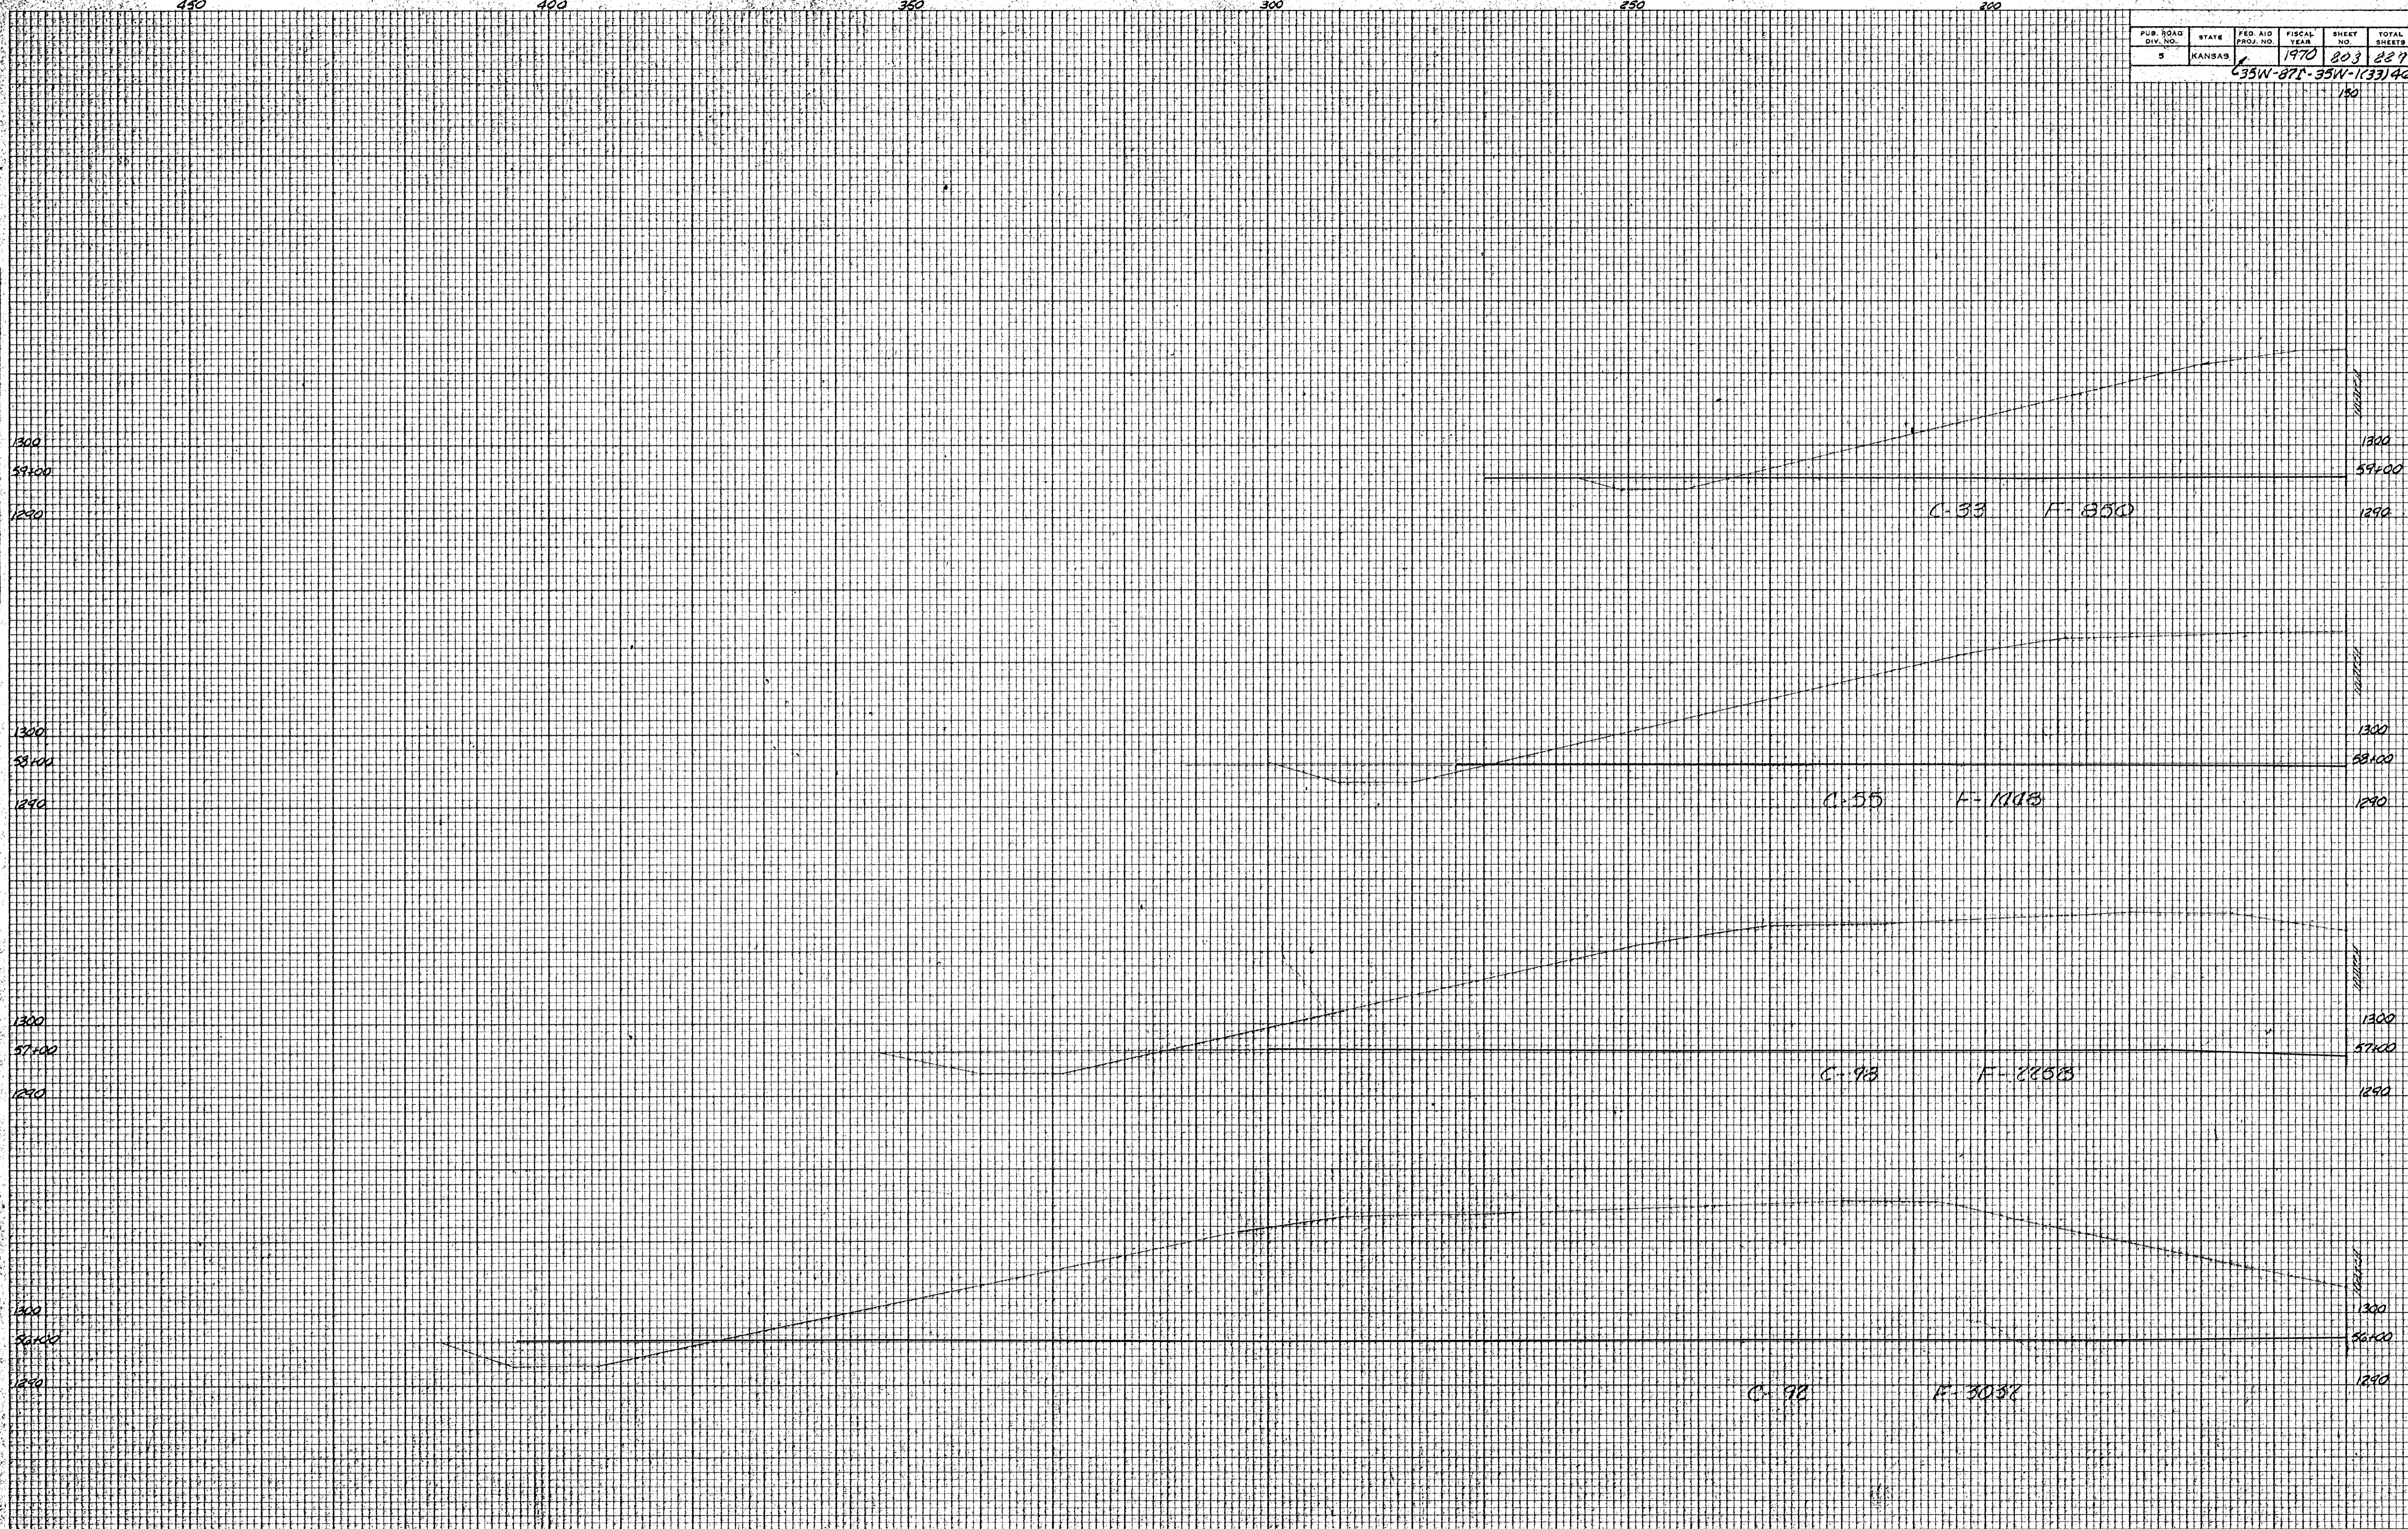

7.24
1.27
8.51

7.34
1.30
8.64

121
177
358
1428
220

6.3
15.1
18.8
26.7
30.5