
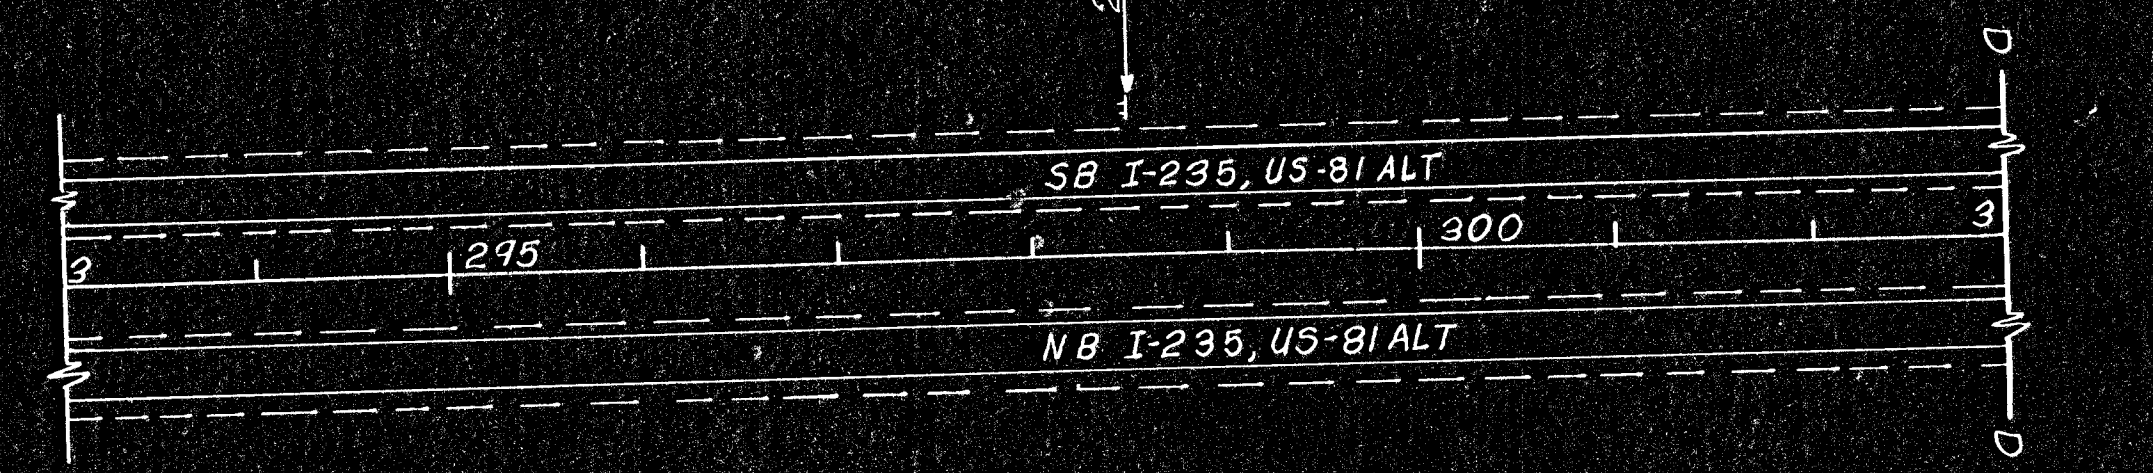


FHWA REGION NO.	STATE	PROJECT NO.	YEAR	SHEET NO.	TOTAL SHEETS
7	KANSAS		1978	12	143

PROJ. NO. (BC) 96-87 K-044-1(28) PARTS I & II

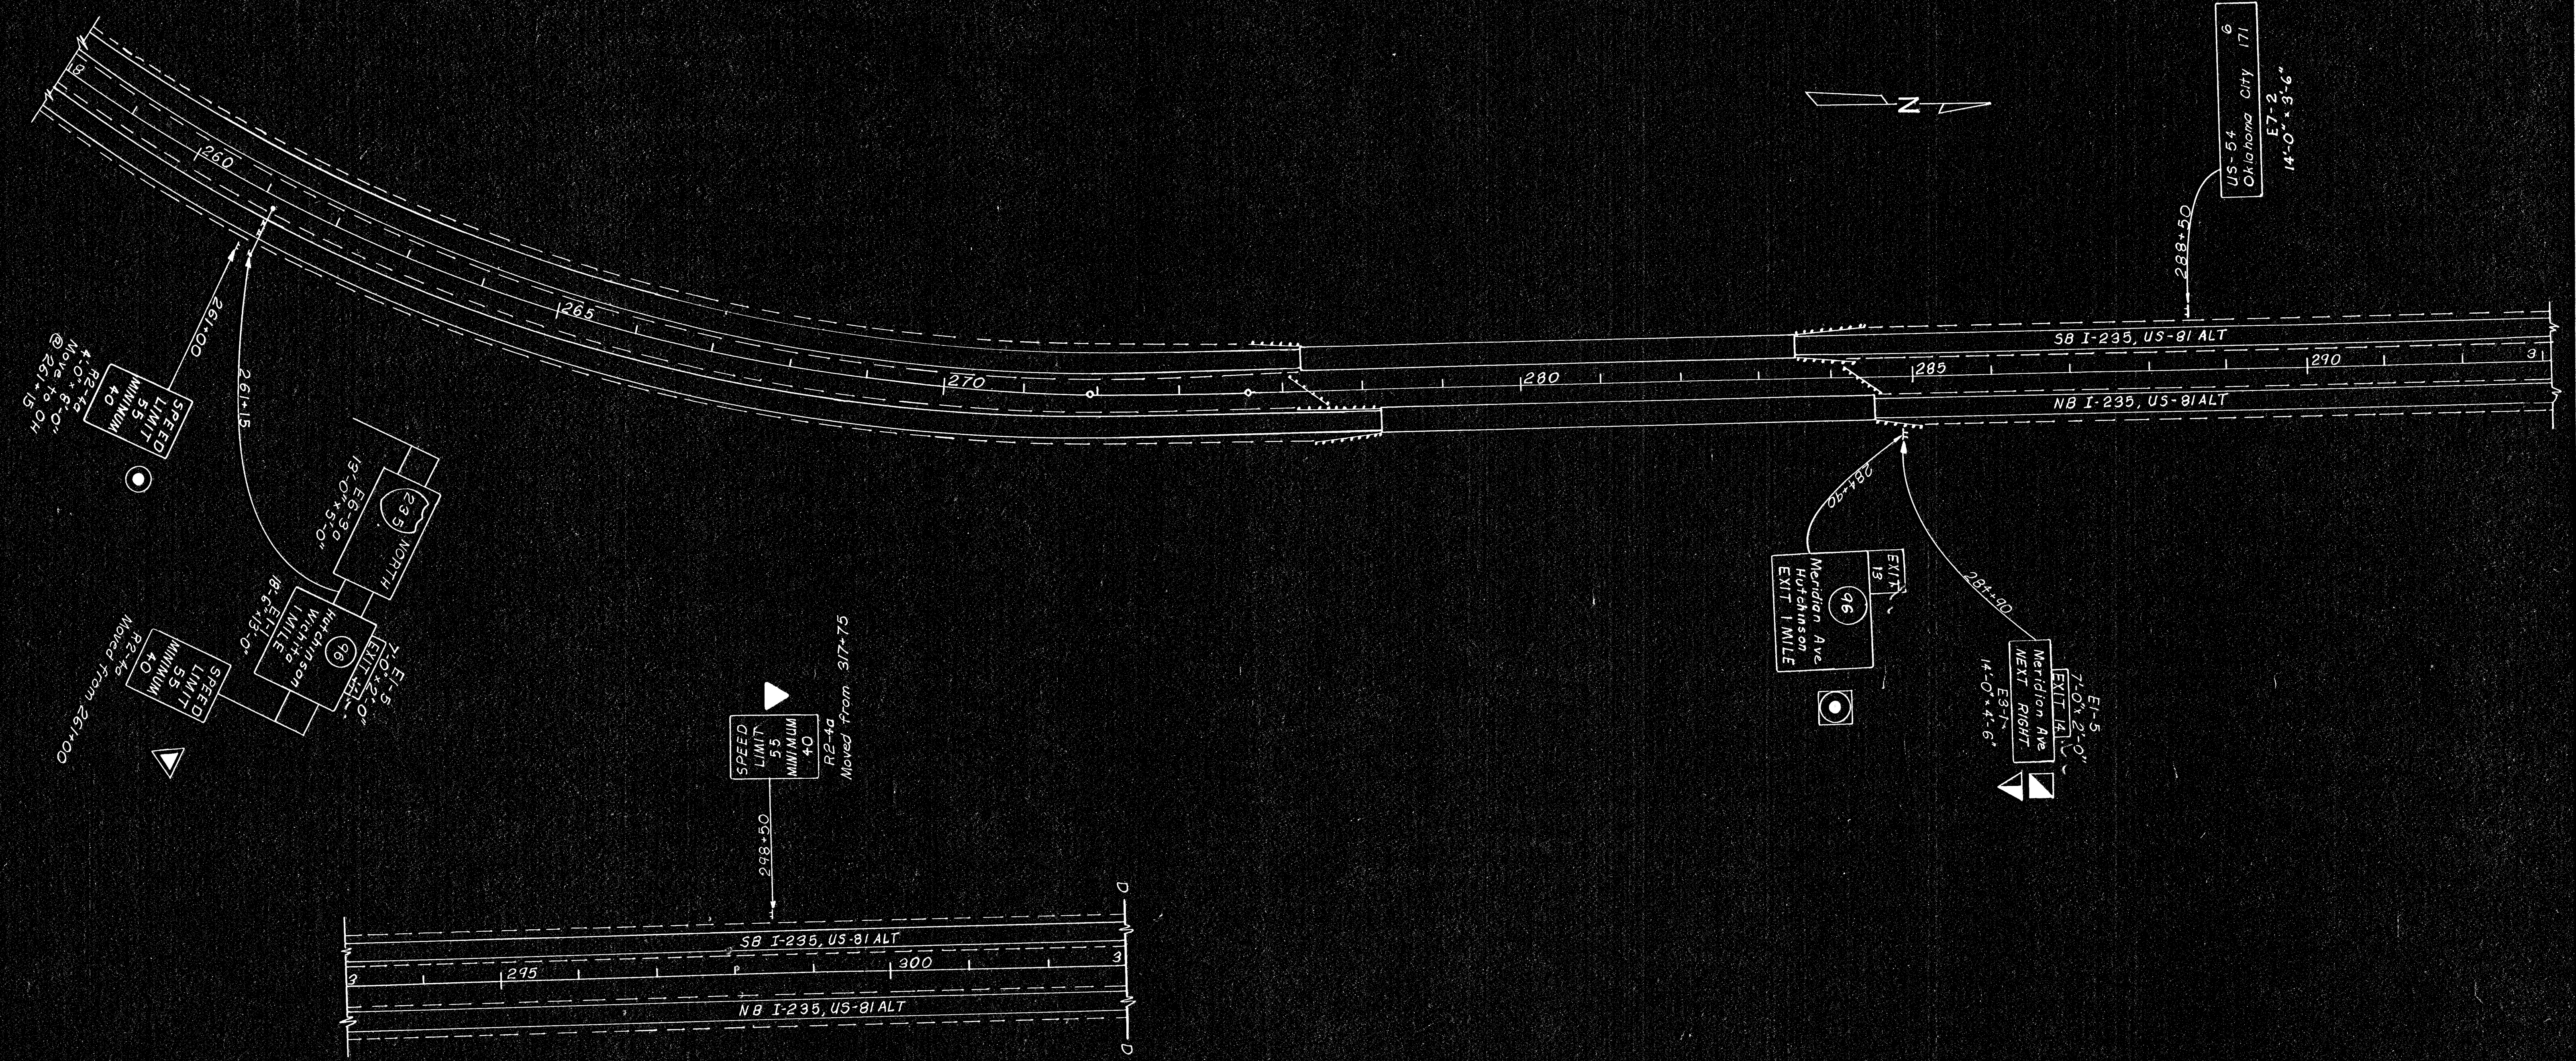

SEE SHEET NO. 10

Note: Signs & Copy Not To Scale

NO.	DATE	REVISIONS	BY	APP'D
3				
2				
1				

KANSAS DEPARTMENT OF TRANSPORTATION
 I-235 APPROACH SIGNING FOR K-96
 Sta. 258+00 to 303+00

SHEET NO. 12 OF 143	SCALE 1" = 100'	APP'D	DESIGNED DDG	QUANTITIES
DESIGN CK.	DETAIL CK.	QUAN. CK.	TRACE CK.	