


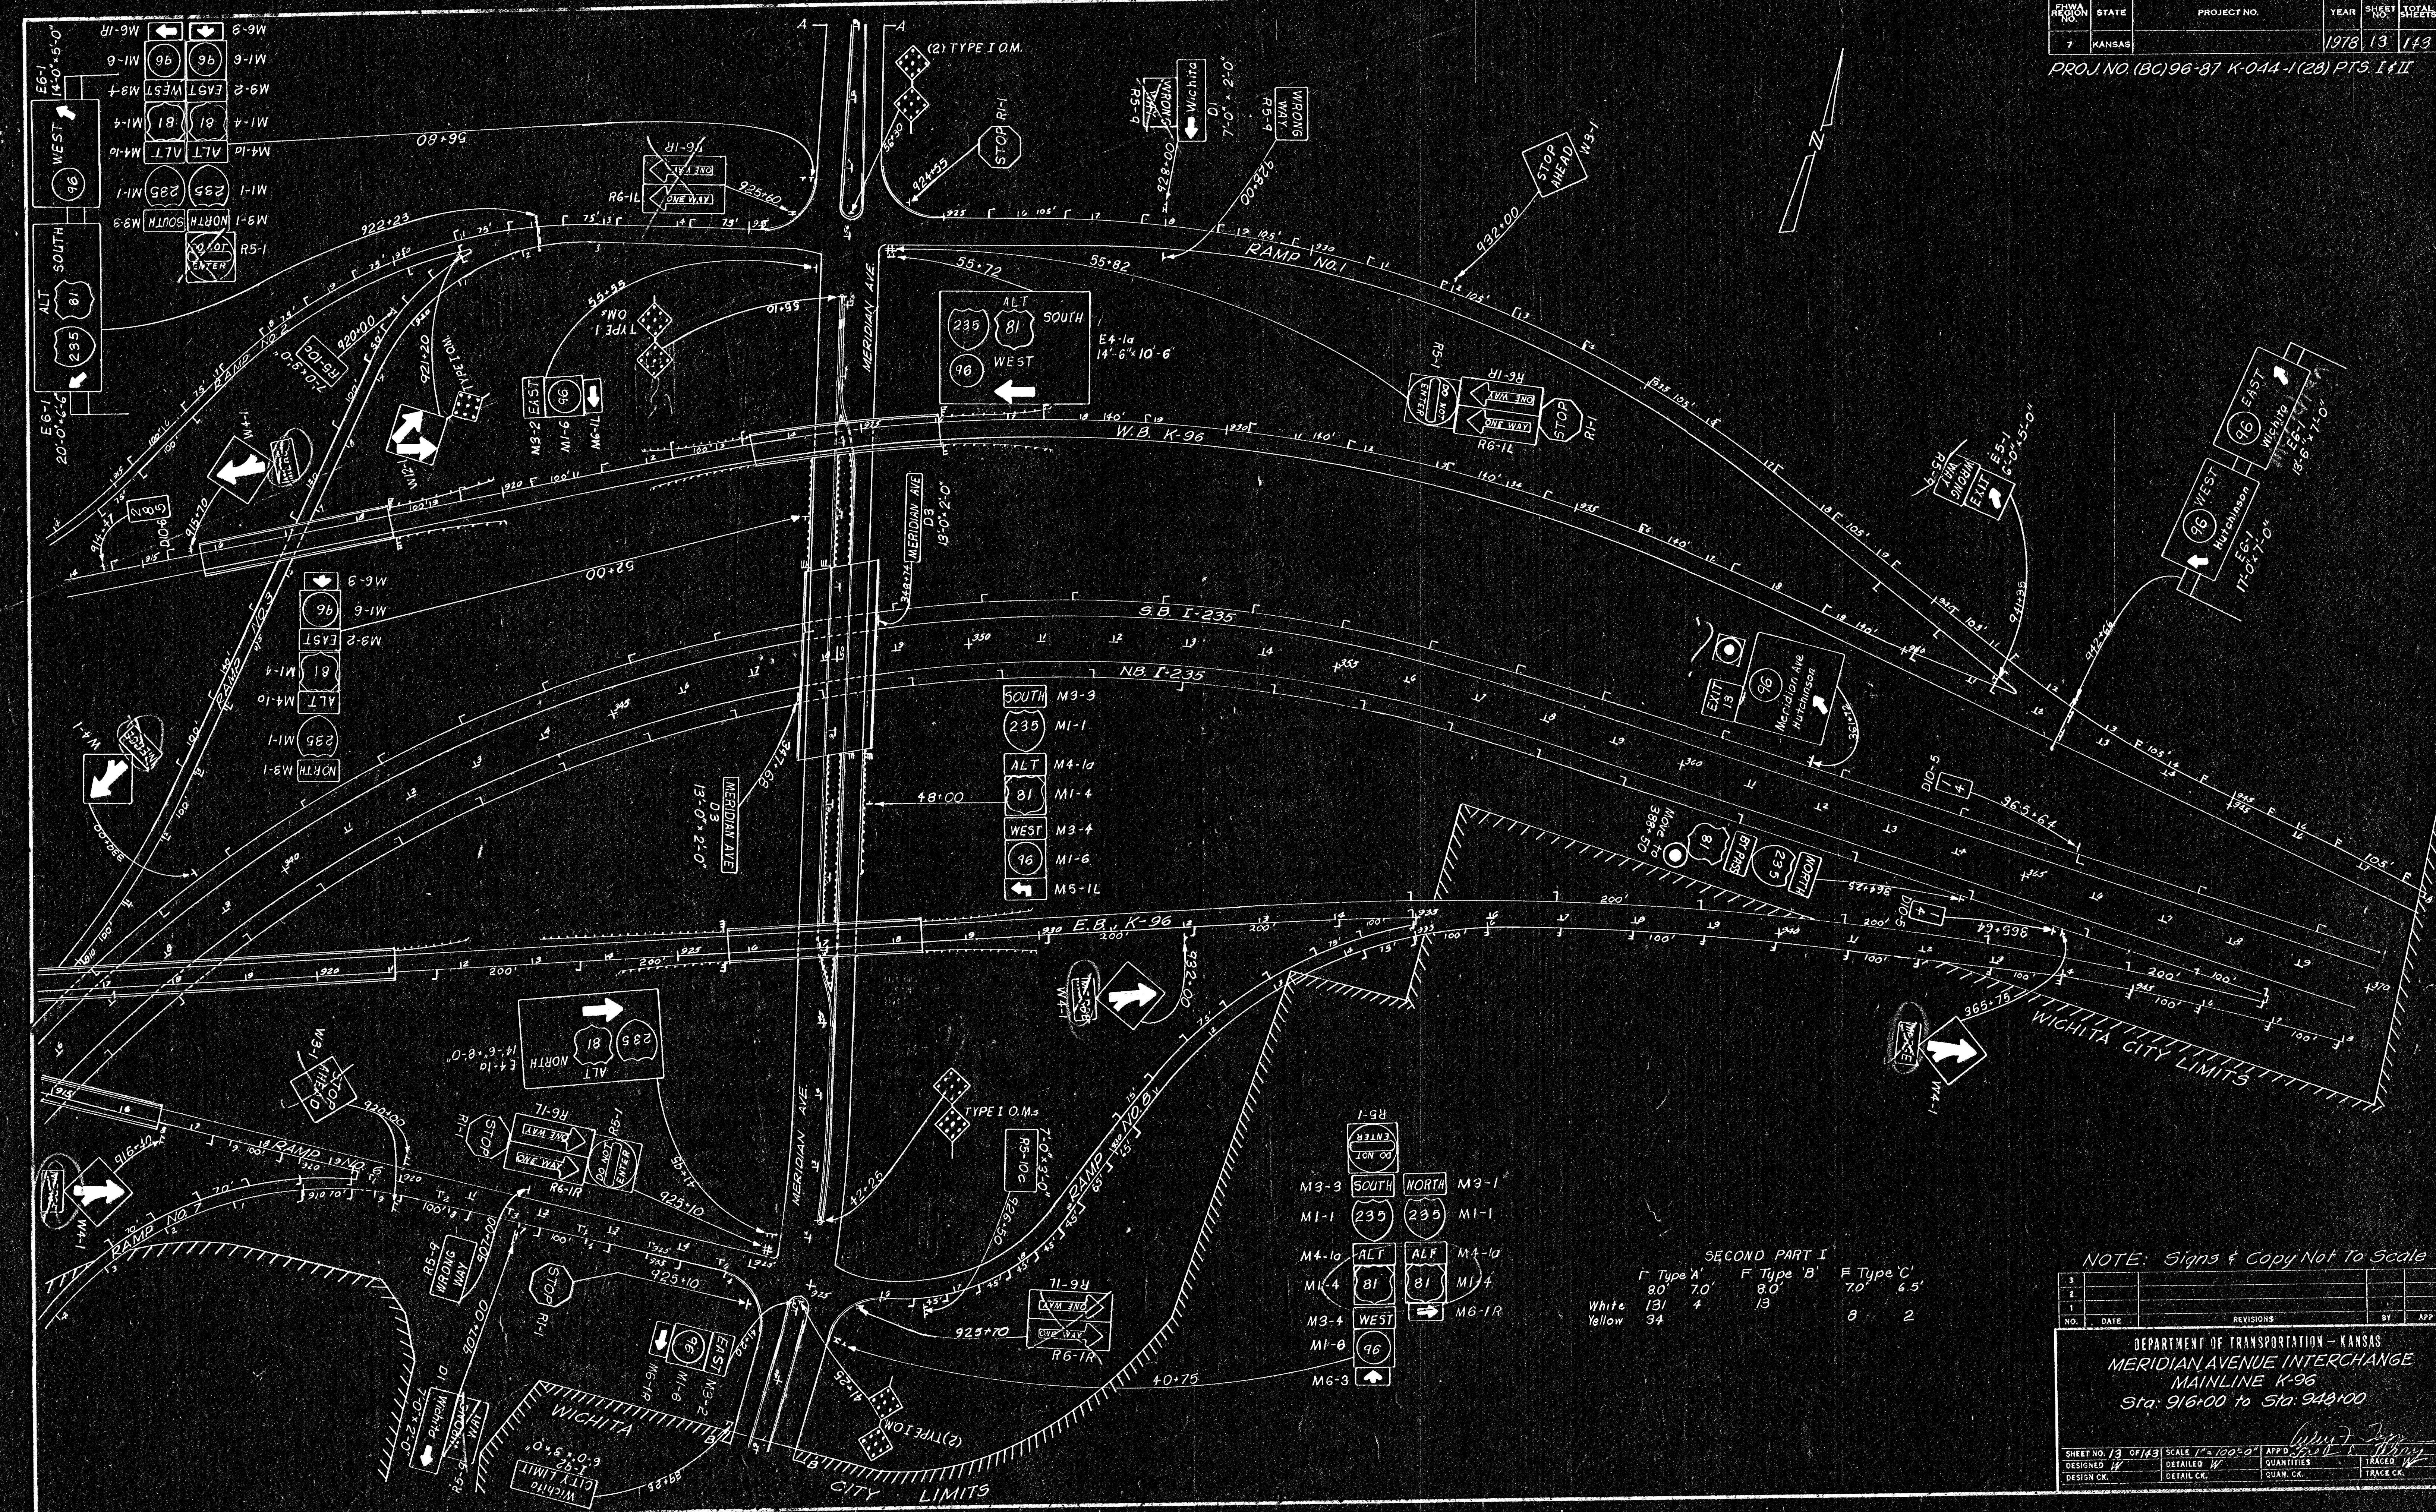

NOTE: Signs & Copy Not To Scale

NO.	DATE	REVISIONS	BY	APP.

DEPARTMENT OF TRANSPORTATION - KANSAS
MERIDIAN AVENUE INTERCHANGE
 MAINLINE K-96
 Sta. 916+00 to Sta. 948+00

DESIGNED BY: [Signature]
 CHECKED BY: [Signature]
 SCALE: 1" = 100'-0"