


F.H.W.A. REGION NO.	STATE	PROJECT NO.	FISCAL YEAR	SHEET NO.	TOTAL SHEETS
7	KANSAS		1978	41	143

PROJ. NO. (BC) 96-87 K-044-1(28) P.T.S. I & II

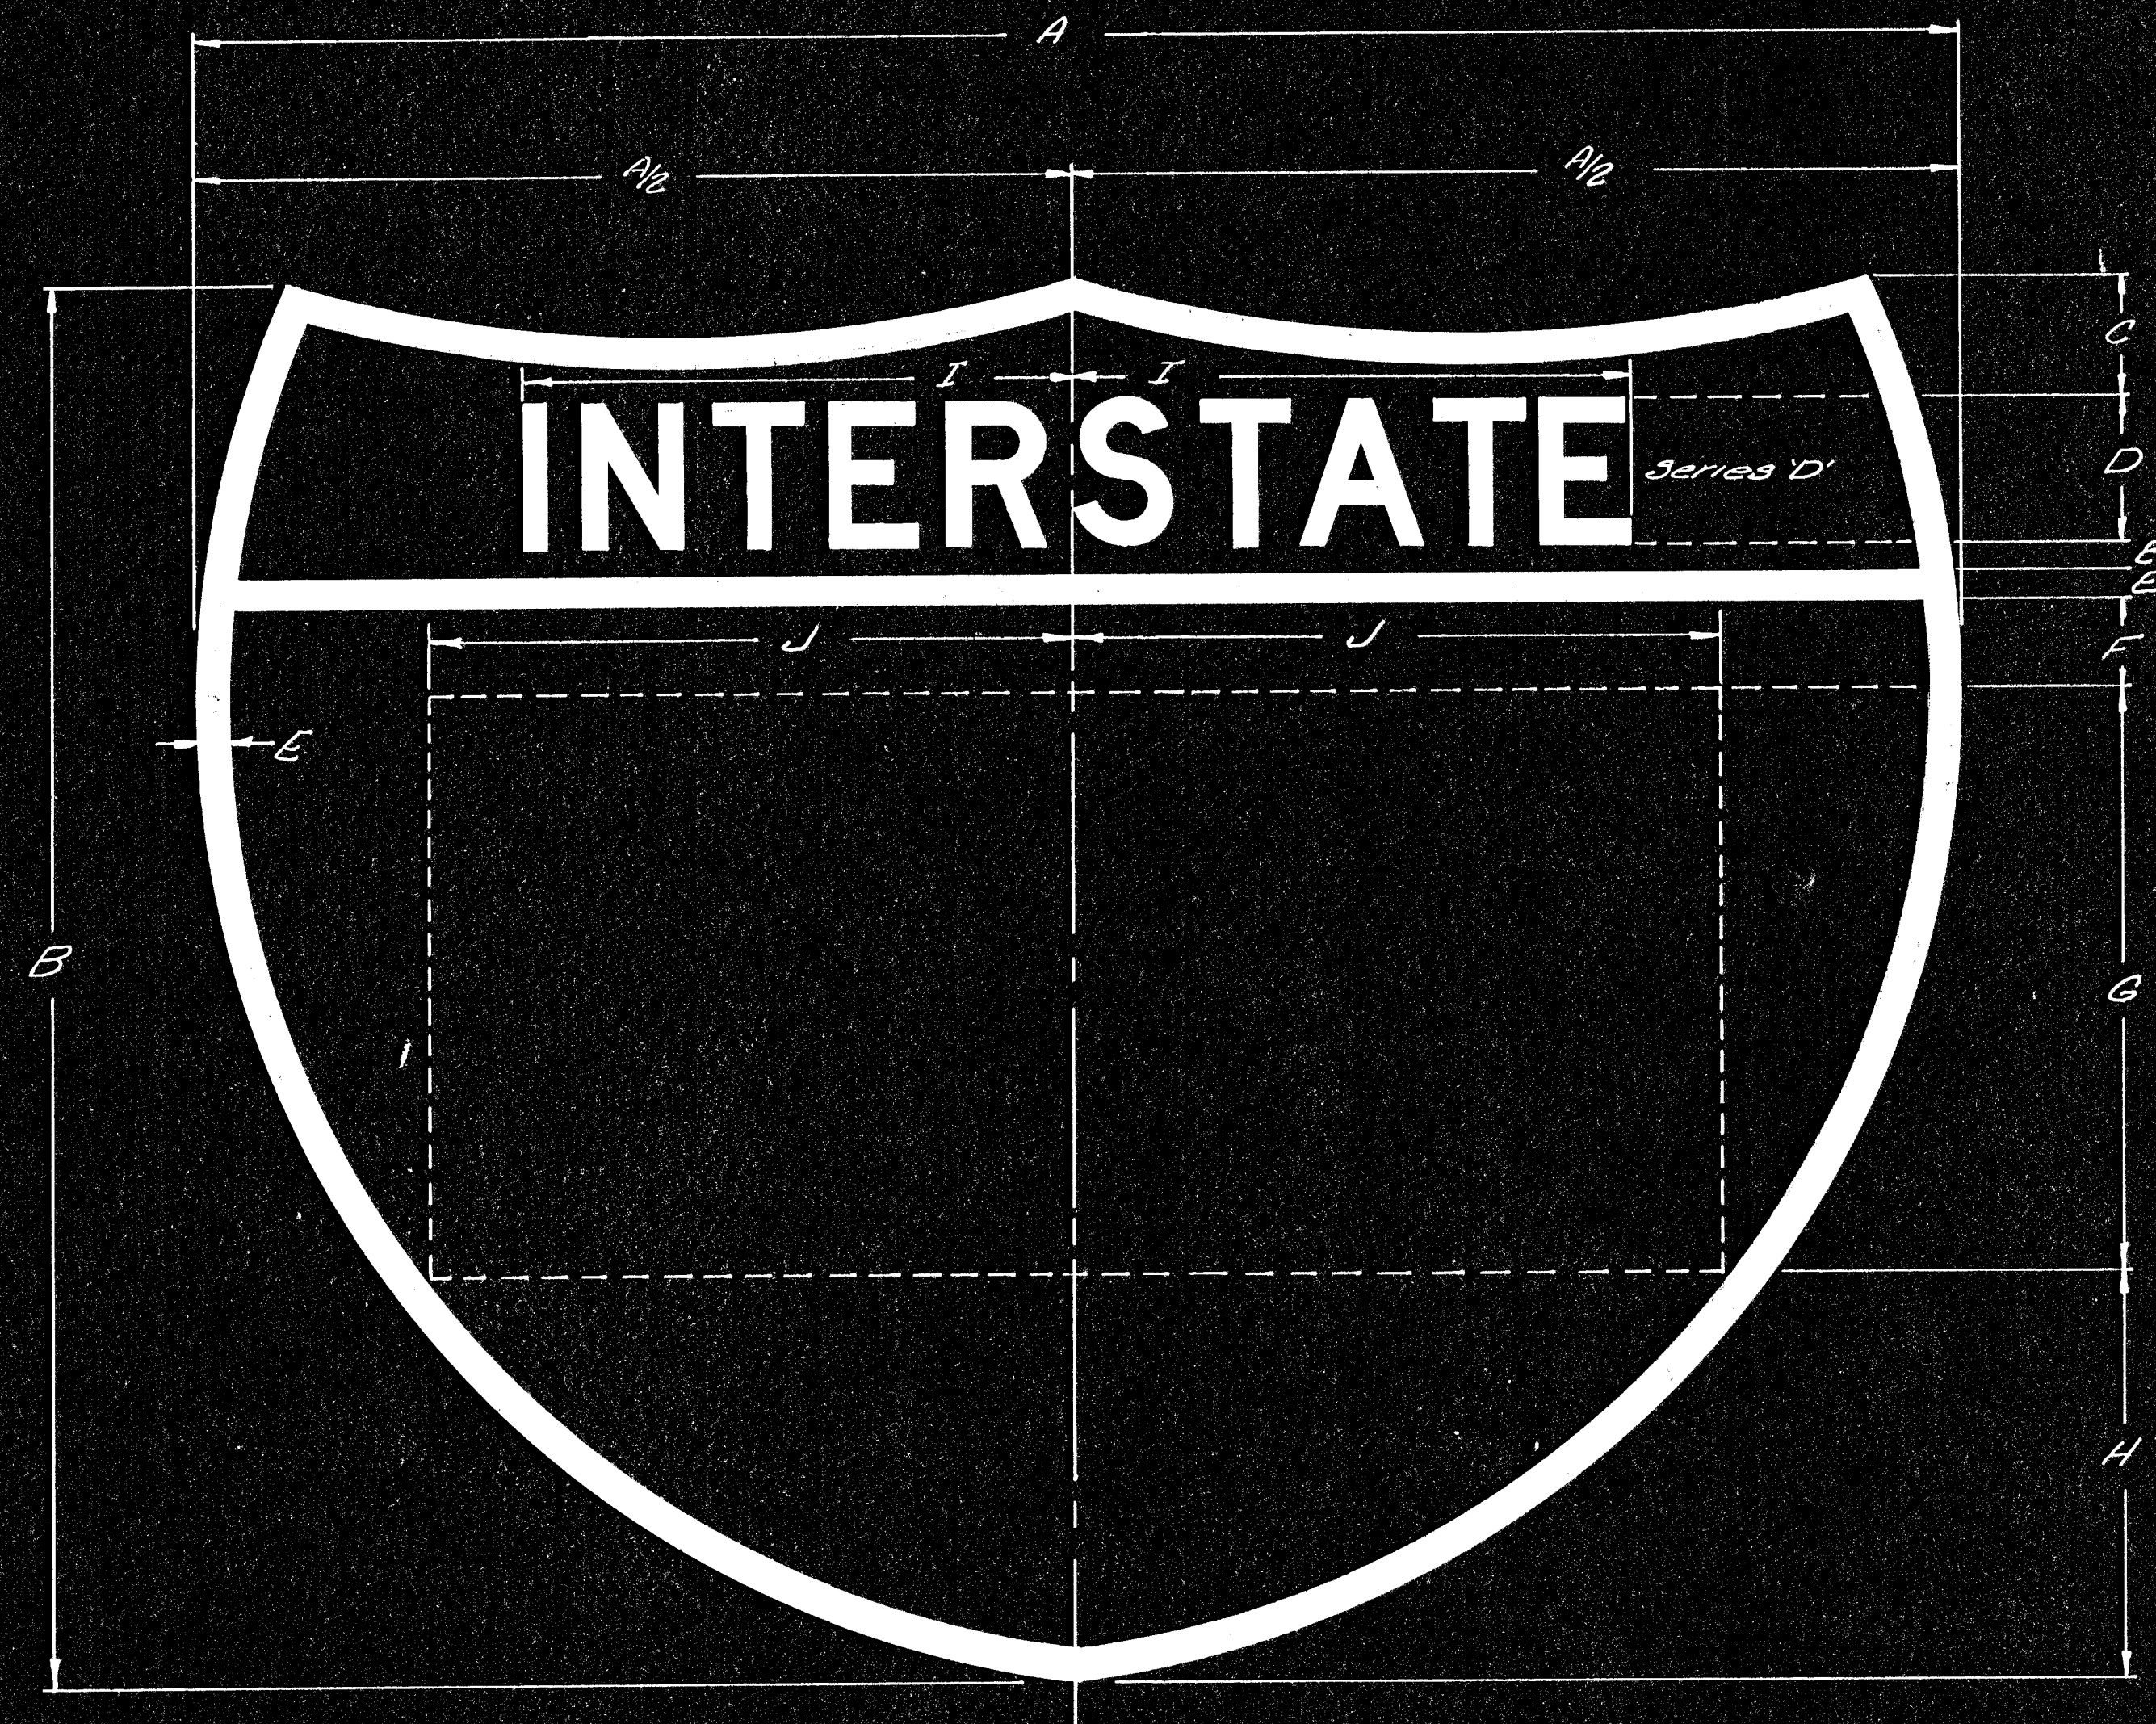

Shield Size	Digits	Digit Series	A	A/2	B	C	D	E	F	G	H	I	J	
30" x 24"	235	C	30"	15"	24"	2"	2 1/2"	1 1/2"	2 1/2"	10"	6"	9 1/2"	10"	
45" x 36"	235	C	45"	22 1/2"	36"	3"	3 3/4"	3/4"	3 3/4"	15"	9"	14 1/8"	15"	
24" x 24"			24"	12"	24"	2"	2 1/2"	1 1/2"	2 1/2"	12"	4"	9 1/2"	7 1/4"	
36" x 36"			36"	18"	36"	3"	3 3/4"	3/4"	3 3/4"	18"	6"	14 1/8"		
60" x 48"	135	D	60"	30"	48"	4"	5"	1"	5"	20"	12"	19"	20"	
60" x 48"	235	C	60"	30"	48"	4"	5"	1"	5"	20"	12"	19"	20"	

Note:
 Color Specifications (Reverse Screen Processing)
 Sign face shall be covered with enclosed lens
 silver reflective sheathing.
 Background for digits shall be transparent
 blue process ink.
 Background for Interstate shall be transparent
 red process ink.

See flat sign detail sheets for aluminum alloys
 and thicknesses required.
 The type of adhesive for reflective sheathing
 may be solvent activated, heat activated or
 pressure sensitive.

3					
2					
1					
NO.	DATE	REVISIONS	BY	APP'D	
KANSAS DEPARTMENT OF TRANSPORTATION					
Design Details For					
2 & 3 Digit Interstate Route Marker					
(For Guide Signs)					
SHEET NO. 41 OF 143	SCALE	APP'D	QUANTITIES	TRACES	
DESIGNED 4.4	DETAILED 4.4	QUAN. CK.	TRACES		
DESIGN CK. 4.4	DETAIL CK. 4.4	QUAN. CK.	TRACES		