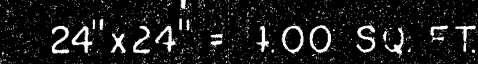


PROJ. NO. (BC)96-87 K-044-1(28) PTS. I & II

[illegible]

Note:
To obtain the sunflower petal details on the Kansas Route Marker, increase all dimensions and features of the shield proportionately.

Sign face shall be enclosed lens yellow reflective sheeting.
 Digits and area around sunflower shall be black process ink.

NOTE:
See flat sign detail sheets for aluminum alloys and thickness required.
The type of adhesive for reflective sheeting may be solvent activated, heat activated or pressure sensitive.

3				
2				
1				
NO	NO YES	(IN PROCESS)	BY	APP'D

KANSAS DEPARTMENT OF TRANSPORTATION				
DESIGN DETAILS FOR				
KANSAS ROUTE MARKER				
(INDEPENDENT USE)				

PROJECT NO. 28	SCALE 1/2"=1'	APP'D
DESIGNED H. H.	DRAWN T. E. T.	CHECKED
DESIGNED BY H	DRAWN BY H	DATE 11
		TIME 11