


FHWA REGION NO.	STATE	PROJECT NO.	YEAR	SHEET NO.	TOTAL SHEETS
7	KANSAS		1978	49	143

PROJ. NO. (BC) 96-87 K-044-1(28) PTS. I & II

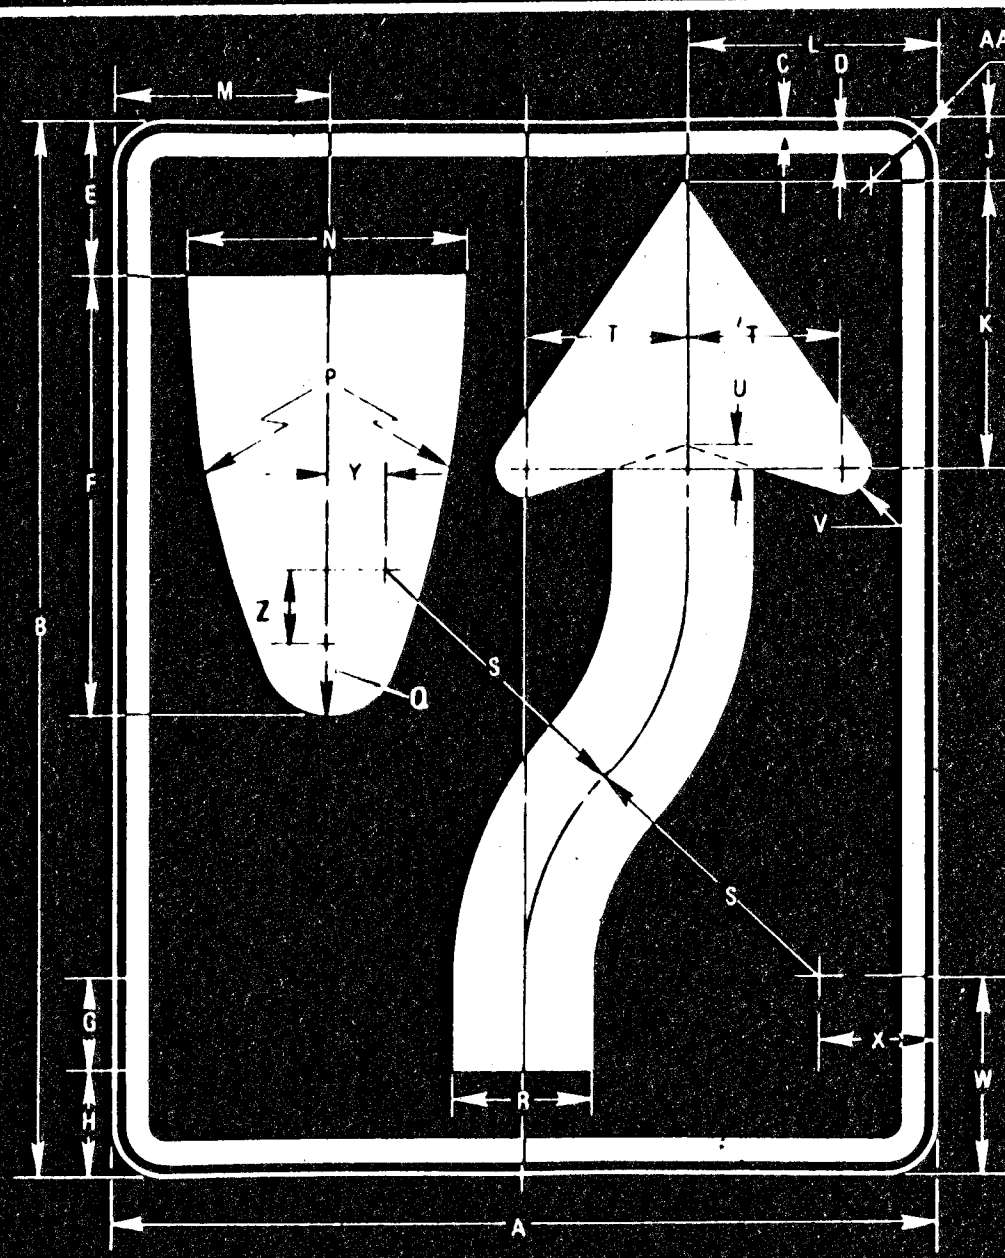

SIGN	A	B	C	D	E	F	G	H	J	K	L	M	N	P	Q	R	S	T	U	V	W	X	Y	Z	AA
MIN.	18	24	3/8	5/8	3-3/8	9-3/8	1-7/8	2-1/4	1-3/8	6-1/8	5-1/2	4-11/16	6	22-1/2	1-1/2	3	6-3/4	3-1/2	7-1/8	9-1/8	4-1/8	2-1/4	1-1/16	1-3/4	1-1/2
STD.	24	30	3/8	5/8	4-1/2	12-1/2	2-1/2	3	1-7/8	8-1/8	7-3/8	6-1/4	8	30	2	4	9	4-5/8	5/8	13-1/8	5-1/2	3	1-3/8	2-5/16	1-1/2
EXPWY.	36	48	5/8	7/8	6-3/4	18-3/4	3-3/4	4-1/2	2-13/16	12-3/16	11-1/8	9-3/8	12	45	3	6	13-1/2	6-7/8	15/16	1-3/16	8-1/4	4-1/2	2	3-1/2	2-1/4
FWY.	48	60	3/4	1-1/4	9	25	5	8	3-3/4	16-1/4	14-13/16	12-1/2	16	60	4	8	18	9-3/16	1-1/4	1-5/8	11	6	2-11/16	4-5/8	3


COLORS

LEGEND — BLACK (NON-REFL)
BACKGROUND — WHITE (REFL)



R3-7L

COLORS
LEGEND — BLACK (NON-REFL)
BACKGROUND — WHITE (REFL)

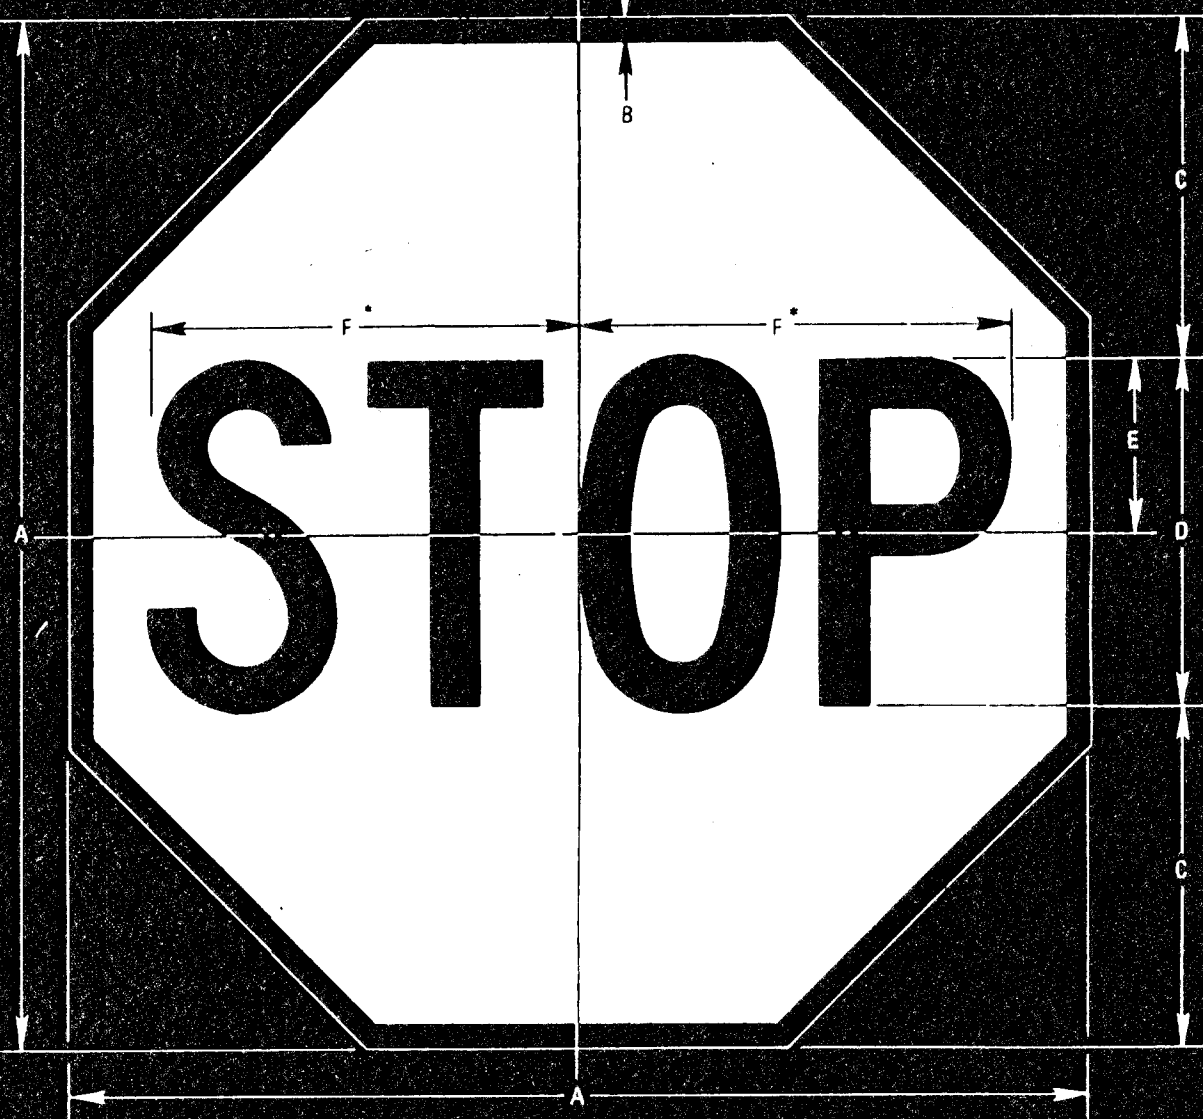

SIGN	A	B	C	D	E	F
MIN.	24	5/8	8	8C	4	10
STD.	30	3/4	10	10C	5	12-1/2
EXPWY.	36	7/8	12	12C	6	15
SPECIAL	48	1-1/4	16	16C	8	20

COLORS
LEGEND — WHITE (REFL)
BACKGROUND — RED (REFL)



R3-7 R

Dimension in inches


LINE 1	D	E	O	E	S	T	R	I	A	N	S	3.00	3.00	SERIES "C" COPY
1.64	0.63	1.50	0.51	1.64	0.51	1.50	1.64	0.42	0.51	1.88	0.51	1.64	1.64	2.00
LINE 2	D	E	O	E	S	T	R	I	A	N	S	3.00	3.00	SERIES "C" COPY
1.64	0.63	1.50	0.51	1.64	0.51	1.50	1.64	0.42	0.51	1.88	0.51	1.64	1.64	2.00
LINE 3	D	E	O	E	S	T	R	I	A	N	S	3.00	3.00	SERIES "C" COPY
1.64	0.63	1.50	0.51	1.64	0.51	1.50	1.64	0.42	0.51	1.88	0.51	1.64	1.64	2.00
LINE 4	D	E	O	E	S	T	R	I	A	N	S	3.00	3.00	SERIES "D" COPY
1.64	0.63	1.50	0.51	1.64	0.51	1.50	1.64	0.42	0.51	1.88	0.51	1.64	1.64	2.00



R5-9

SIGN	A	B	C	D	E	F	G	H	J
MIN.	30	18	5/8	3	50	2	11-1/16	6-1/16	1-1/2
STD.	36	24	3/4	4-1/2	60	3	13-5/16	8-1/16	1-1/2
SPECIAL	42	30	7/8	5	80	4	17-3/4	10-3/4	1-7/8

COLORS
LEGEND — WHITE (REFL)
BACKGROUND — RED (REFL)

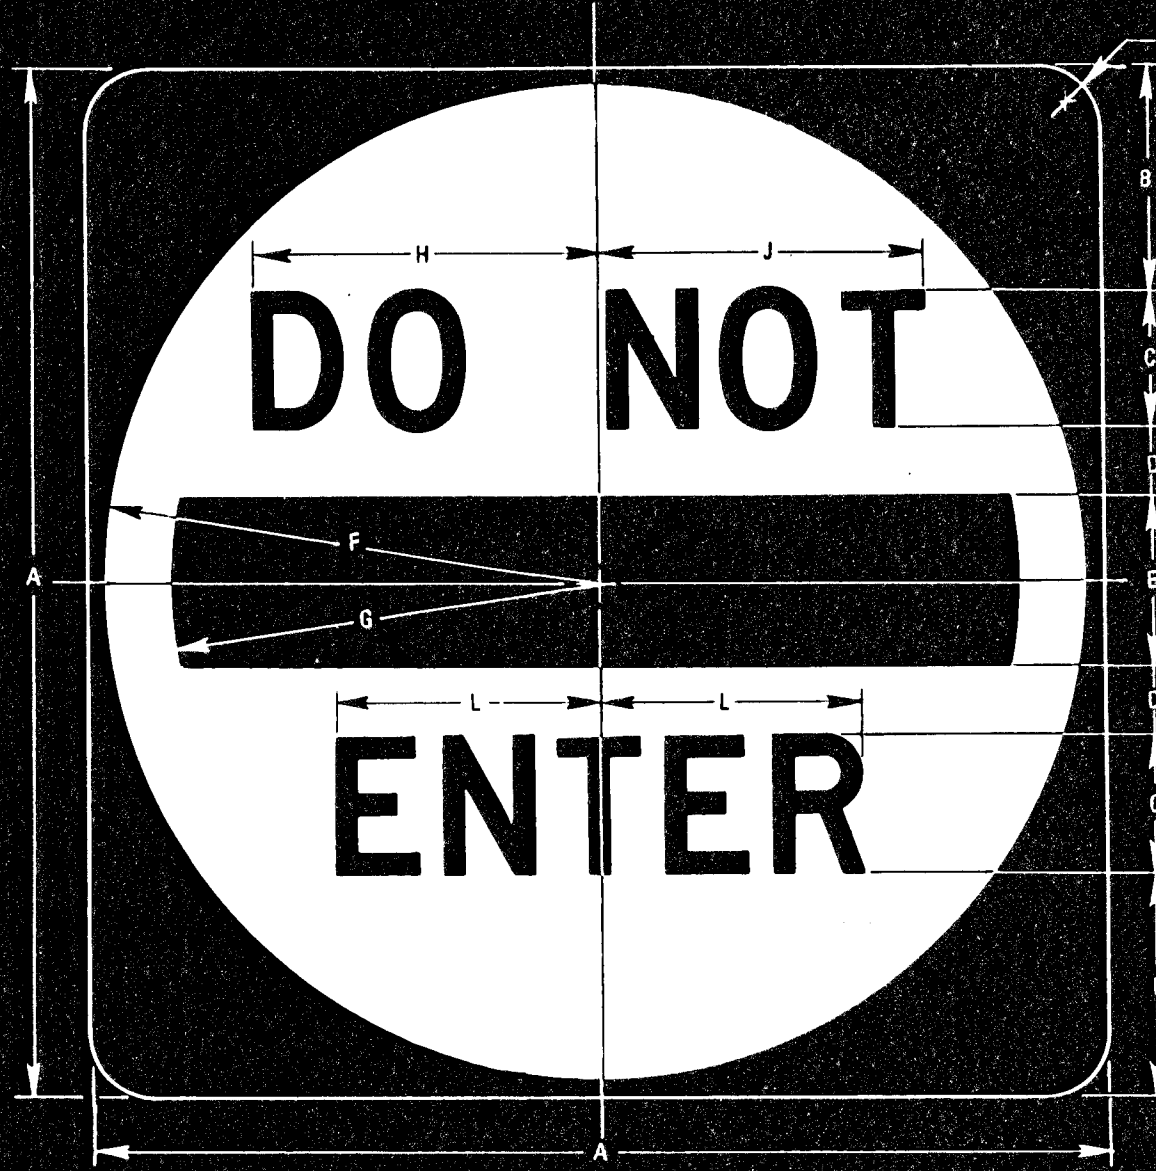

R5-1

SIGN	A	B	C	D	E	F	G	H	J	K	L
STD. & MIN.	30	6-1/2	40	2	5	14-1/2	12-1/2	9-3/4	10	1-7/8	7-7/8
EXPWY.	36	7-1/2	50	2-1/2	6	17-1/2	15	12	12-3/8	2-1/4	9-13/16
SPECIAL	48	11	60	3	8	23-1/2	20	14-1/2	15	3	11-3/4

COLORS
SYMBOL — RED (REFL)
LEGEND & BACKGROUND — WHITE (REFL)

NO.	DATE	REVISIONS	BY	APP'D
1				
2				
3				

STATE HIGHWAY COMMISSION OF KANSAS

DESIGN DETAILS
FOR
REGULATORY SIGNS

SHEET NO.	OF	SCALE	APPROVAL	DESIGNED	DATE	QUANTITIES	TRACE
49	143	VARIABLE	APPROVED	DESIGNED	DATE	QUANTITIES	TRACE
DESIGN CK.				DETAIL CK.		QUAN. CK.	TRACE CK.