


87 2" 899+80 OH 7 E6-3
1"=18"

SHIELD	S	O	U	T	H	29-0							
29-0	45-0	12-0	14-1	13-1	13-2	12-7	9-5	29-0					
14-3	11-7	14-5	6-3	8-7	12-0	ARROW	0	15-4	16-0	10-1	12-0	14-2	

* This panel shall have a yellow reflective background with black arrow, removable legend, and border.

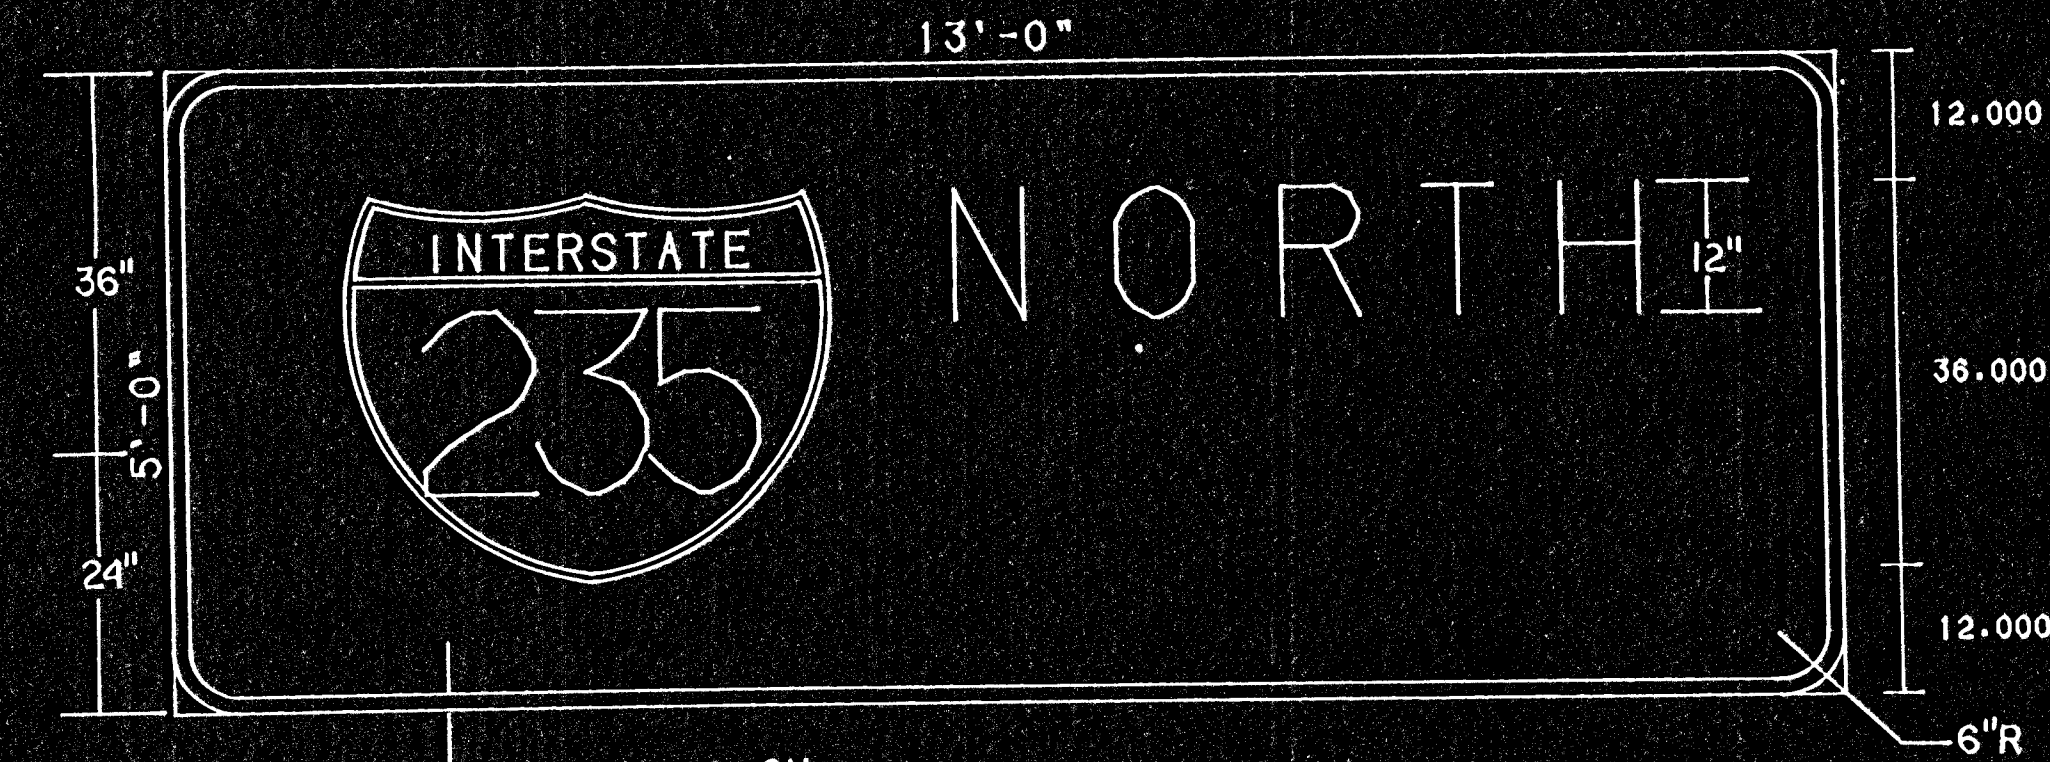

87 1 1/2" 909+96 OH 8 E6-3a
1"=18"

SHIELD	N	O	R	T	H
16-3	45-0	12-0	15-1	15-4	13-2



87 2" 909+96 OH 10 E6-3
1"=24"

SHIELD	R	O	A	N	V	E
84-0	36-0	84-0				
19-4	20-2	15-1	11-4	7-7	16-2	7-7
26-3	11-7	14-5	6-3	8-7	12-0	32-0

* This panel shall have a yellow reflective background with black arrow, removable legend, and border.



87 2" 312+78 OH 9 E6-3
1"=24"

SHIELD	H	C	H	I	N	S	O	N
72-0	36-0	72-0						
20-0	19-3	14-5	11-4	13-2	16-2	9-1	14-5	13-5
45-1	21-1	7-7	15-2	16-2	7-4	11-4	10-1	45-2
14-3	11-7	14-5	6-3	8-7	12-0	ARROW	0	15-4

* This panel shall have a yellow reflective background with black arrow, removable legend, and border.