
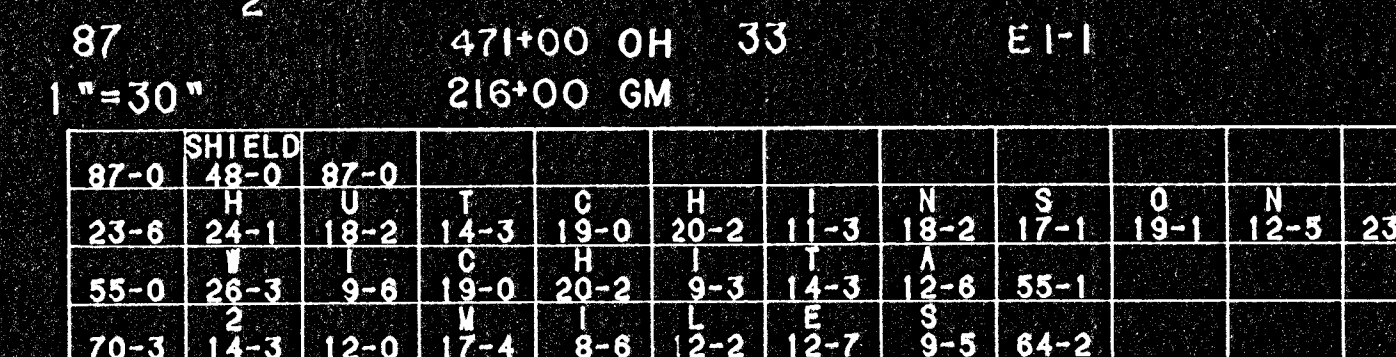
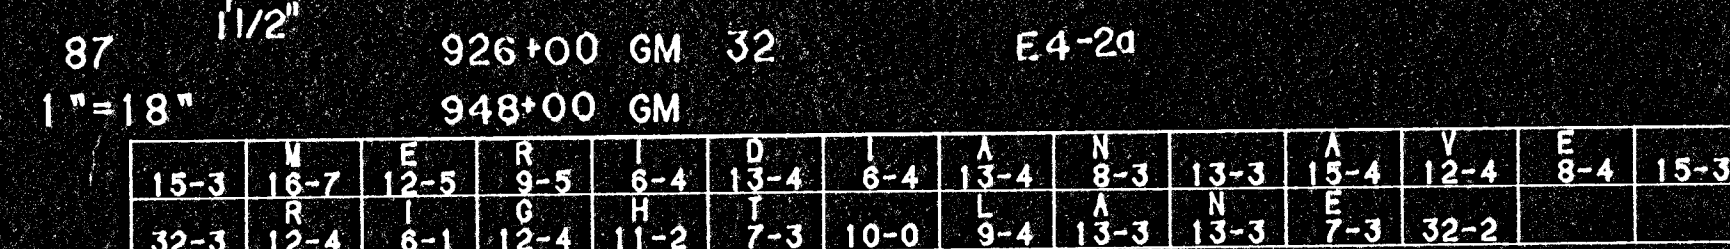
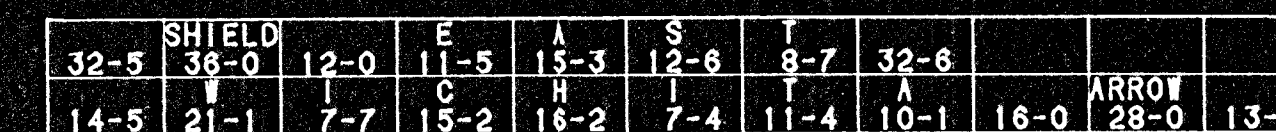


PROJ. NO. (BC) 96-87 K-044-1(28) PTS. I & II

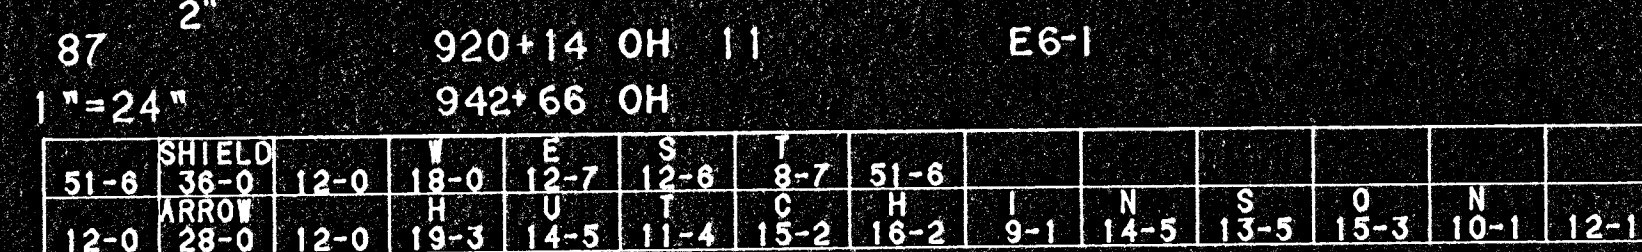

DESIGN DETAILS FOR REMOVABLE LEGEND SIGNS

SHEET NO. 71 OF 143	SCALE VARIABLE	APP'D <i>Allen F. J...</i>	
DESIGNED DG	DETAILS DG	QUANTITIES	TRACES
DESIGN CK.	DETAIL CK.	QUAN. CK.	TRACE CK.