


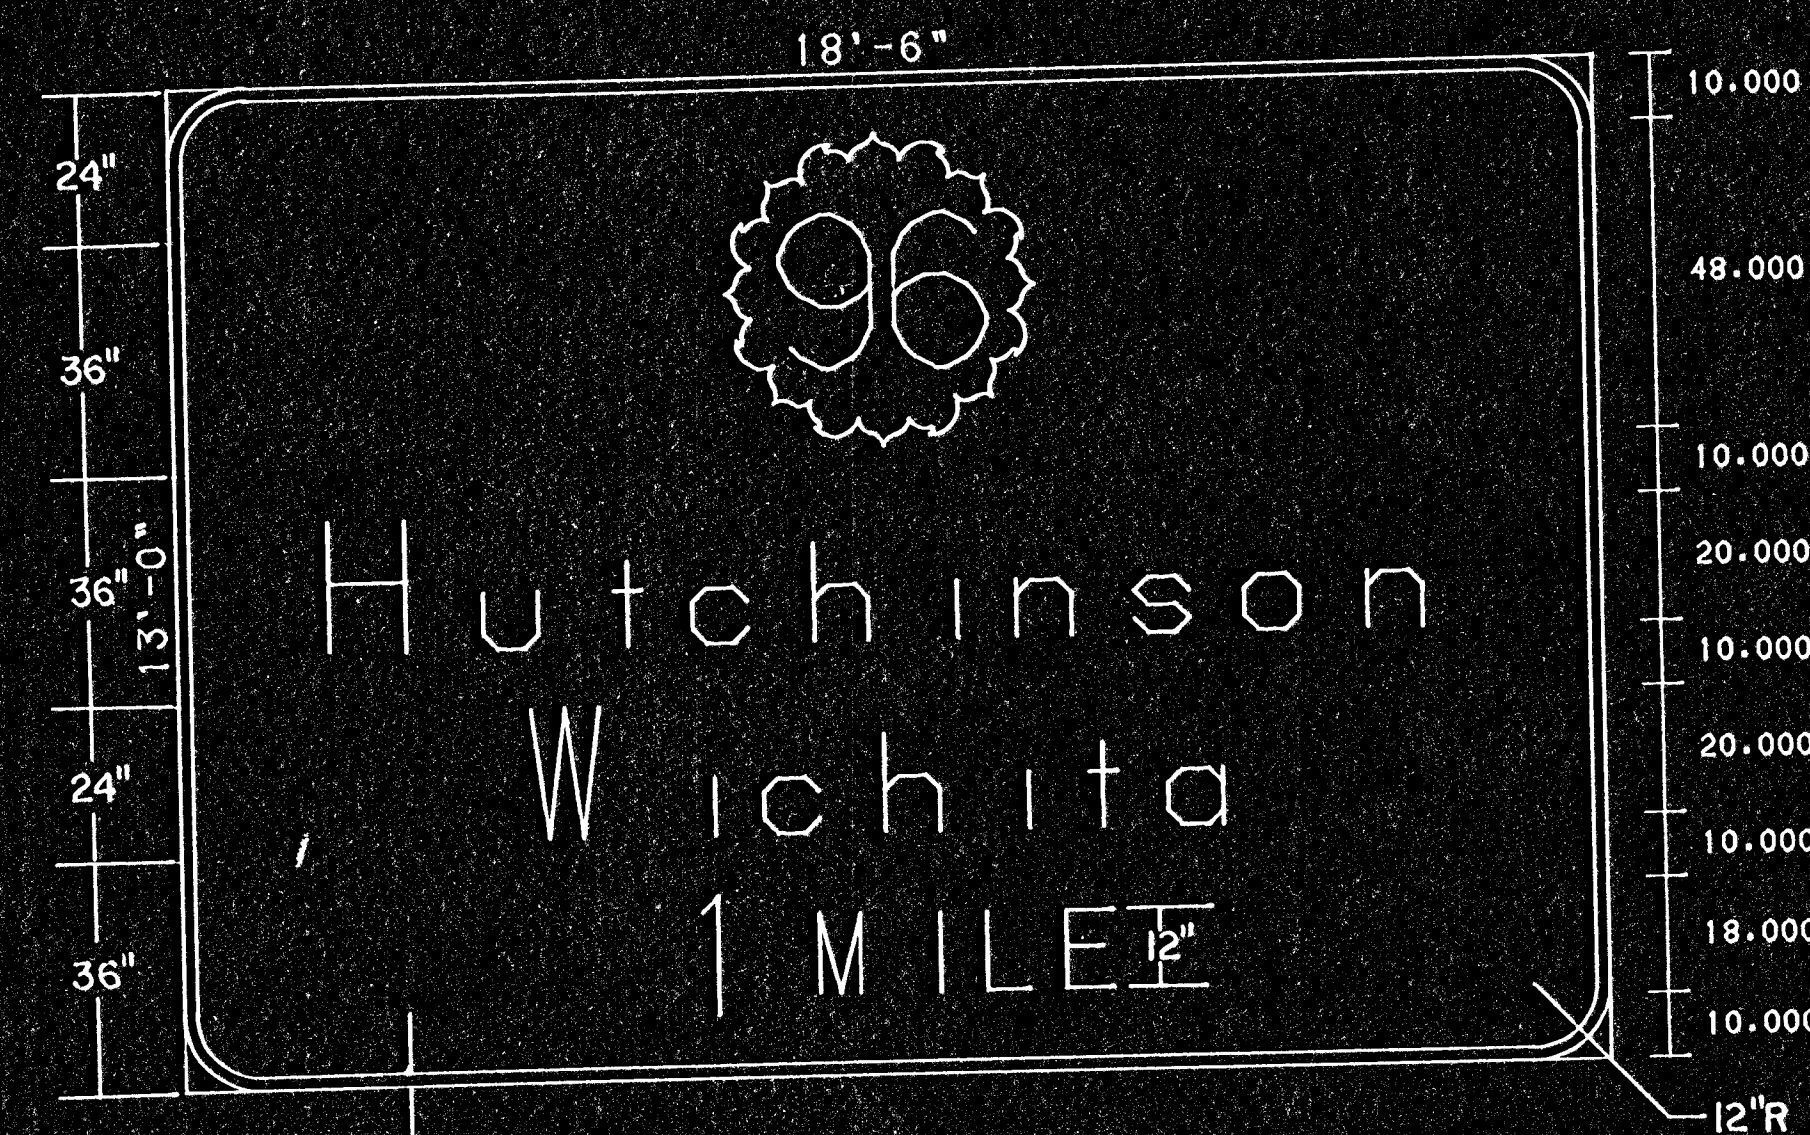

87 2" 261+15 OH 14 E1-1
1"=30"

SHIELD	87-0	48-0	87-0	I	C	H	I	N	S	O	N	23-6
87-0	48-0	87-0	I	C	H	I	N	S	O	N	23-6	
23-6	24-1	18-2	14-3	19-0	20-2	11-3	18-2	17-1	19-1	12-5	23-6	
55-0	28-3	9-6	19-0	20-2	9-3	14-3	12-6	55-1				
81-3	8-0	12-0	17-4	8-6	12-2	8-7	75-2					




87 1 1/2" 284+90 GM 34 E3-1
1"=18"

18" 420-15 CM													
15-3	W 18-7	E 12-5	R 9-5	I 6-4	D 13-4	I 6-4	A 13-4	N 3-3	13-3	A 15-4	V 12-4	E 8-4	15-
33-3	N 13-3	E 9-7	X 10-7	I 7-3	10-0	R 12-4	A 6-1	I 12-4	H 11-2	I 7-3	33-3		



87 1" 288+50 GM 35 E7-2
1"=18"

U	S	HYPHEN	S	A	83-5	8-0	8	13-0											
13-0	9-7	8-3	12-0	8-3	7-3	83-5	8-0	8	13-0										
13-0	10-3	9-3	7-5	10-5	10-0	10-3	10-1	8-0	8-0	9-3	4-2	7-3	8-0	3-5	8-0	5-4	8-6	1-5	13-0

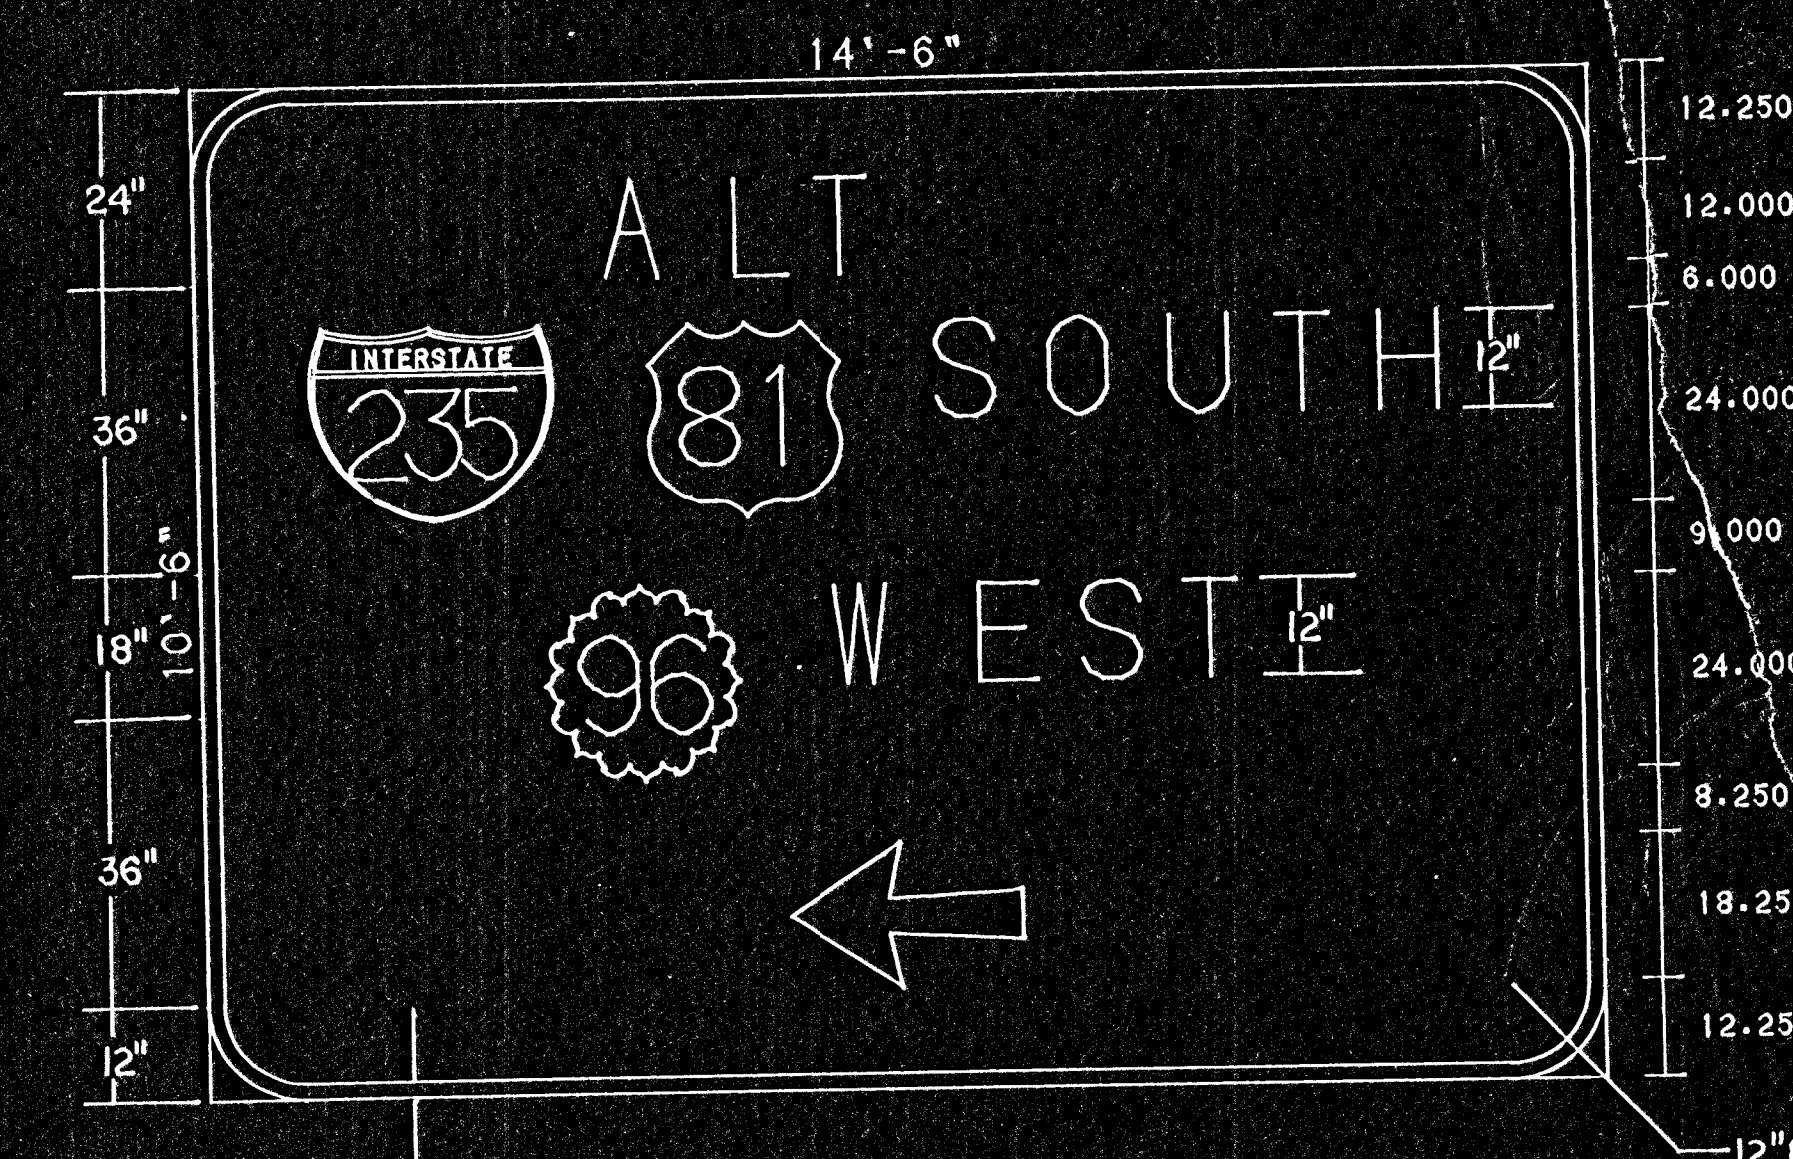

87 2" 55+72 GM 36 E4-1a
1"=24"

U	S	SHIELD	L	Y	88-0	S	O	U	I	H	17-0
51-0	18-0	10-1	10-1	10-1	88-0	S	O	U	I	H	17-0
14-0	30-0	12-0	24-0	12-0	14-1	15-1	13-2	12-7	9-5	17-0	
42-6	24-0	12-0	18-0	12-7	12-6	8-7	42-6				
72-3	29-2	72-3									

See sheet 80 for Detailed Specification