

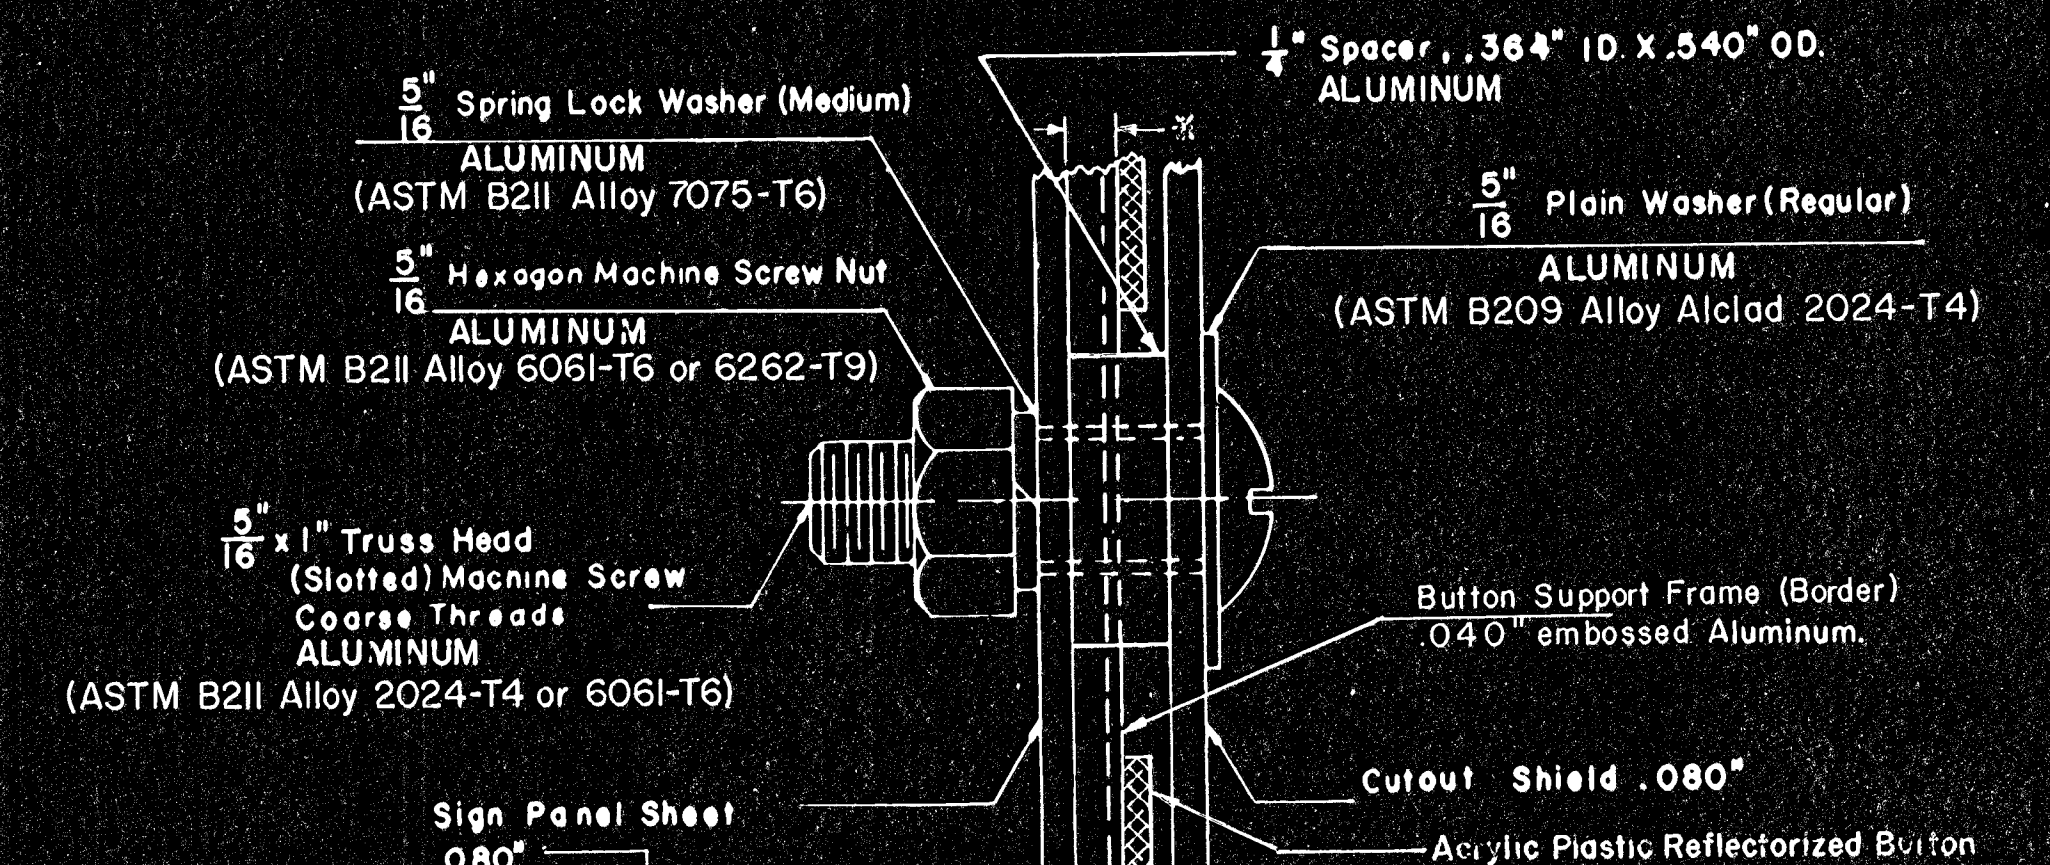


F.H.W.A. REGION NO.	STATE	PROJECT NO.	FISCAL YEAR	SHEET NO.	TOTAL SHEETS
7	KANSAS		1978	82	143


PROJ. NO. (BC) 96-87 K-044-1(28) PTS. I & II

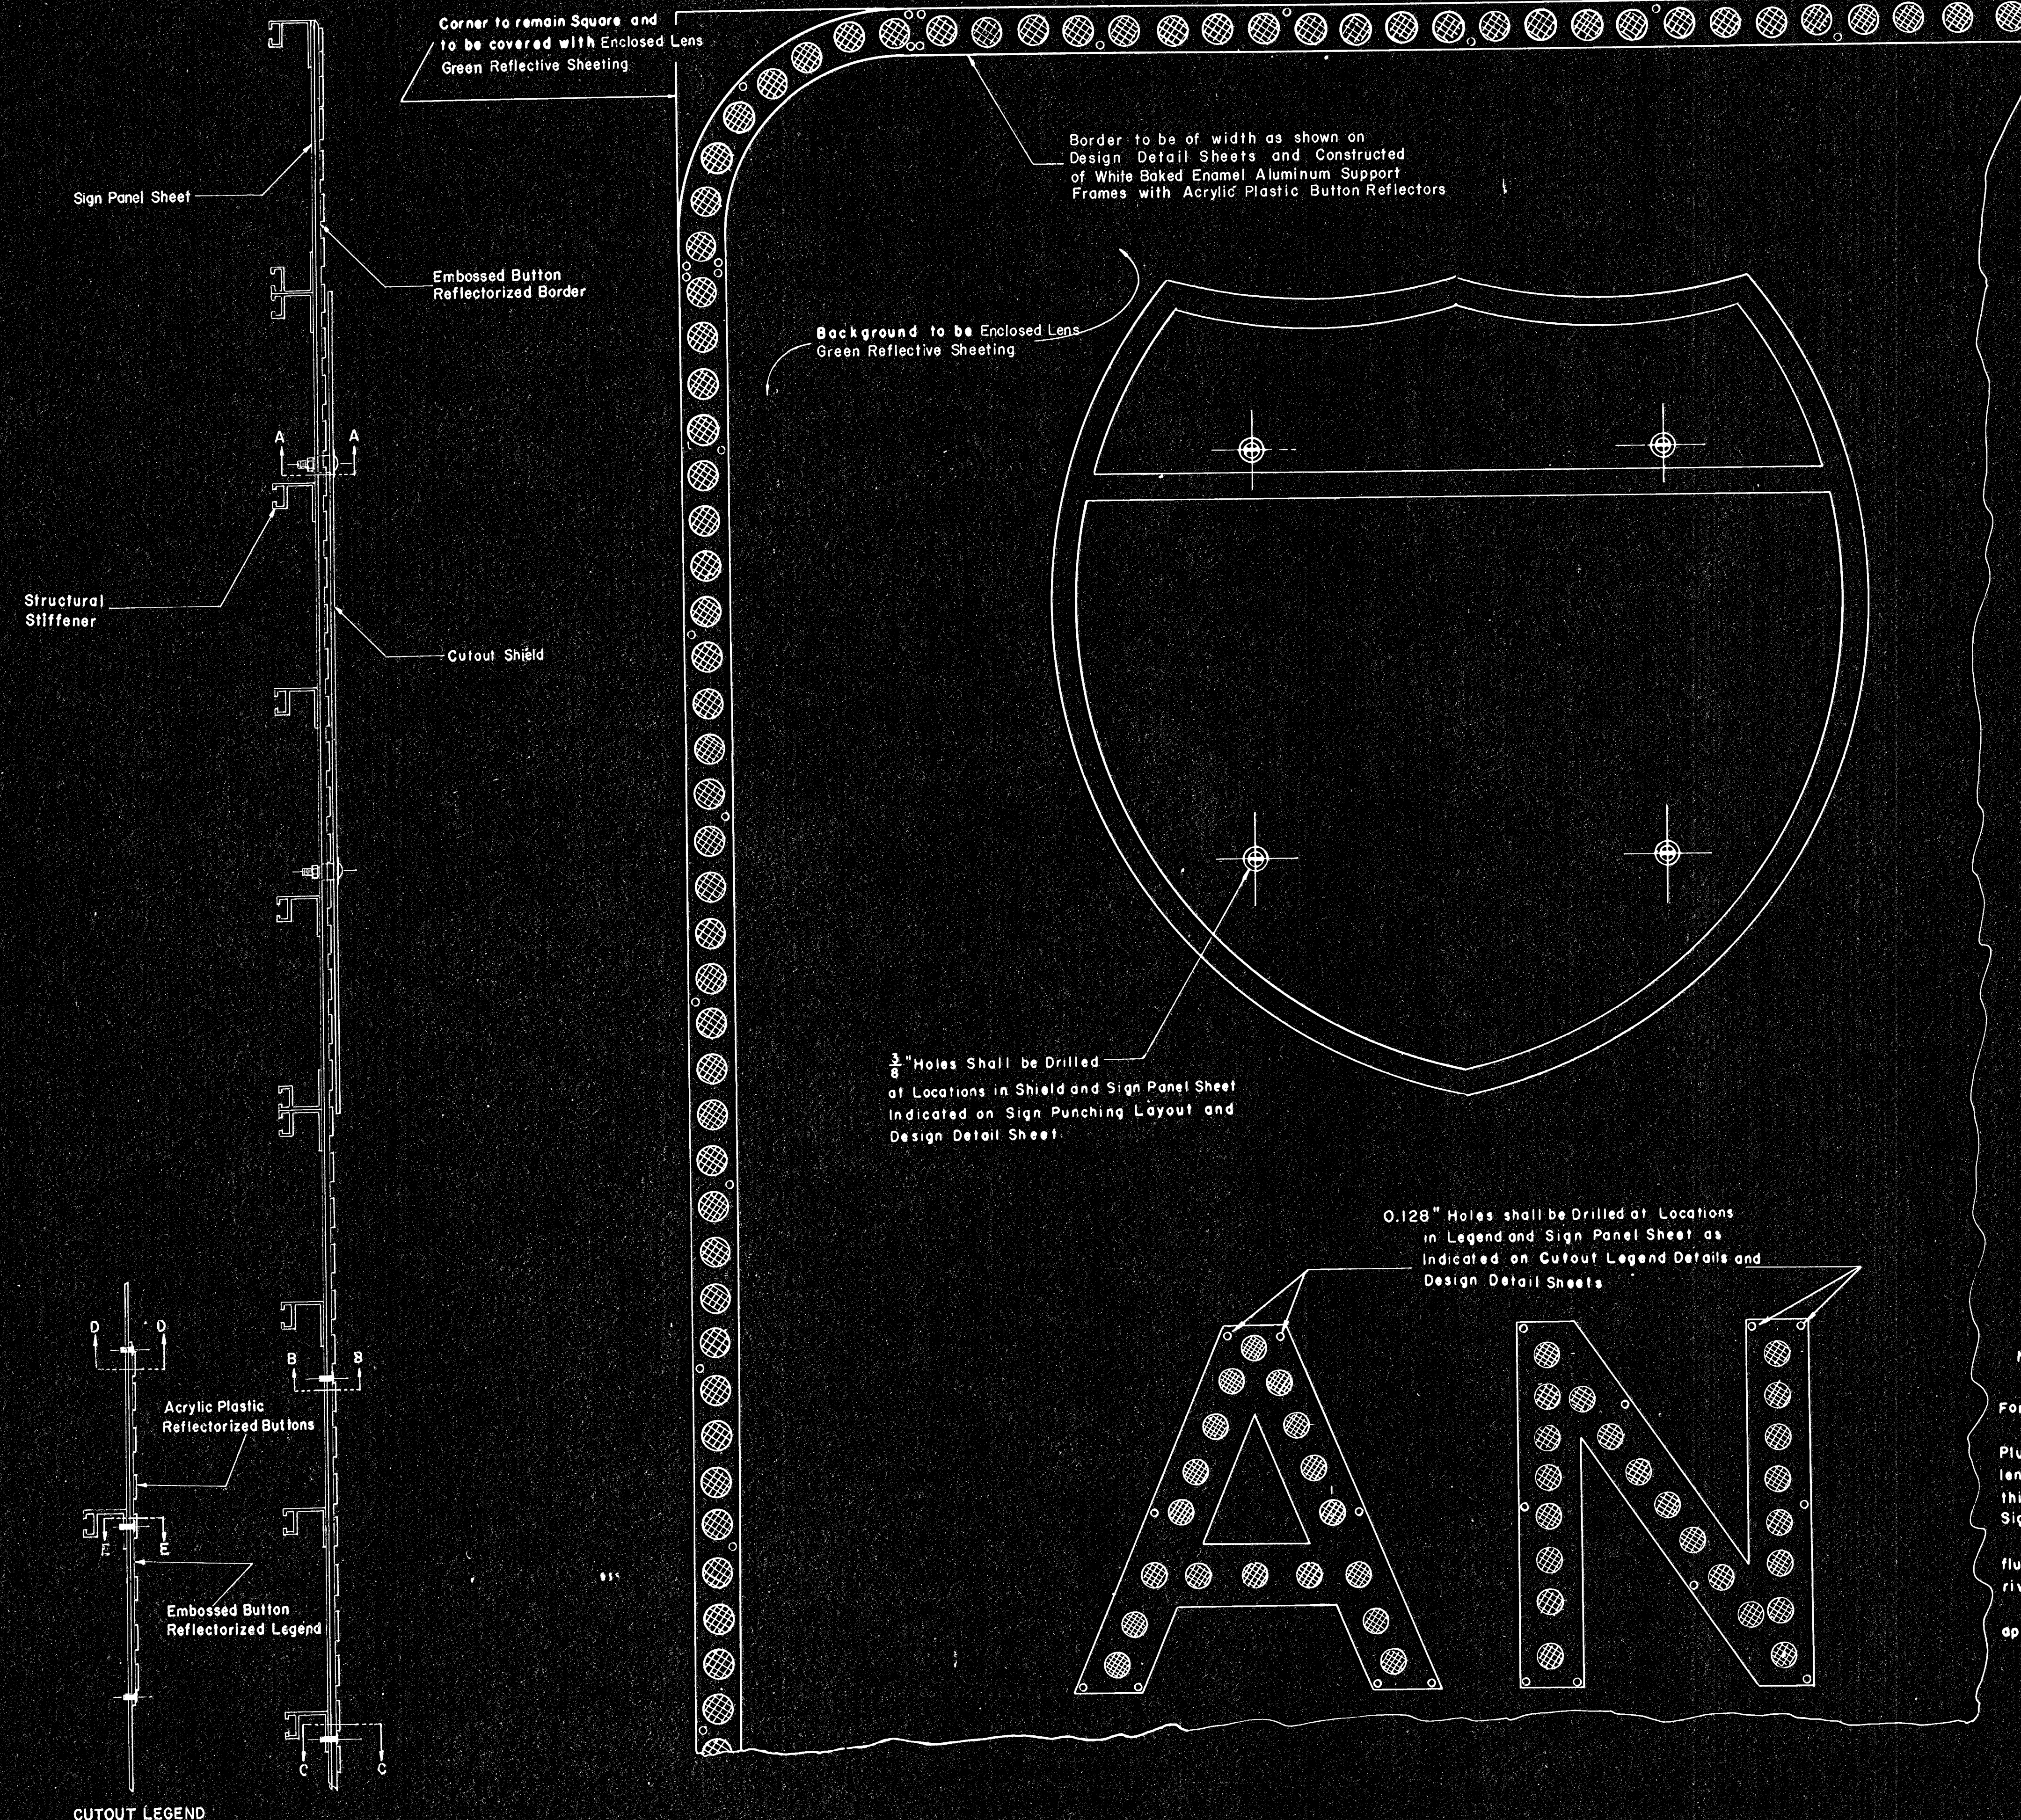

SECTION A-A

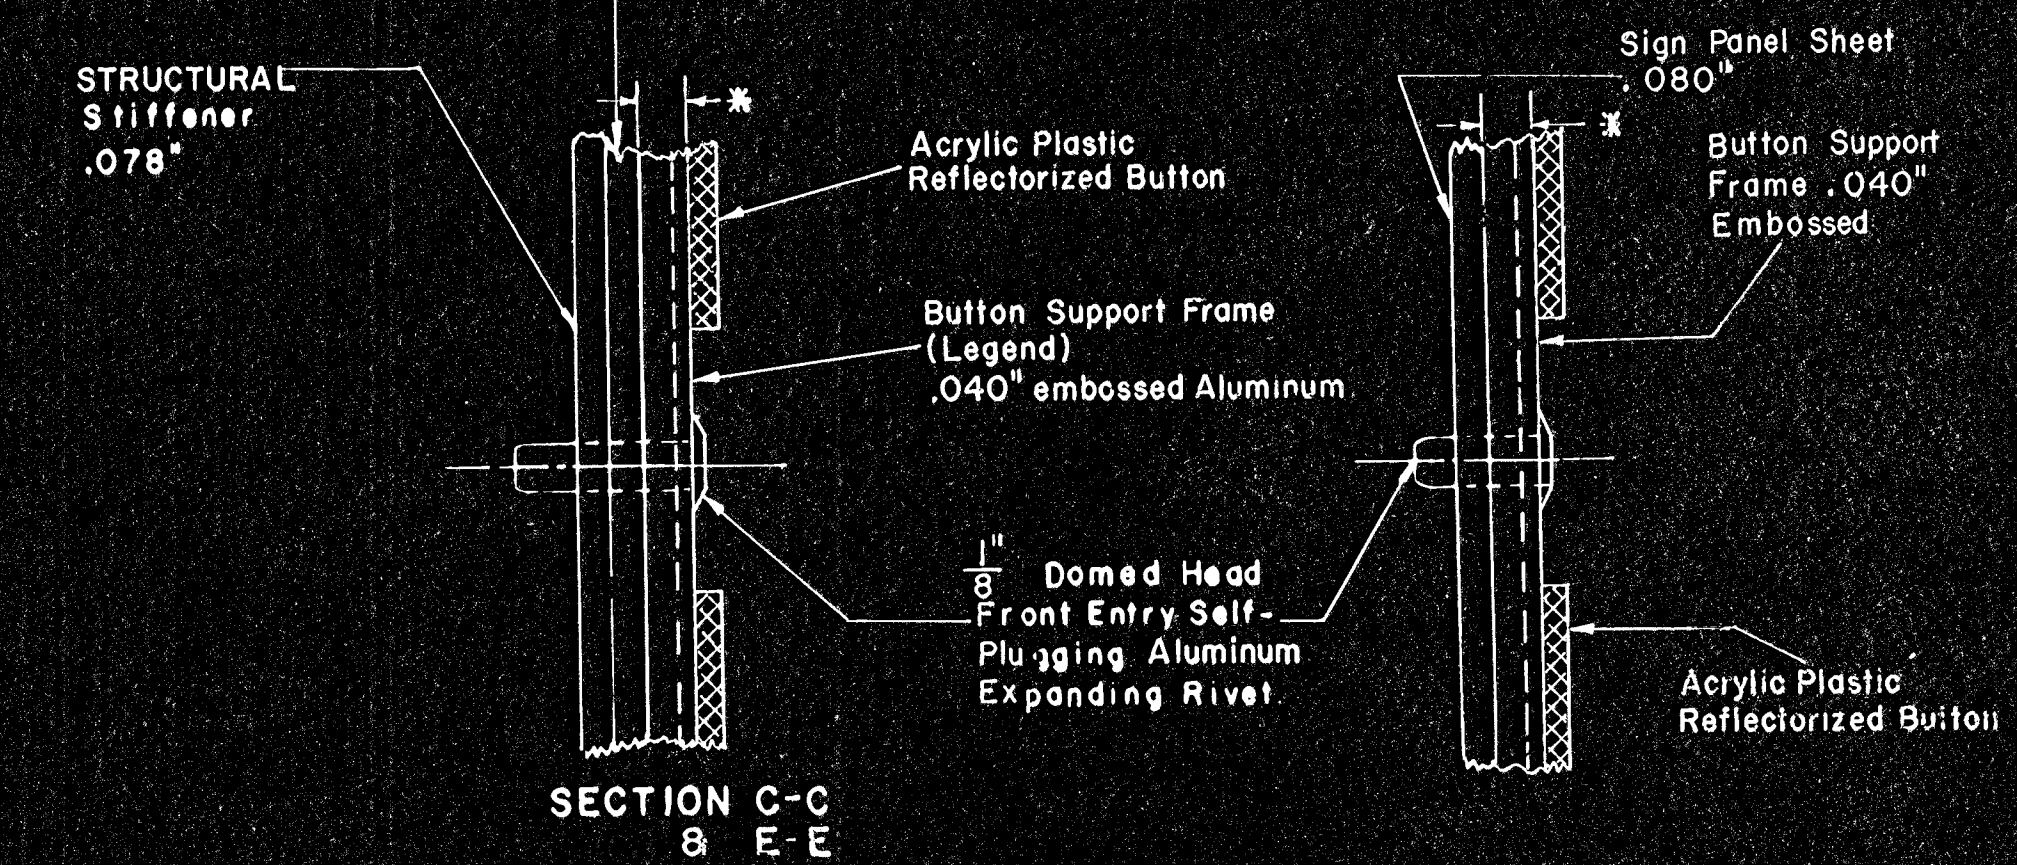

※ NOTE:
The depth of embossing shall only be that needed to accomodate the reflector buttons.

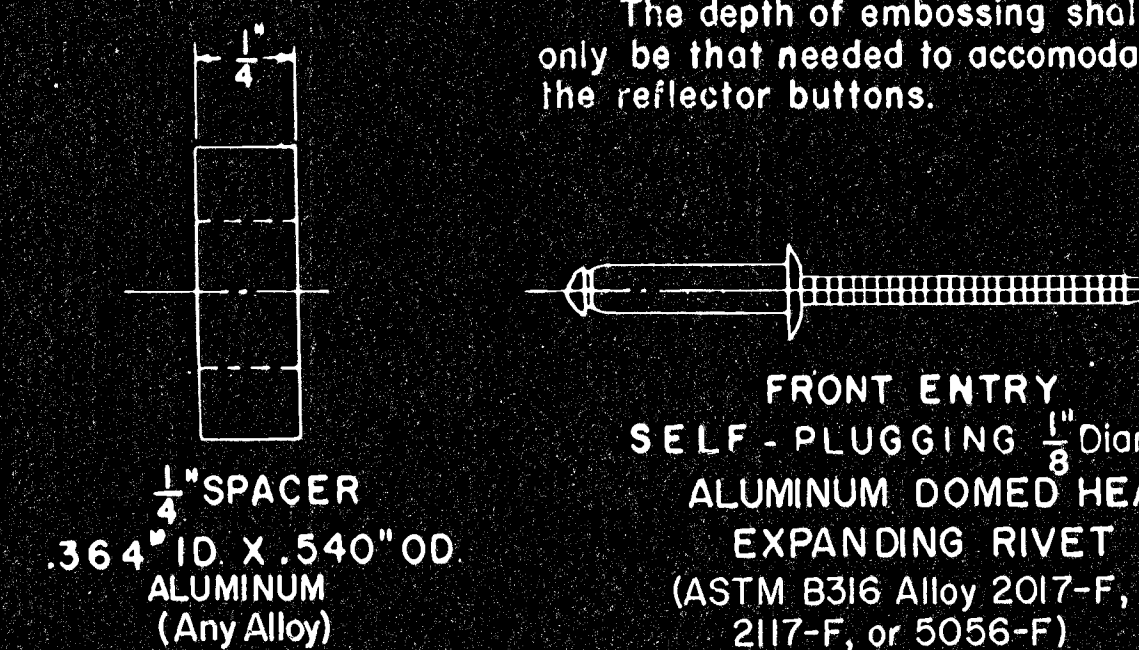

NOTES:

All legend shall be as specified on the "Design Detail For Interstate Signs" sheets.

The rivet shall be a Dome Head, Front Entry Self-Plugging Expanding type, $\frac{1}{8}$ " in diameter and shall be the length recommended by the manufacturer for the combined thickness of the Cutout Legend material, the spacer, the Sign Panel Sheet, and the Structural Stiffener where required.

After the rivet is set the stem shall be trimmed flush with the rivet head in a manner recommended by the rivet manufacturer.

The rivets shall be Townsend, Huck, Olympic or others approved by the Engineer.

3					
2					
1					
NO	DATE	REVISONS	BY	APP'D	

KANSAS DEPARTMENT OF TRANSPORTATION

MOUNTING DETAILS FOR REMOVABLE
CUTOUT & EMBOSSED BUTTON
REFLECTORIZED LEGEND

SHEET NO. 02 0143	SCALE	NO. 00	APP'D	<i>John F. Soper</i>	
DESIGNED JFB	DETAILED MWW	QUANTITIES	TRACE CR MWW		
DESIGN CR JFB	DETAIL CR JFB	QUAN CR	TRACE CR JFB		

KANSAS DEPARTMENT OF TRANSPORTATION
MOUNTING DETAILS FOR REMOVABLE
CUTOUT & EMBOSSED BUTTON
REFLECTORIZED LEGEND

SHEET NO 02 OF 13		SCALE None	APPD <i>Patel F. Agn</i>
DESIGNED JFB	DETAILED MWW	QUANTITIES	TRACES MWW
DESIGN CK JFB	DETAIL CK JFB	QUAN CK	TRACE CK JFB.