

SCHEDULE MEDIAN DRAINS THIS SHEET


| Station | Dir. | Type | Depth | See |
|------------|------|------|-------|-------|
| 68+00 S.B. | Lt. | 1 | 150 | 47.50 |
| 75+00 S.B. | Lt. | 1 | 180 | 47.50 |
| 86+00 S.B. | Lt. | 1 | 131 | 47.50 |
| 92+00 | Lt. | 1 | 120 | 47.50 |

CURVE DATA


EQUATION

Sta. 87+97.74 Back
Sta. 87+98.15 Ahead
NB. Rdwy. Sta. 88+03.85 Bk.
S.B. Rdwy. Sta. 88+03.85 Bk.

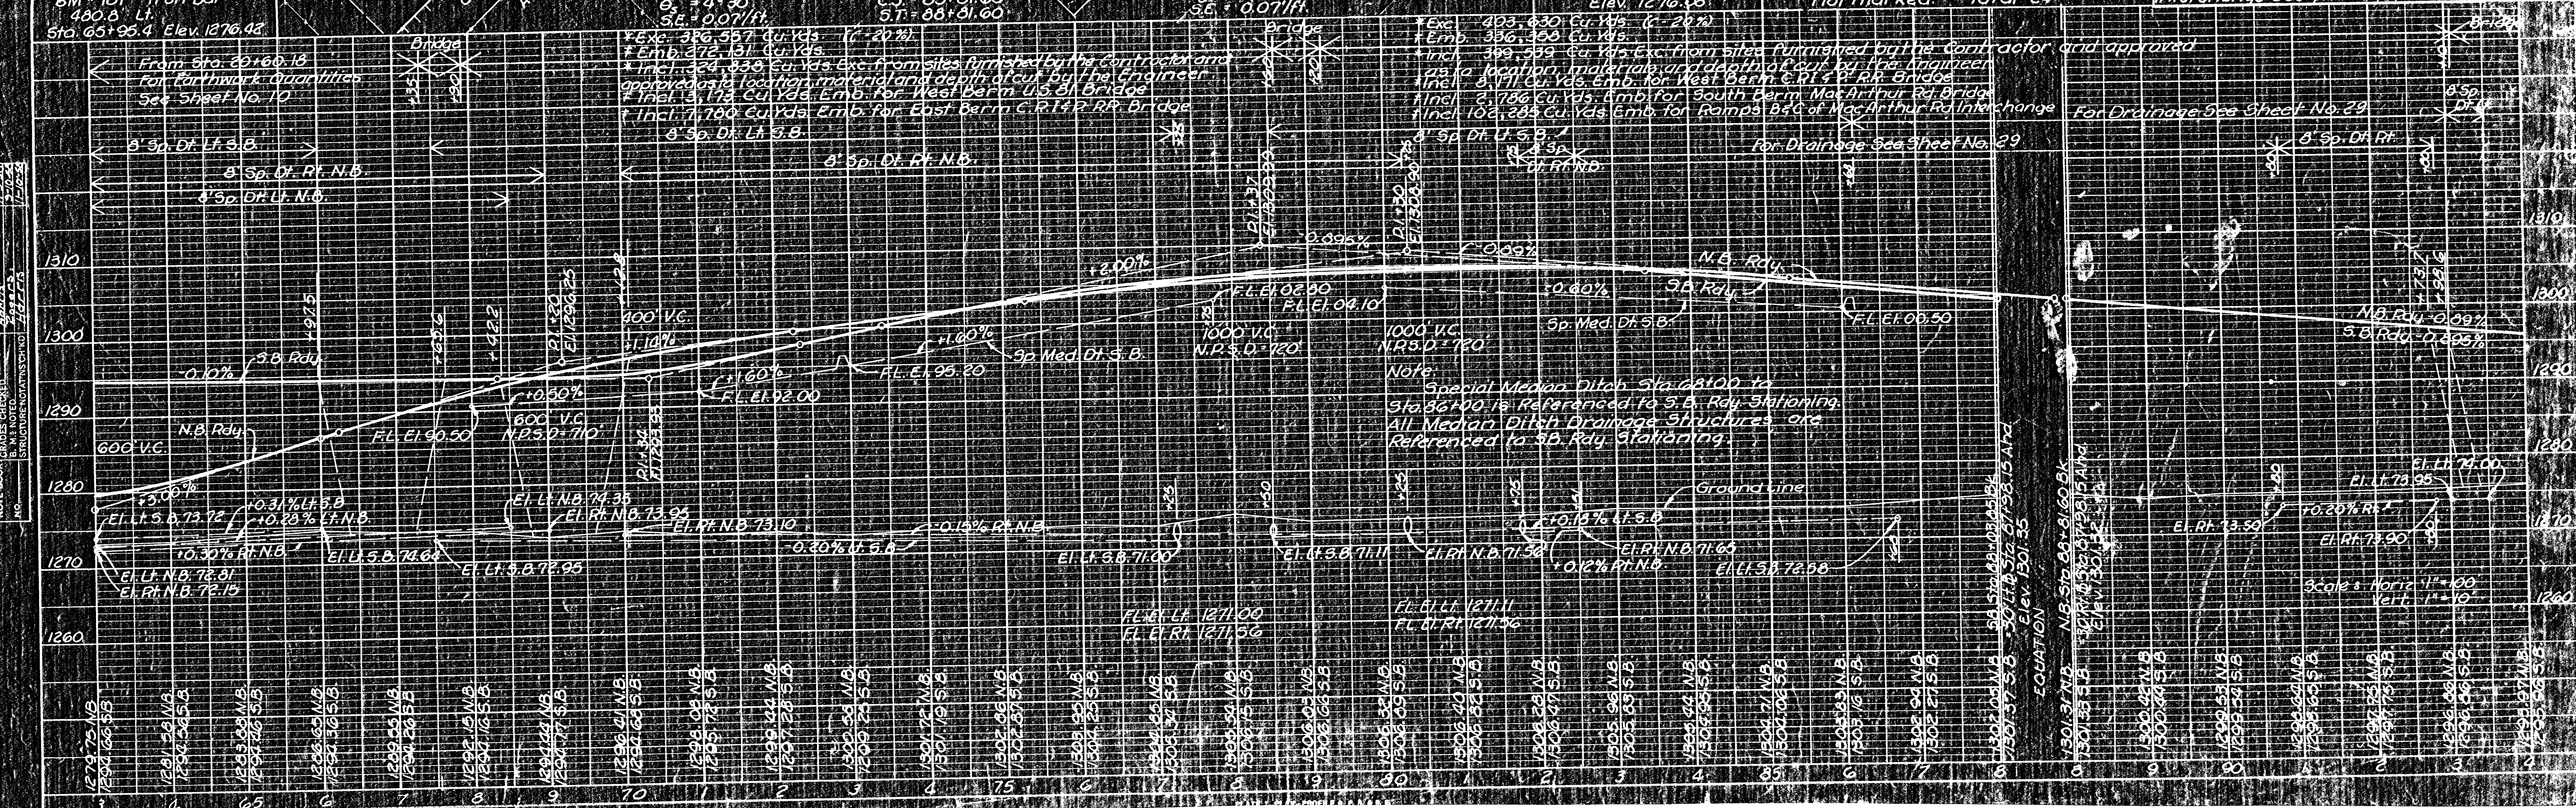


