
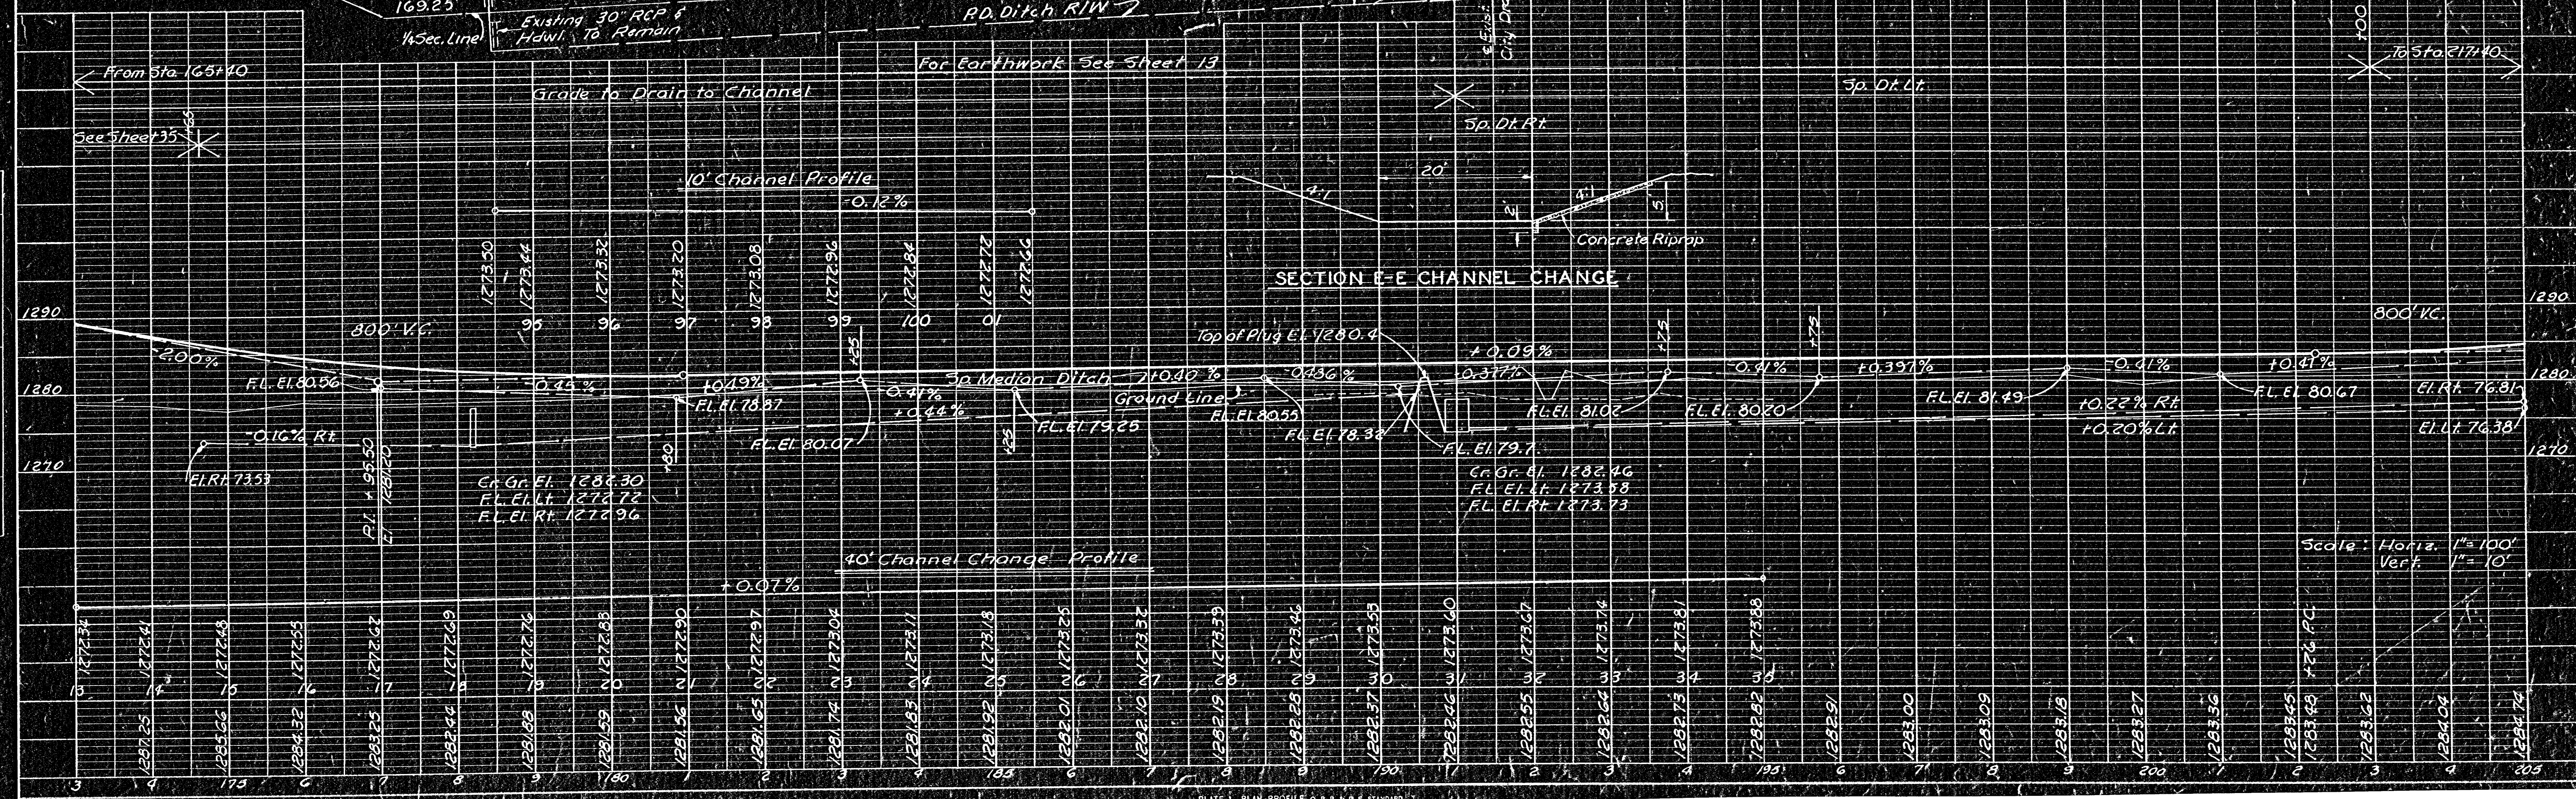


PLB. ROAD DIV. NO.	STATE	PROJECT NO.	FISCAL YEAR	SHEET NO.	TOTAL SHEETS
5	KANSAS	235-87-1-235-1(14) 43, Pt. II	1958	14	311

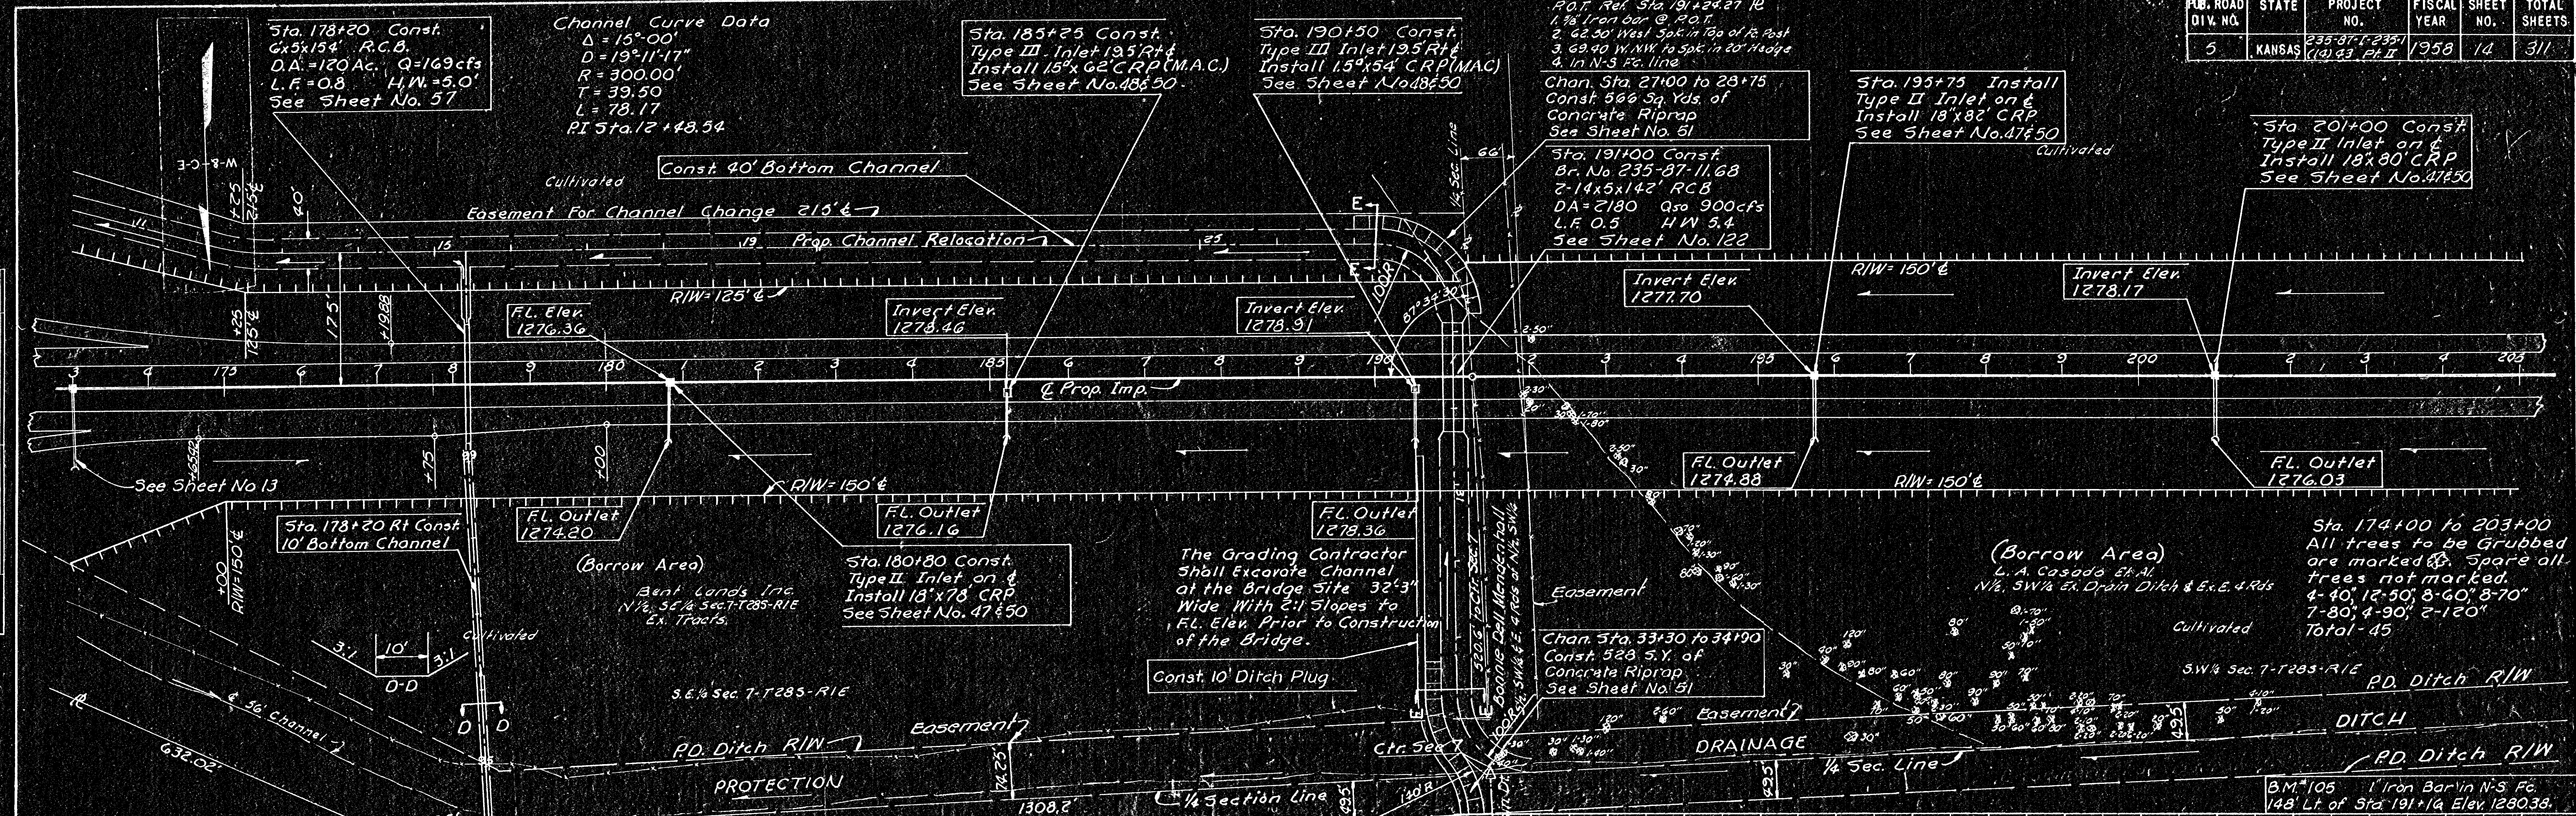

DATE	BY	REVISION
11-5-57	M. J. HARRIS	PREPARED
11-13-57	M. J. HARRIS	CHECKED
11-13-57	M. J. HARRIS	APPROVED
11-13-57	M. J. HARRIS	REVISION

DATE	BY	REVISION
11-5-57	M. J. HARRIS	PREPARED
11-13-57	M. J. HARRIS	CHECKED
11-13-57	M. J. HARRIS	APPROVED
11-13-57	M. J. HARRIS	REVISION