
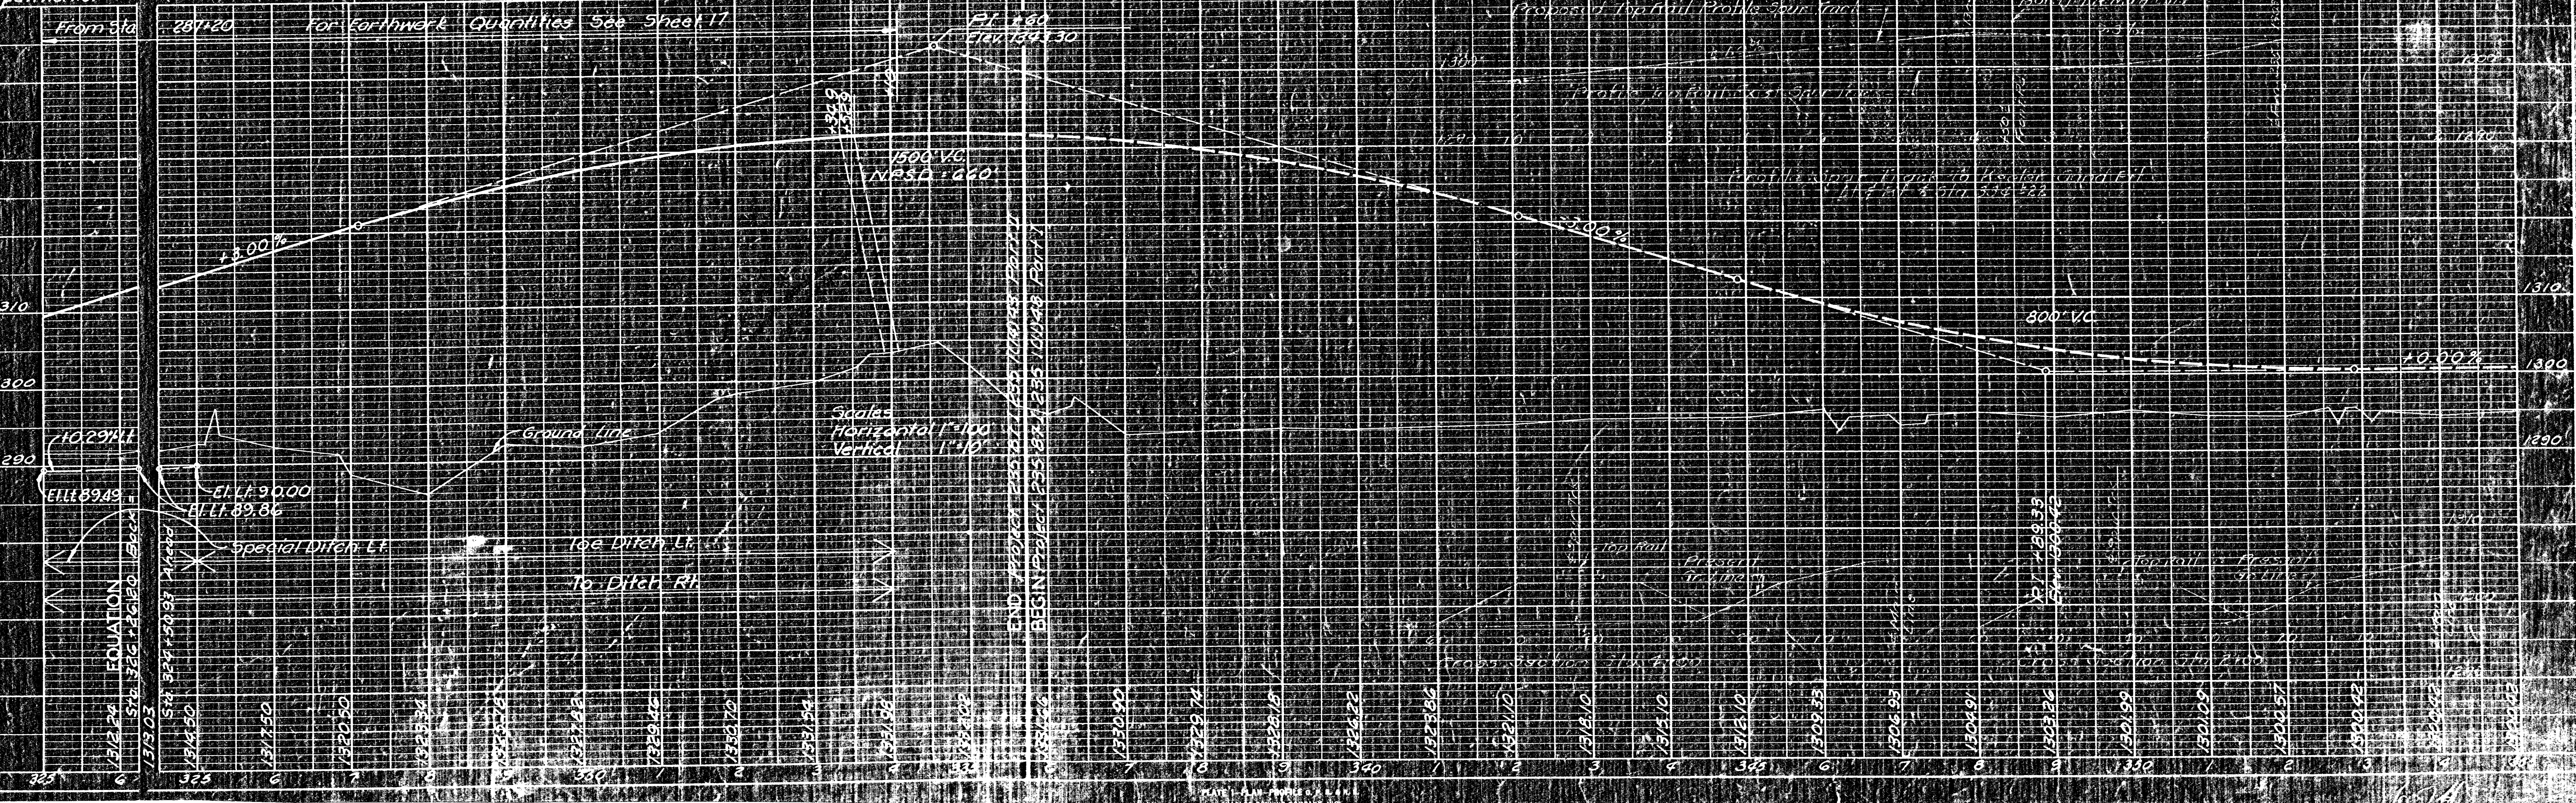


PLS. ROAD DIV. NO.	STATE	PROJECT NO.	FISCAL YEAR	SHEET NO.	TOTAL SHEETS
5	KANSAS	235-87-1-235-1(14) 43 Pt. II	1958	19	31

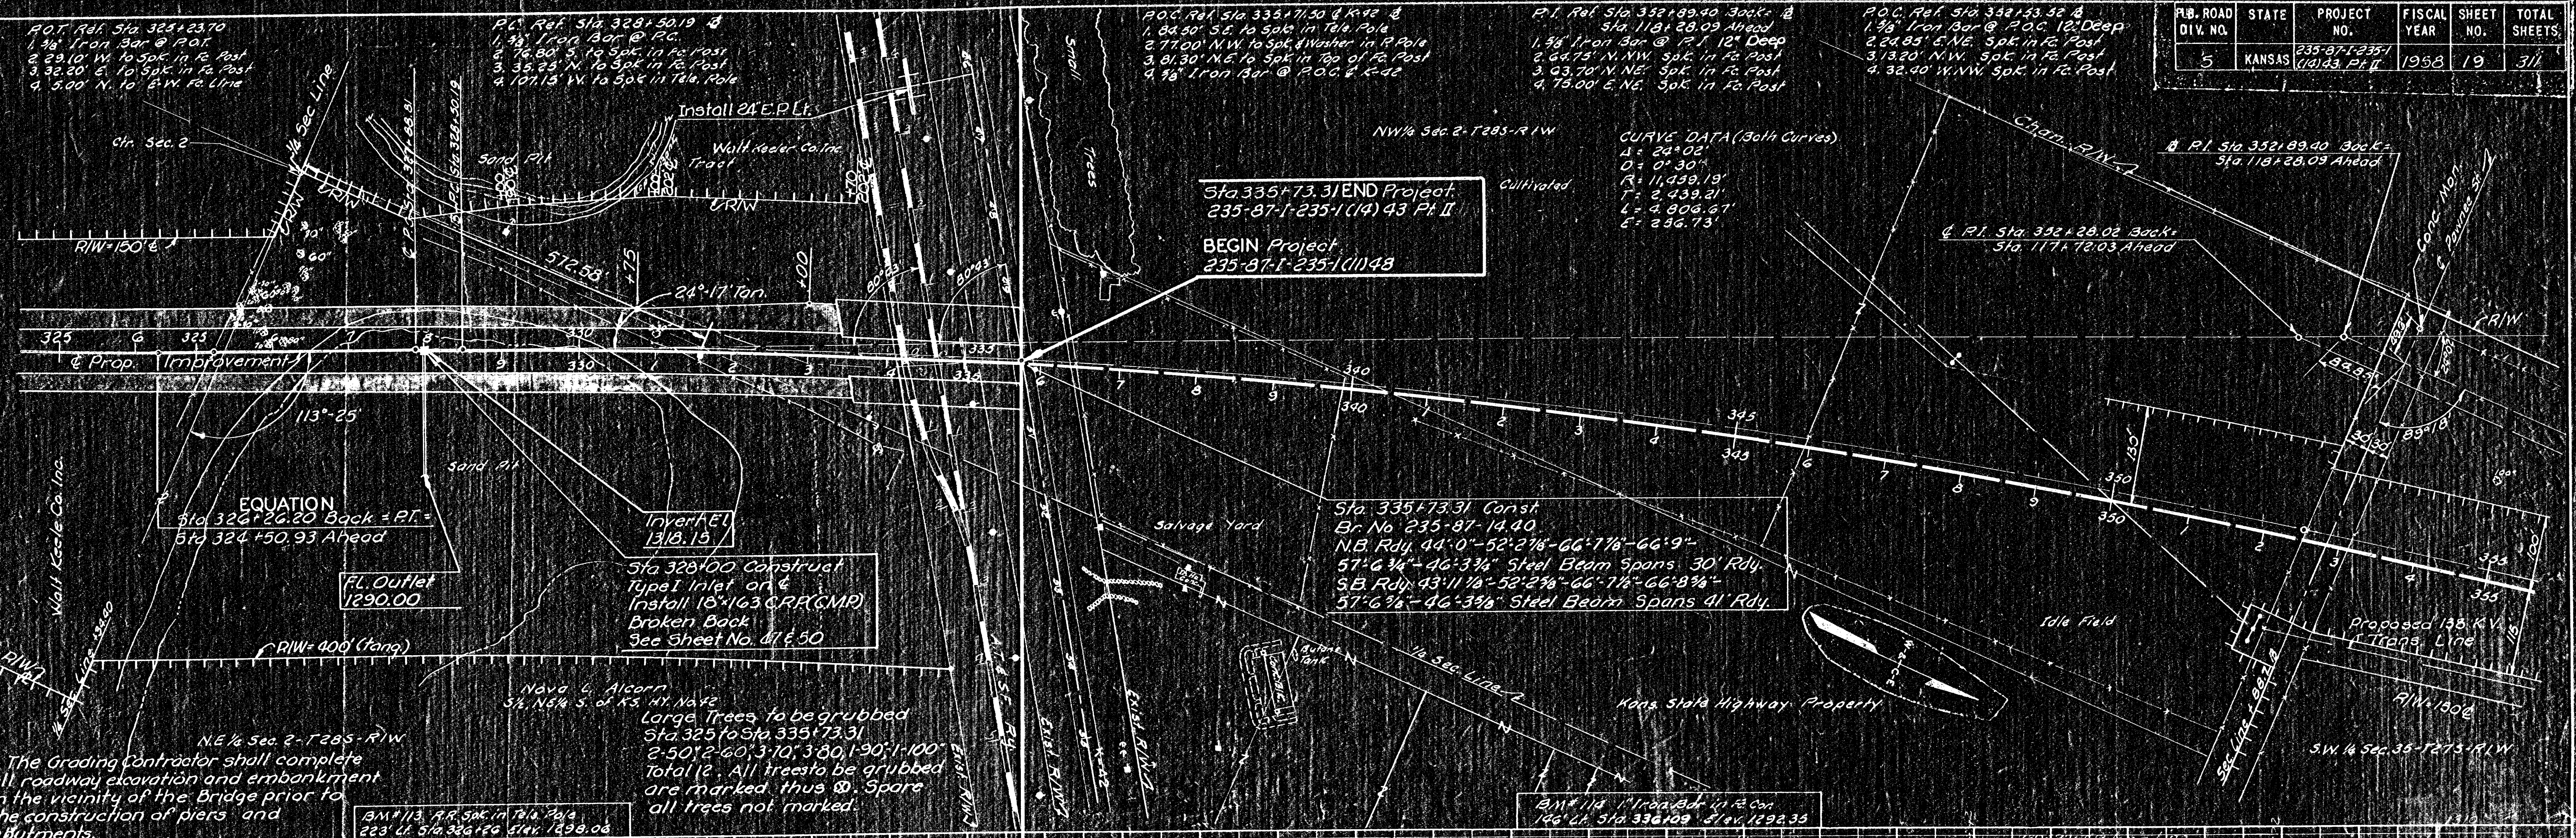

PLAN

DATE: 12/22/57
 SURVEYED BY: [Signature]
 PLOTTED BY: [Signature]
 CHECKED BY: [Signature]
 NO. 1

PROFILE

DATE: 12/22/57
 SURVEYED BY: [Signature]
 PLOTTED BY: [Signature]
 CHECKED BY: [Signature]
 NO. 1

From Sta. 281+20 For Earthwork Quantities See Sheet 17

