
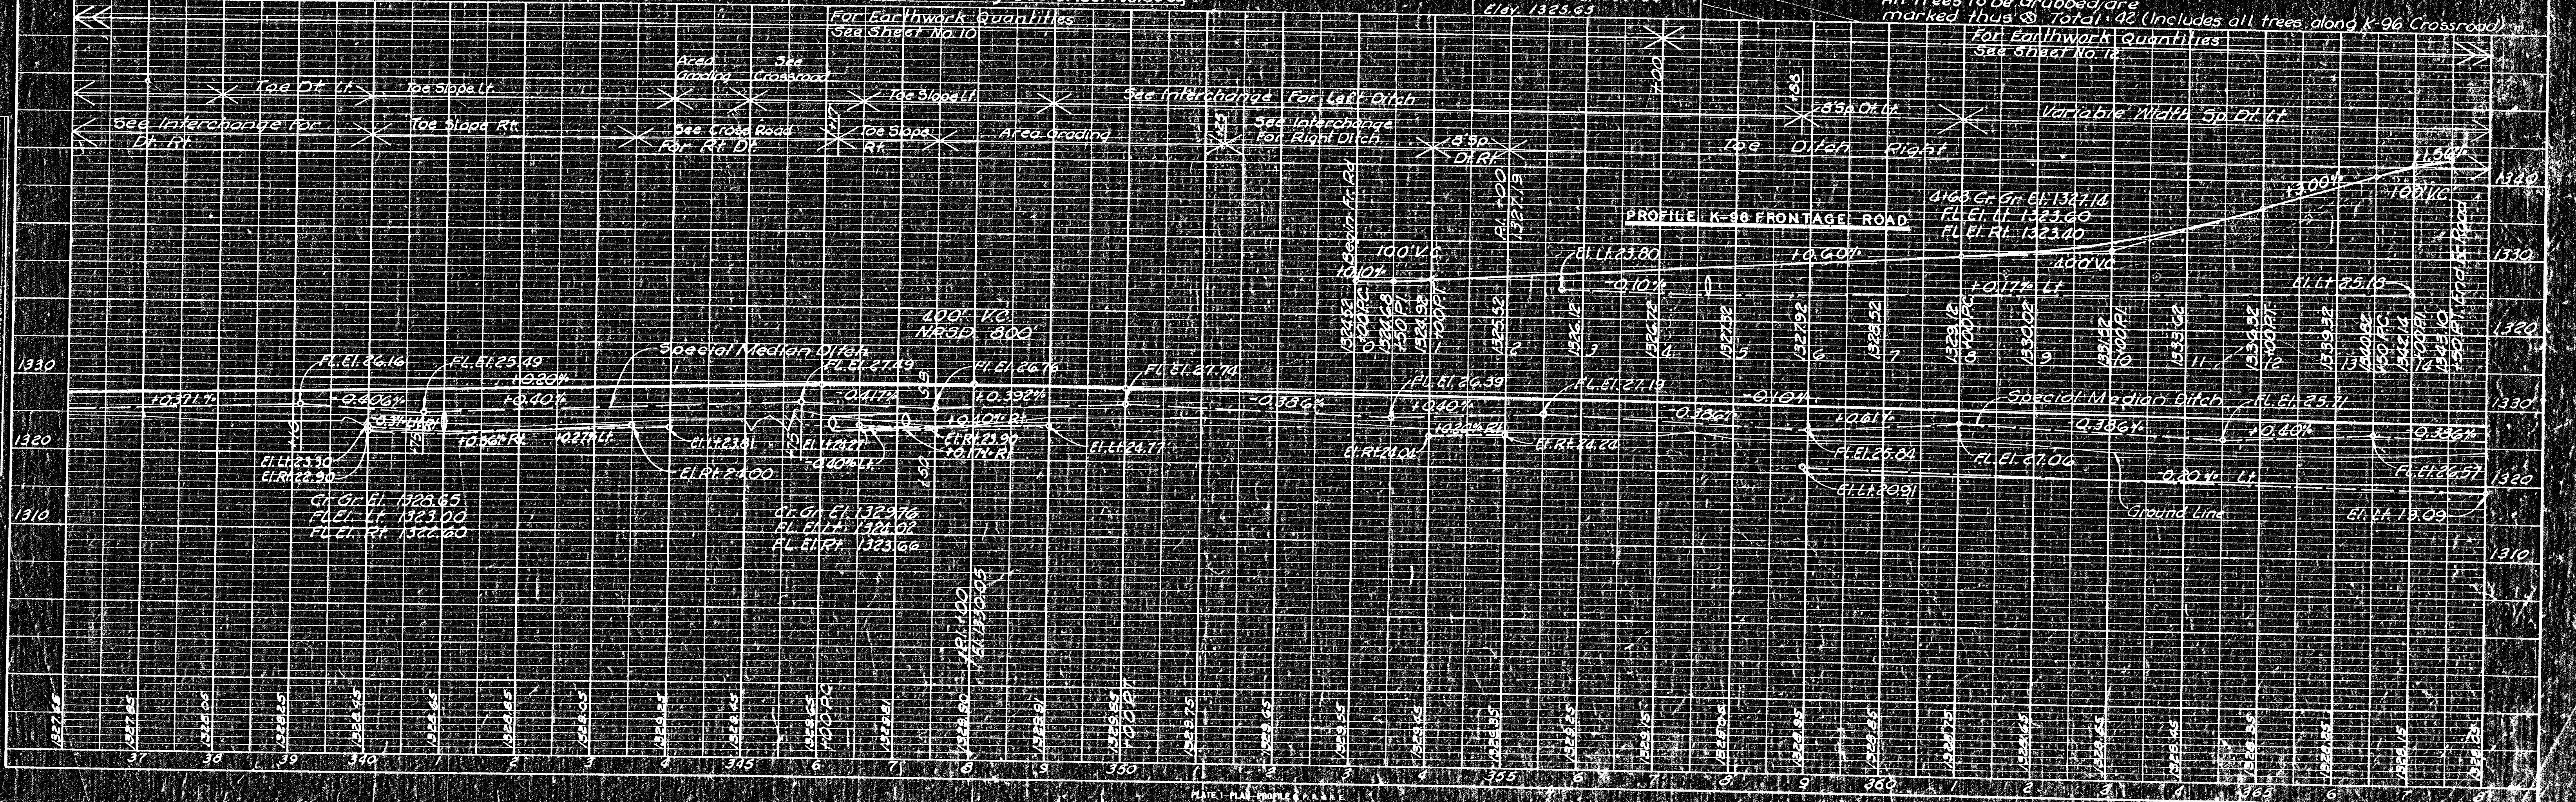


STATE	PROJECT NO.	FISCAL YEAR	SHEET NO.	TOTAL SHEETS
KANSAS	235-871-235-7 (15) 235-731-111	1933	11	187

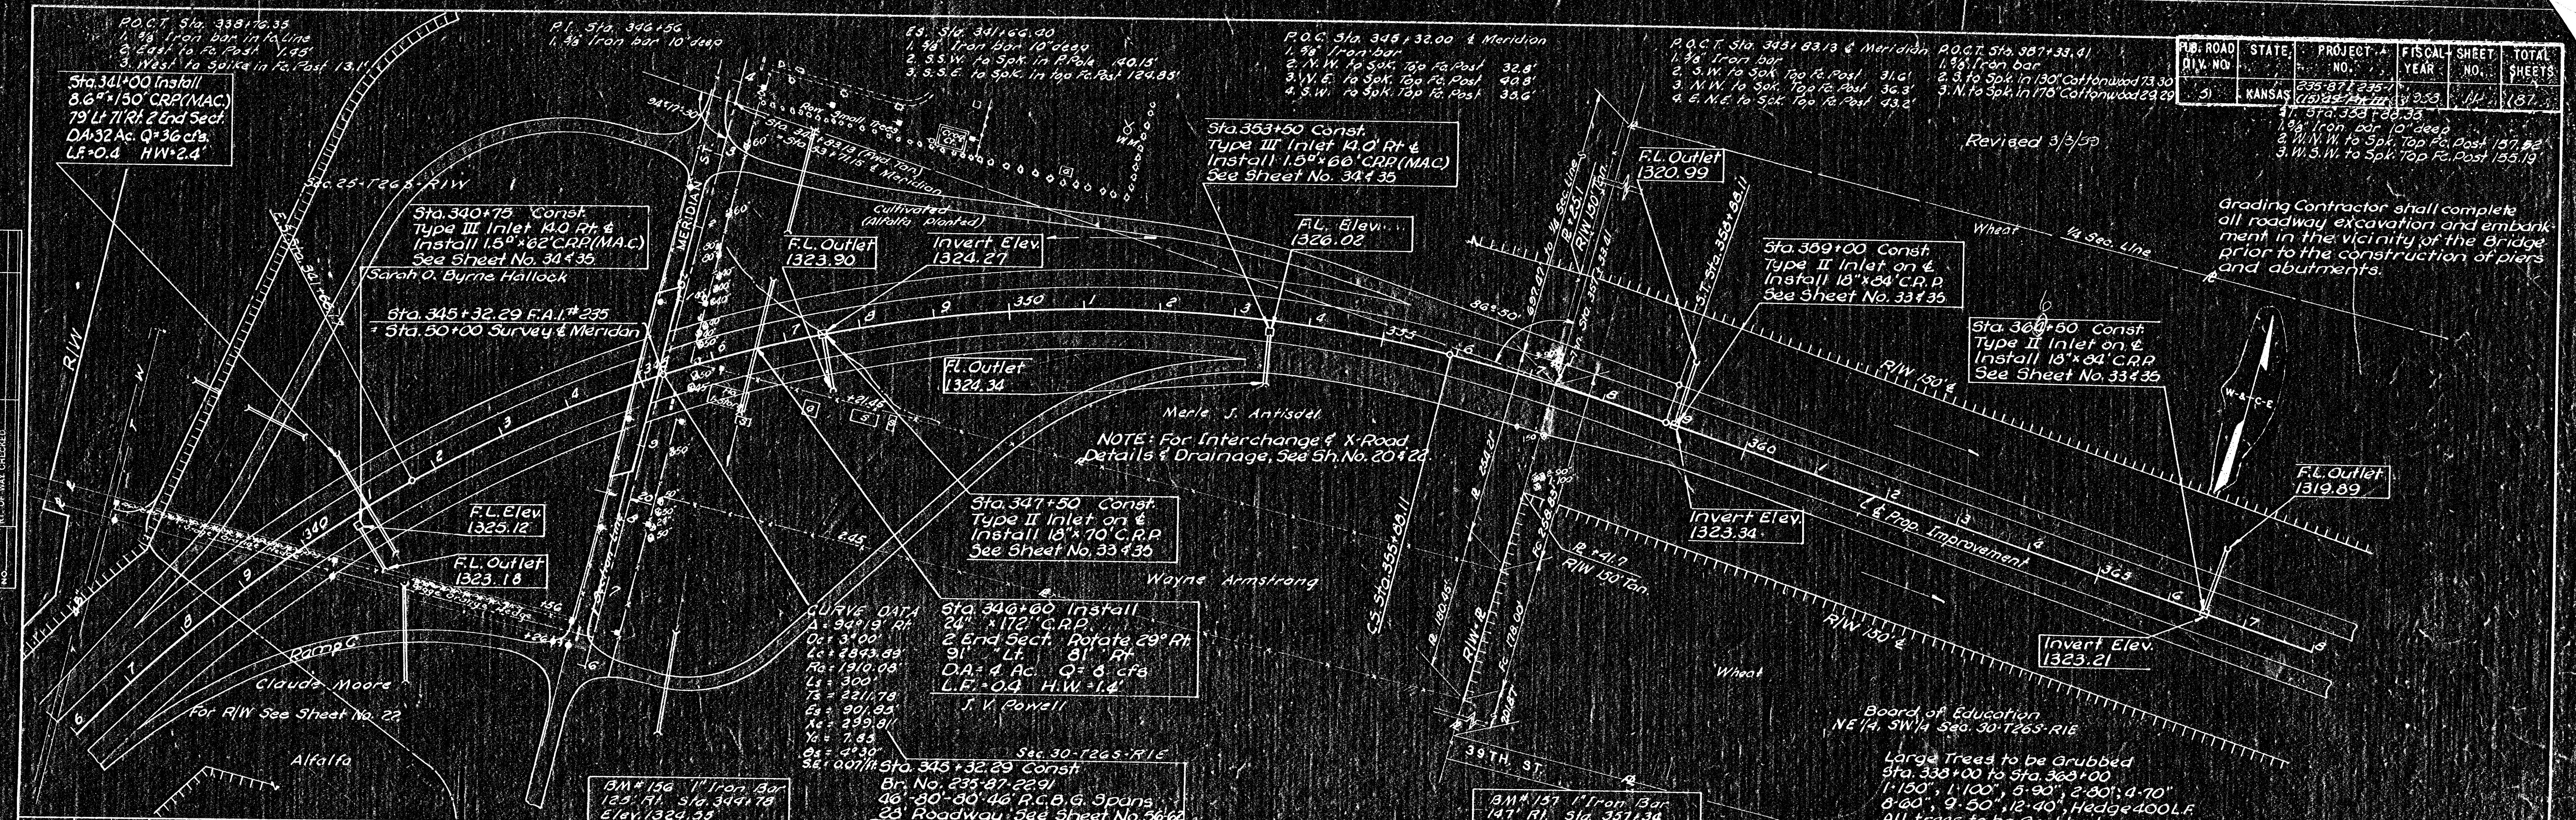


