



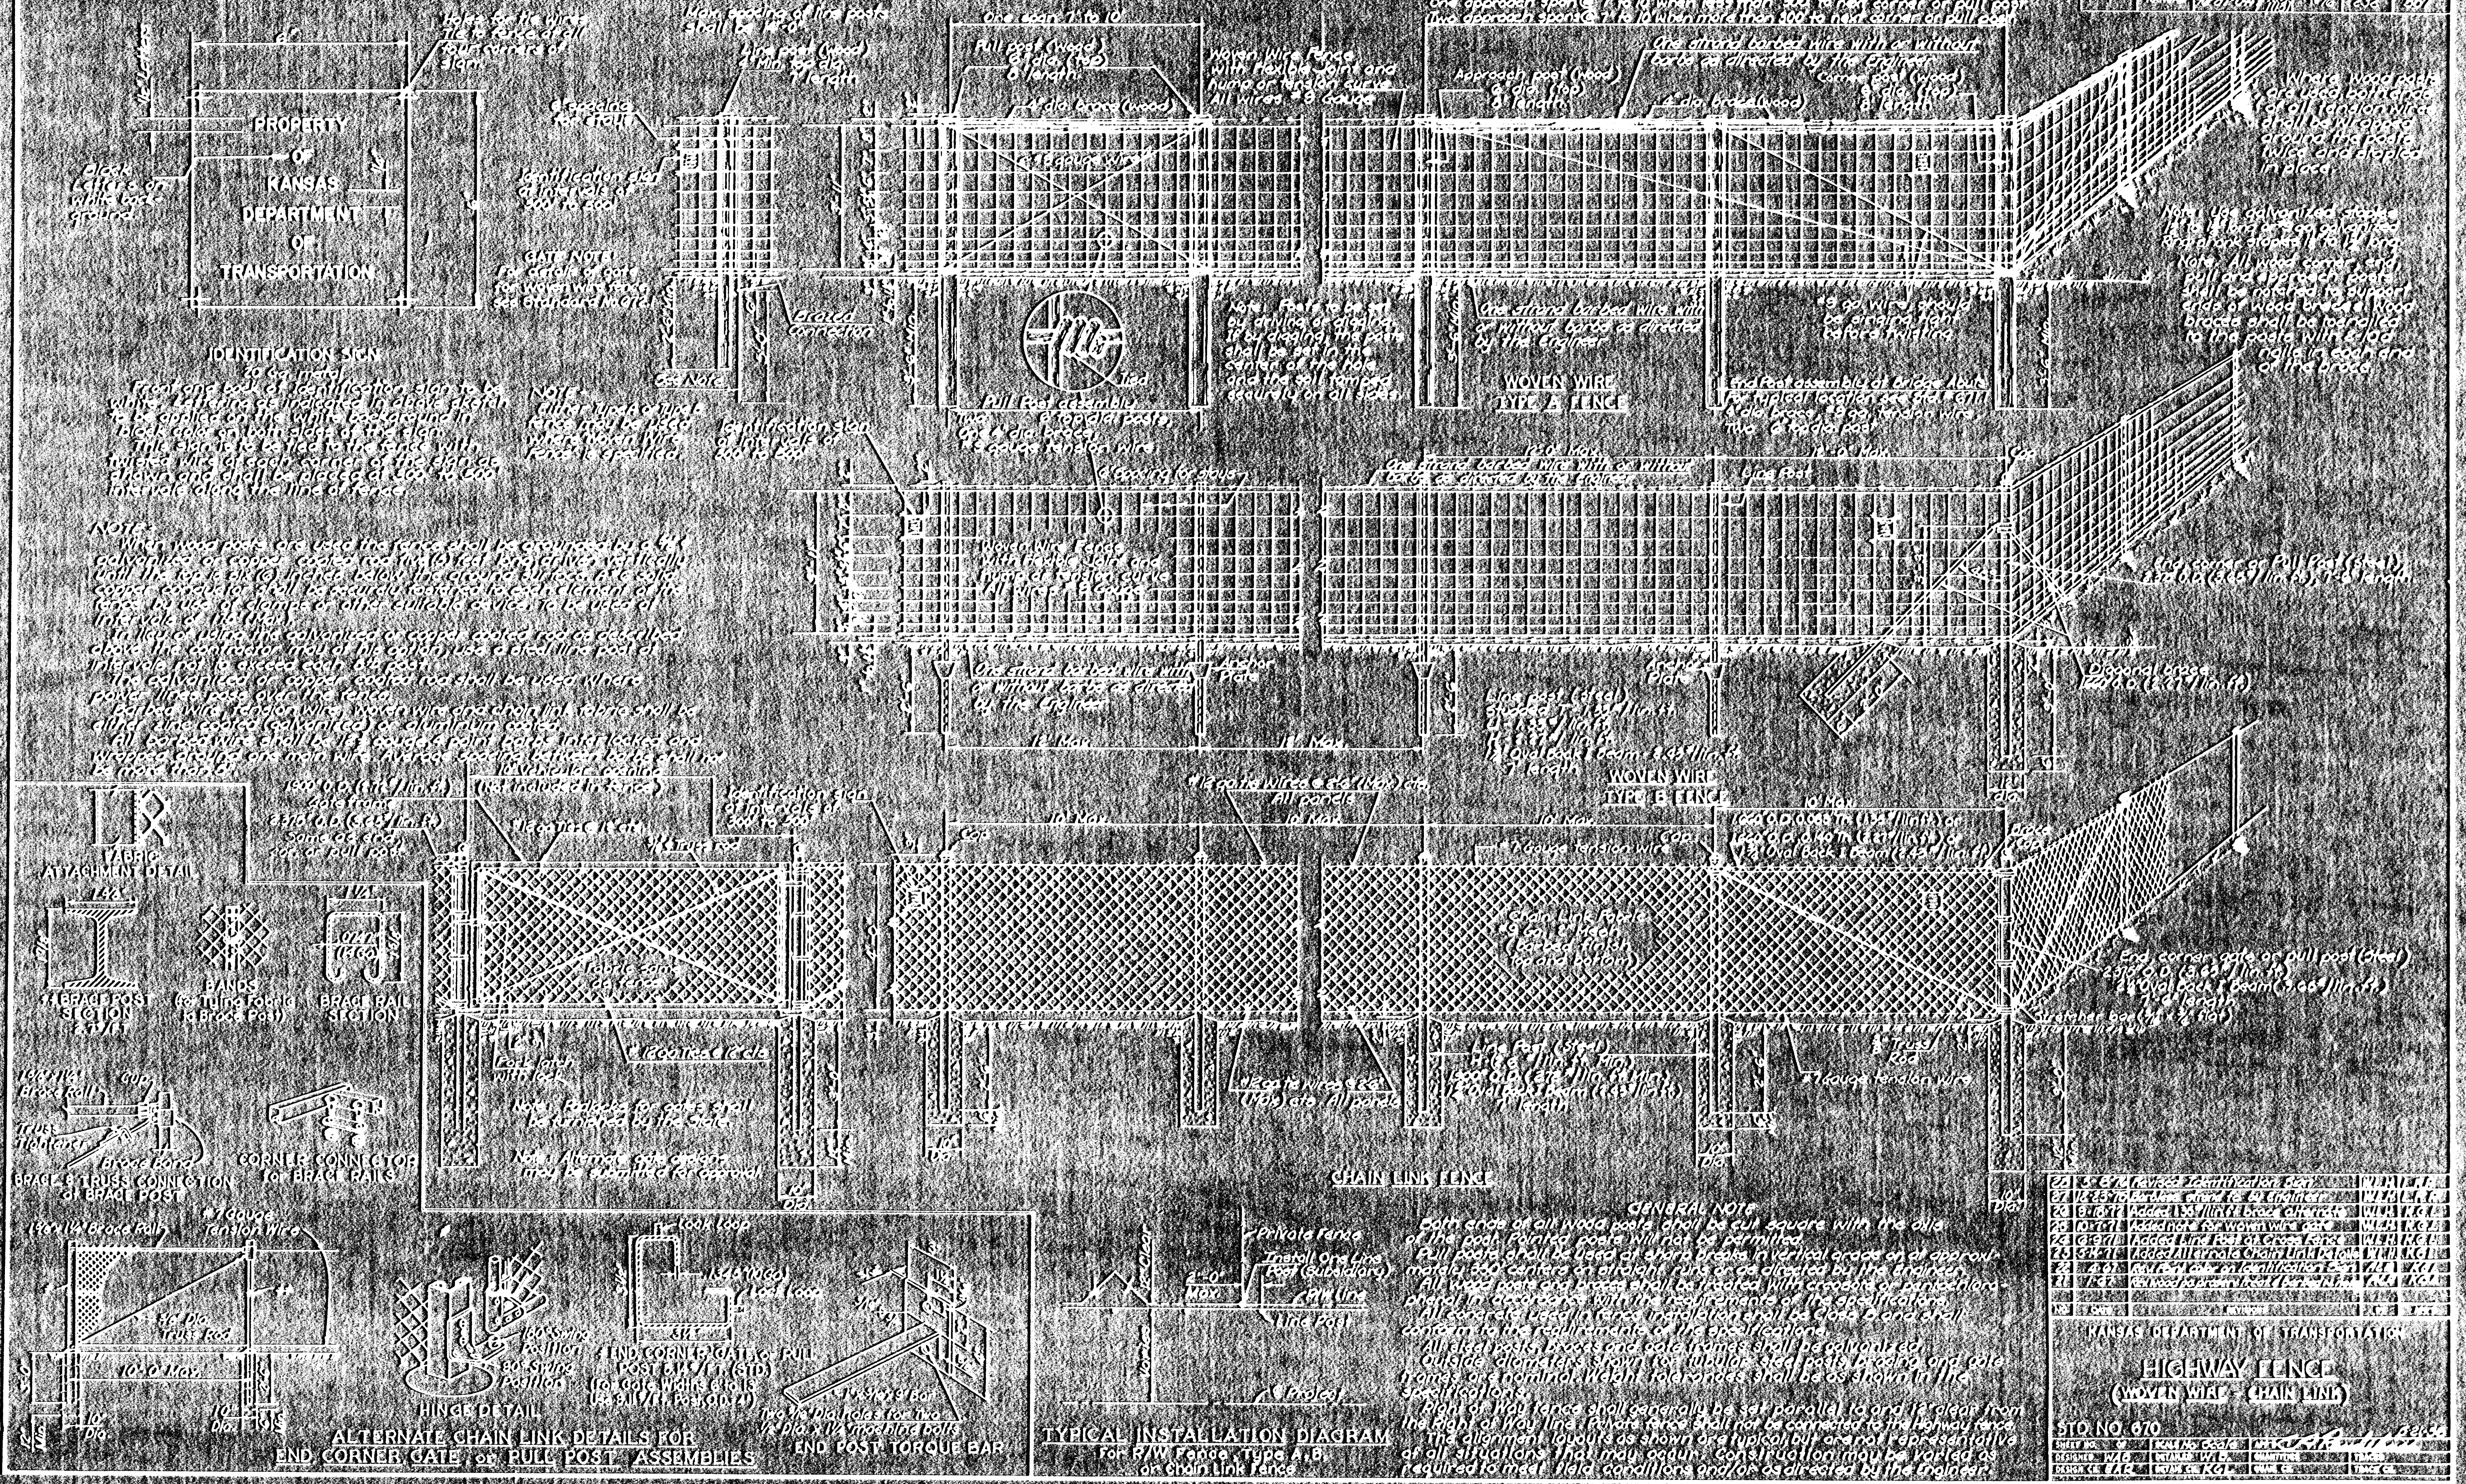


KANSAS DEPARTMENT OF TRANSPORTATION

**HIGHWAY FENCE**  
**(WOVEN WIRE - CHAIN LINK)**

STO. NO. 670

DESIGNED BY: WJH  
 CHECKED BY: WJH  
 APPROVED BY: WJH