


FHWA REGION NO.	STATE	PROJECT NO.	YEAR	SHEET NO.	TOTAL SHEETS
7	KANSAS	96-87 044-(II) PART I & II	1976	248B	557

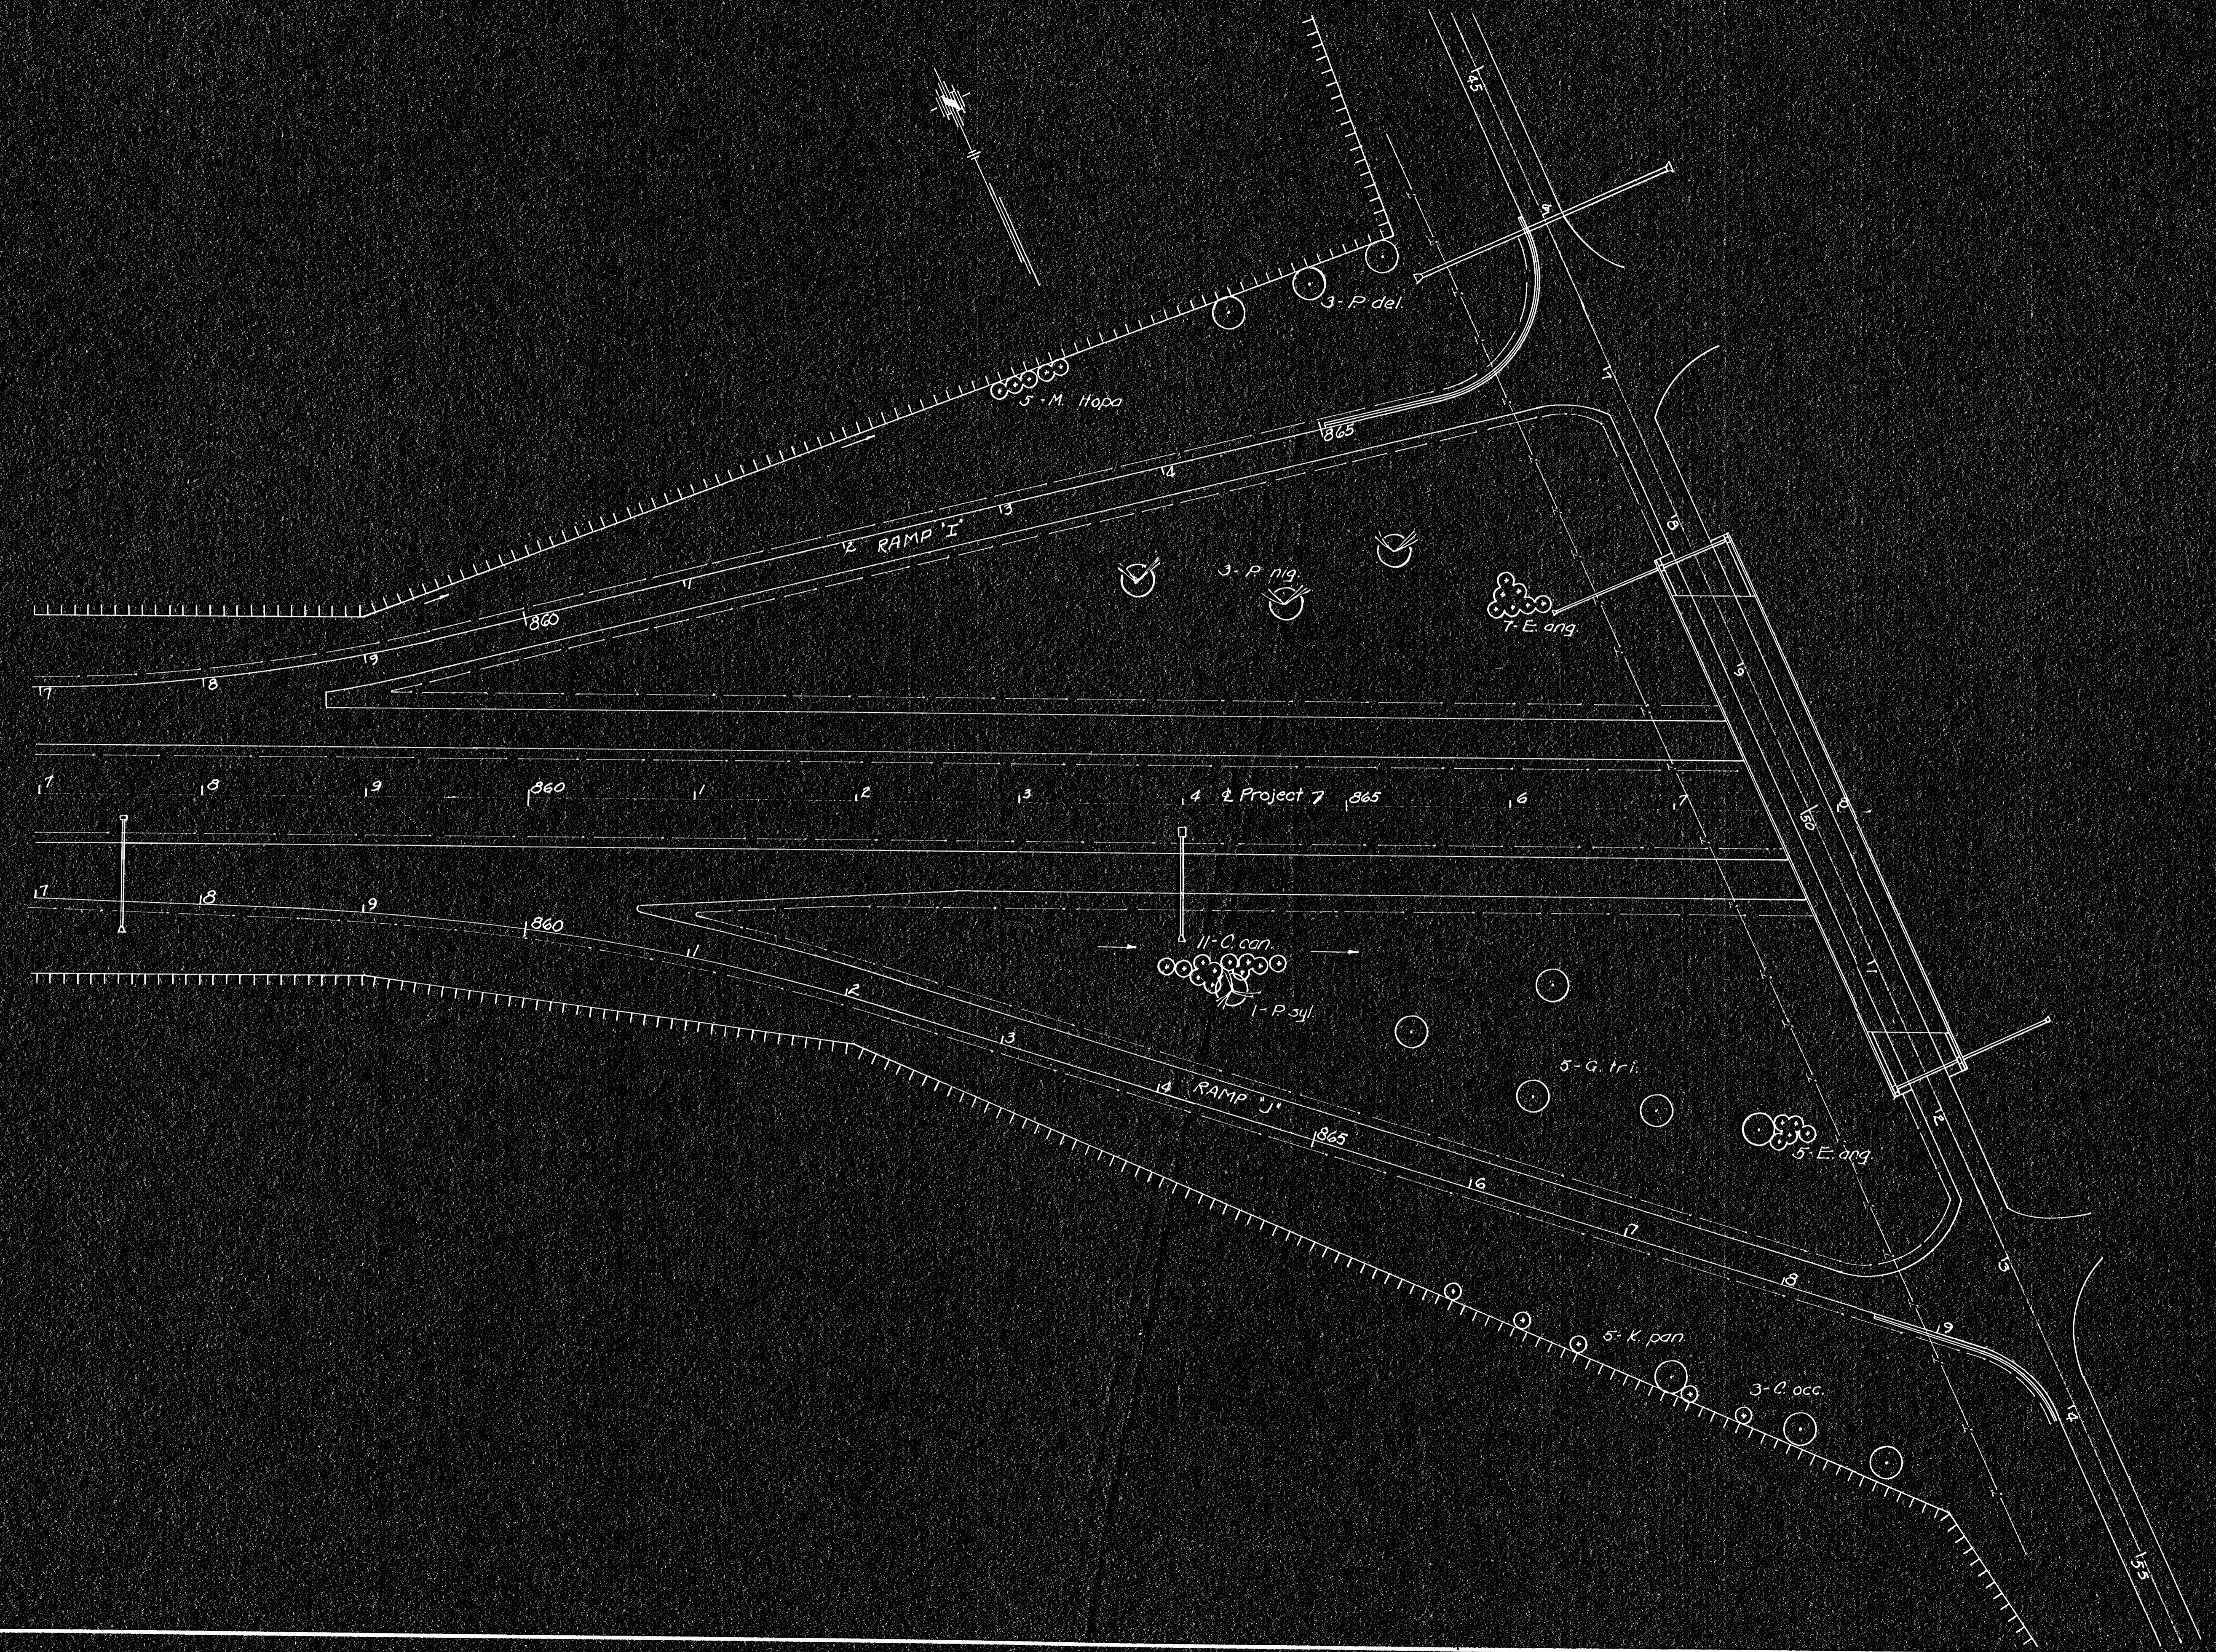

NO.	DATE	REVISIONS	BY	APP'D.
3				
2				
1				

KANSAS DEPARTMENT OF TRANSPORTATION
PLAN SHEET
ROADSIDE IMPROVEMENT

SHEET NO. 2 OF 7	SCALE:	APP'D.
DESIGNED	DETAILED	QUANTITIES
DESIGN CK.	DETAIL CK.	QUAN. CK.
		TRACED T.J.H.
		TRACE CK.