


FHWA REGION NO.	STATE	PROJECT NO.	YEAR	SHEET NO.	TOTAL SHEETS
7	KANSAS	96-87 044-I(II) PART I&II	1976	213C	557

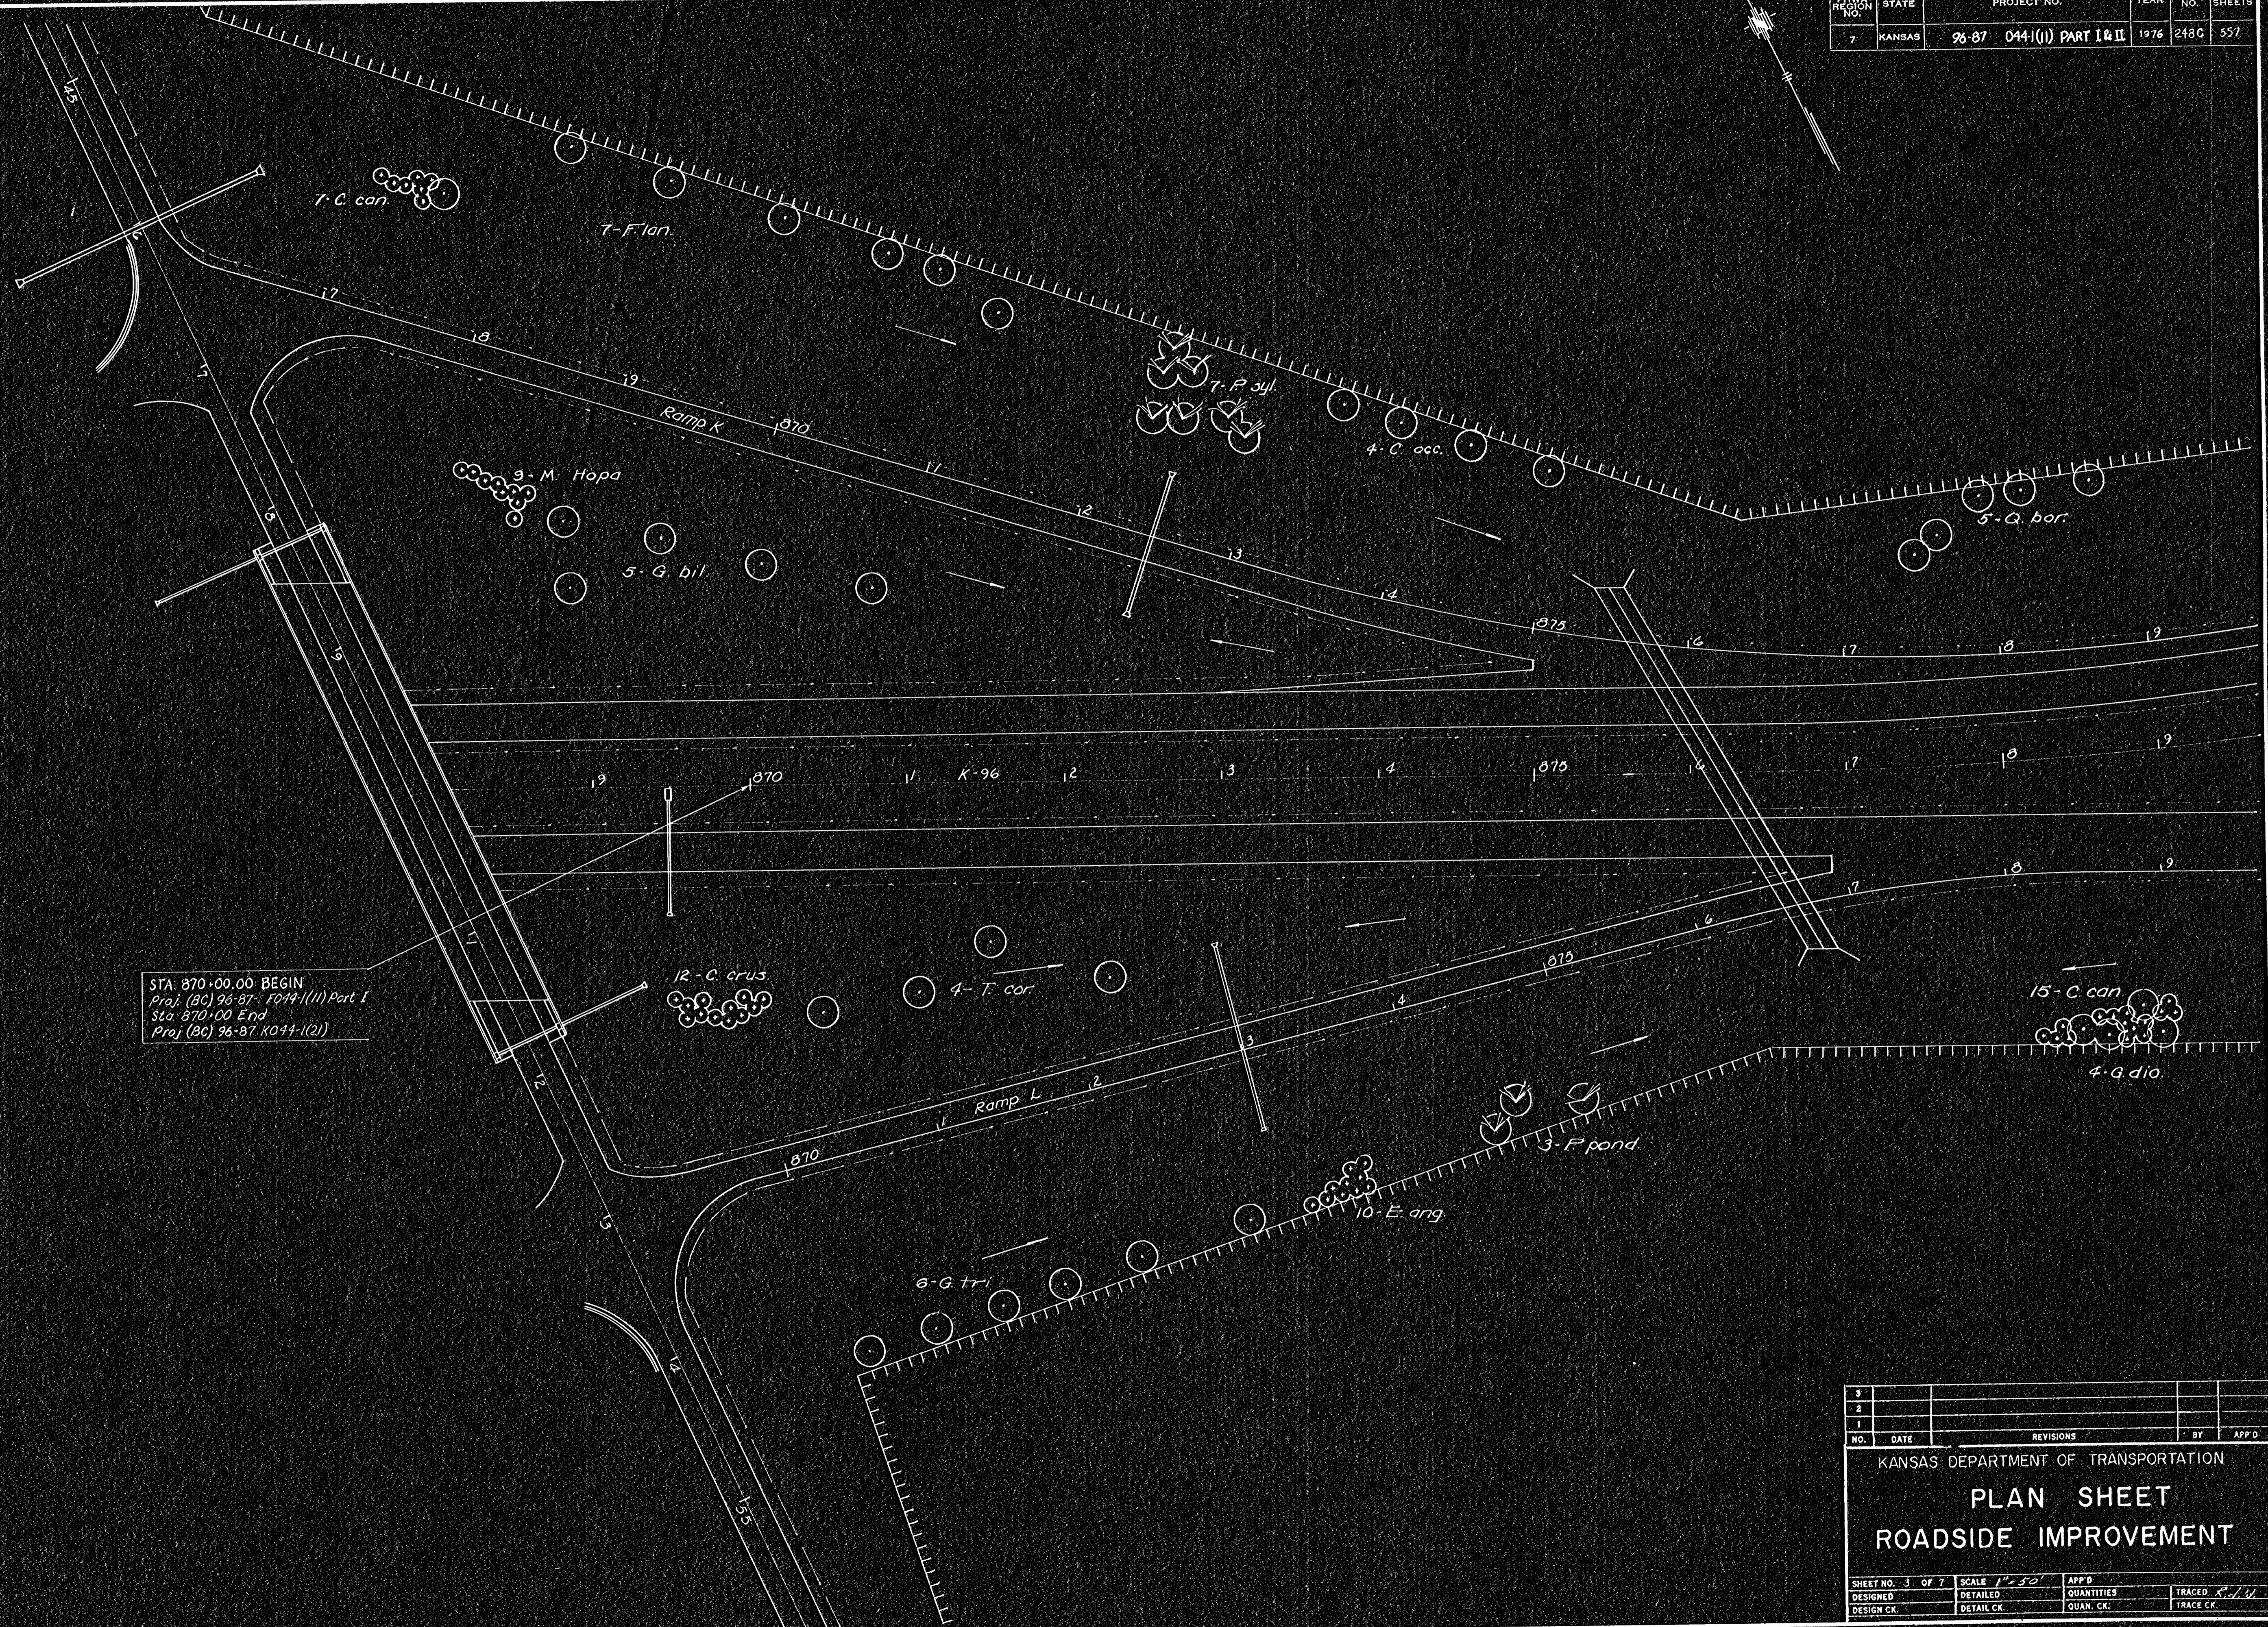

STA: 870+00.00 BEGIN
 Proj. (BC) 96-87-1044-I(II) Part I
 Sta. 870+00 End
 Proj (BC) 96-87-1044-I(2)

3				
2				
1				
NO.	DATE	REVISIONS	BY	APP'D
KANSAS DEPARTMENT OF TRANSPORTATION				
PLAN SHEET				
ROADSIDE IMPROVEMENT				
SHEET NO. 3 OF 7	SCALE 1"=50'	APP'D	QUANTITIES	TRACED <i>W</i>
DESIGNED	DETAILED	DESIGNED	QUAN. CK.	TRACE CK.
DESIGN CK.	DETAIL CK.	DESIGNED	QUAN. CK.	TRACE CK.