


FWA REGION NO.	STATE	PROJECT NO.	YEAR	SHEET	TOTAL SHEETS
7	KANSAS	96-87 044-1(1) PART I & II	1976	248D	557

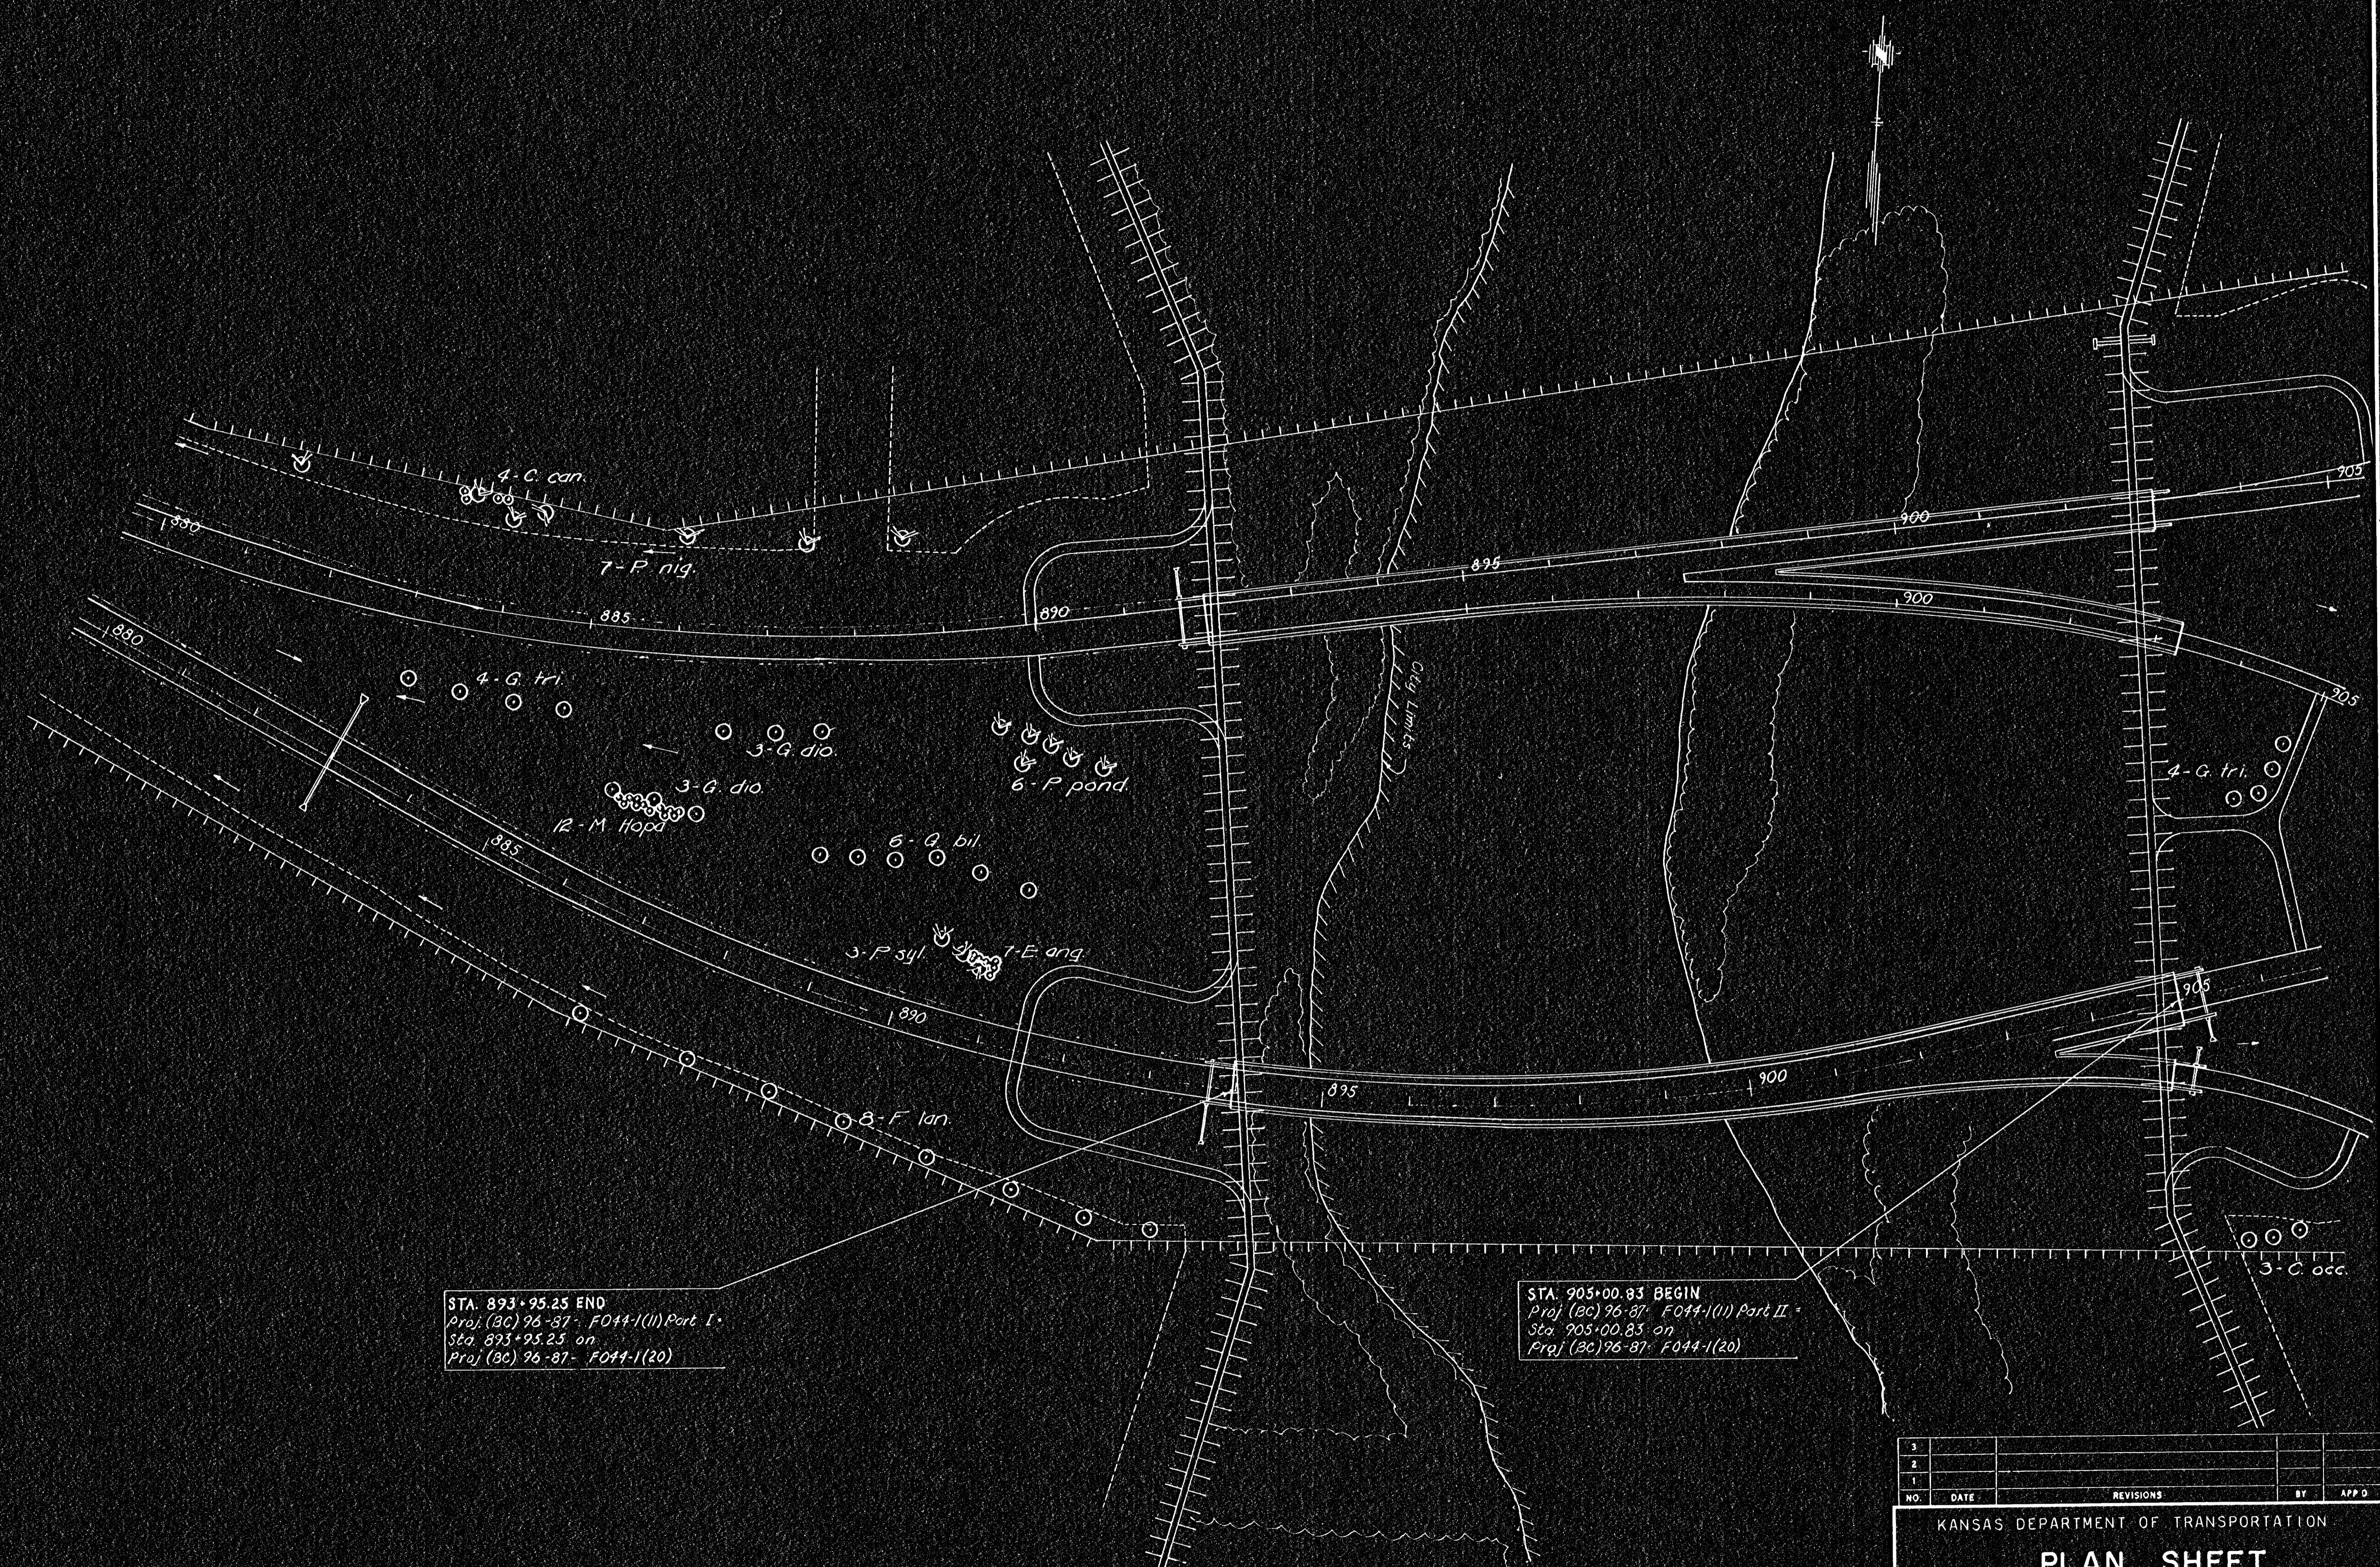

STA. 893+95.25 END  
 Proj. (2C) 96-87- F044-1(1) Part I  
 Sta. 893+95.25 on  
 Proj. (2C) 96-87- F044-1(20)

STA. 905+00.85 BEGIN  
 Proj. (2C) 96-87- F044-1(1) Part II  
 Sta. 905+00.85 on  
 Proj. (2C) 96-87- F044-1(20)

NO.	DATE	REVISIONS	BY	APP'D

KANSAS DEPARTMENT OF TRANSPORTATION  
**PLAN SHEET**  
**ROADSIDE IMPROVEMENT**

SHEET NO. 4 OF 7	SCALE 1" = 100'	APP'D	QUANTITIES	TRACED W.R.G.
DESIGNED	DETAILED	QUAN. CK.	TRACED	
DESIGN CK.	DETAIL CK.			