


For continuation see Detail D, Sheet 19


F.H.W.A. REGION NO.	STATE	PROJECT NO.	FISCAL YEAR	SHEET NO.	TOTAL SHEETS
7	KANSAS	*	1976	181	304

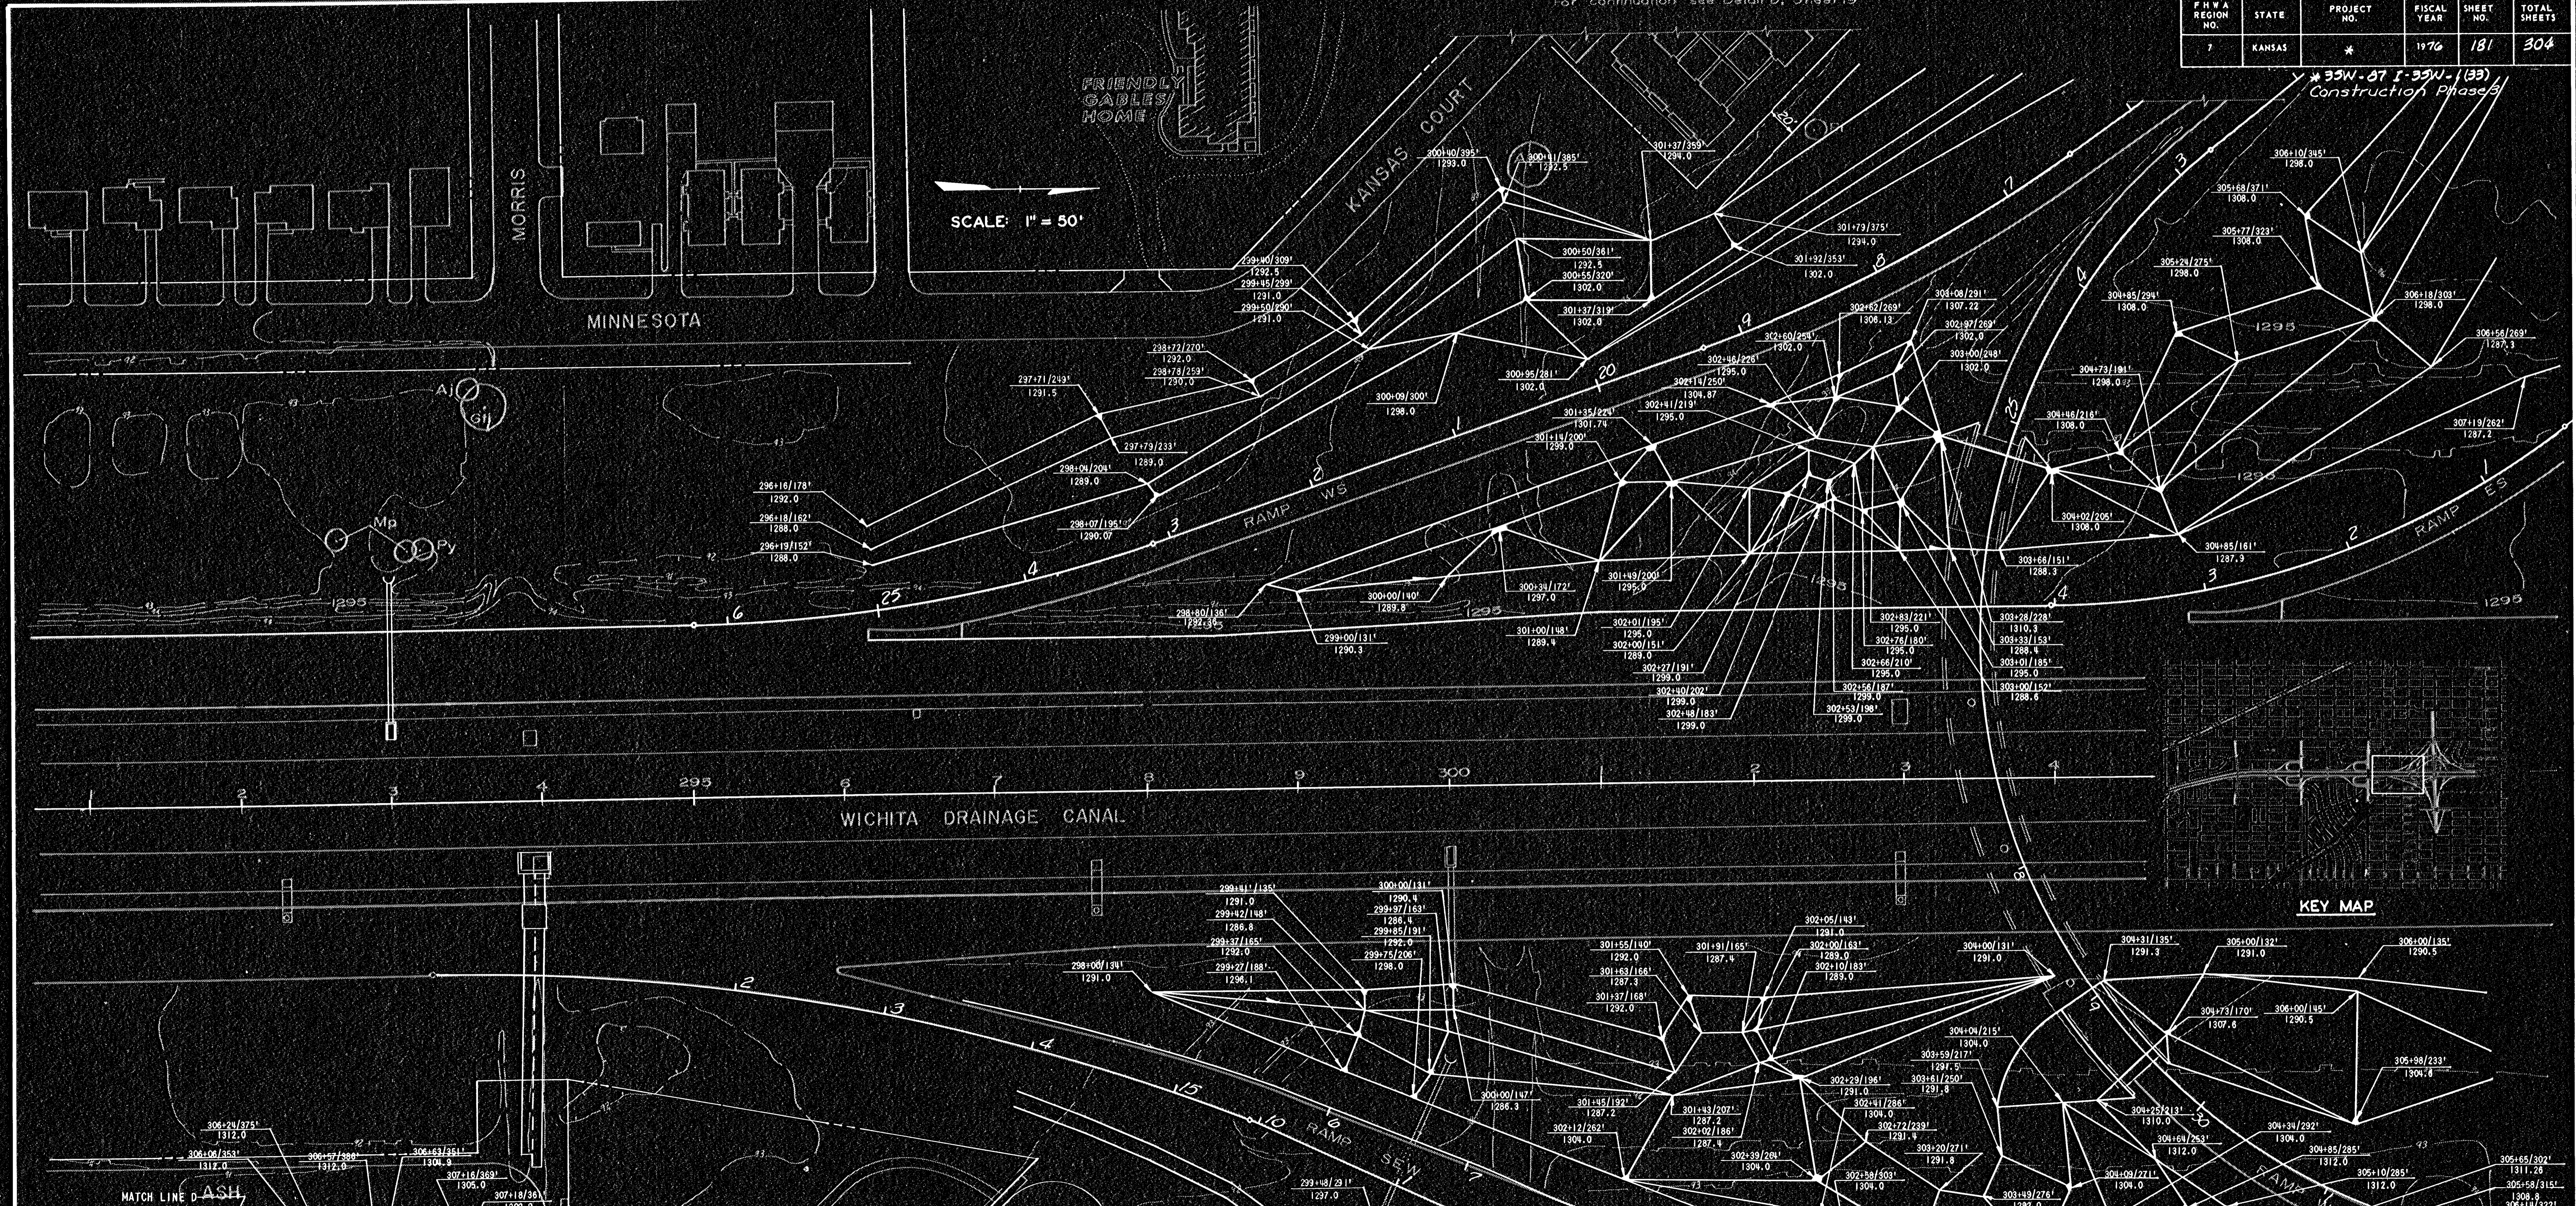

FRIENDLY GABLES HOME

SCALE: 1" = 50'

* 33W-07 I-33W-1(33)
Construction Phase 3

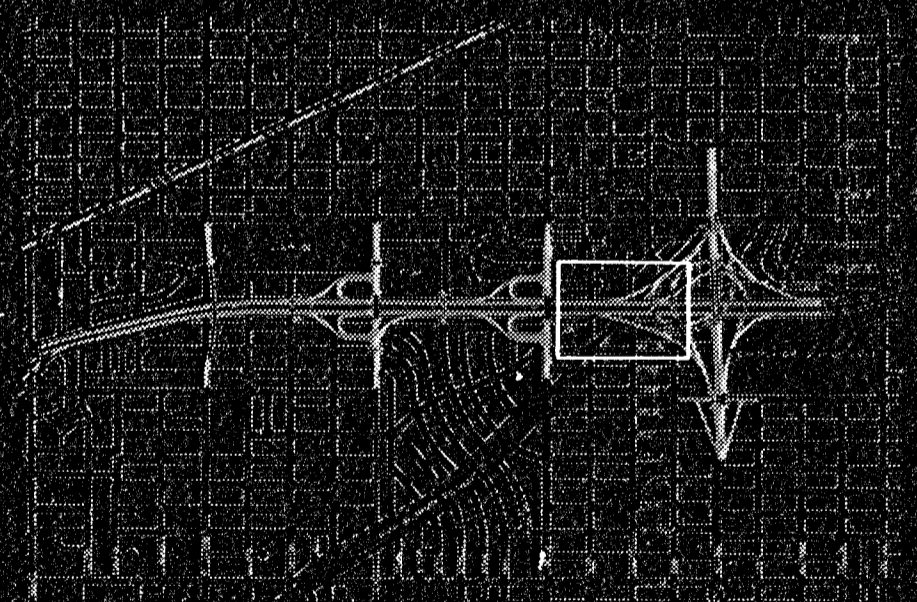

KEY MAP

MATCH LINE D-ASH

