


FHWY PROJ. NO.	STATE	FED. AID PROJ. NO.	FISCAL YEAR	SHEET NO.	TOTAL SHEETS
7	KANSAS	*	1976	198	304

X-35 VI-187-T-RFM-1733-16
Construction Phase 3

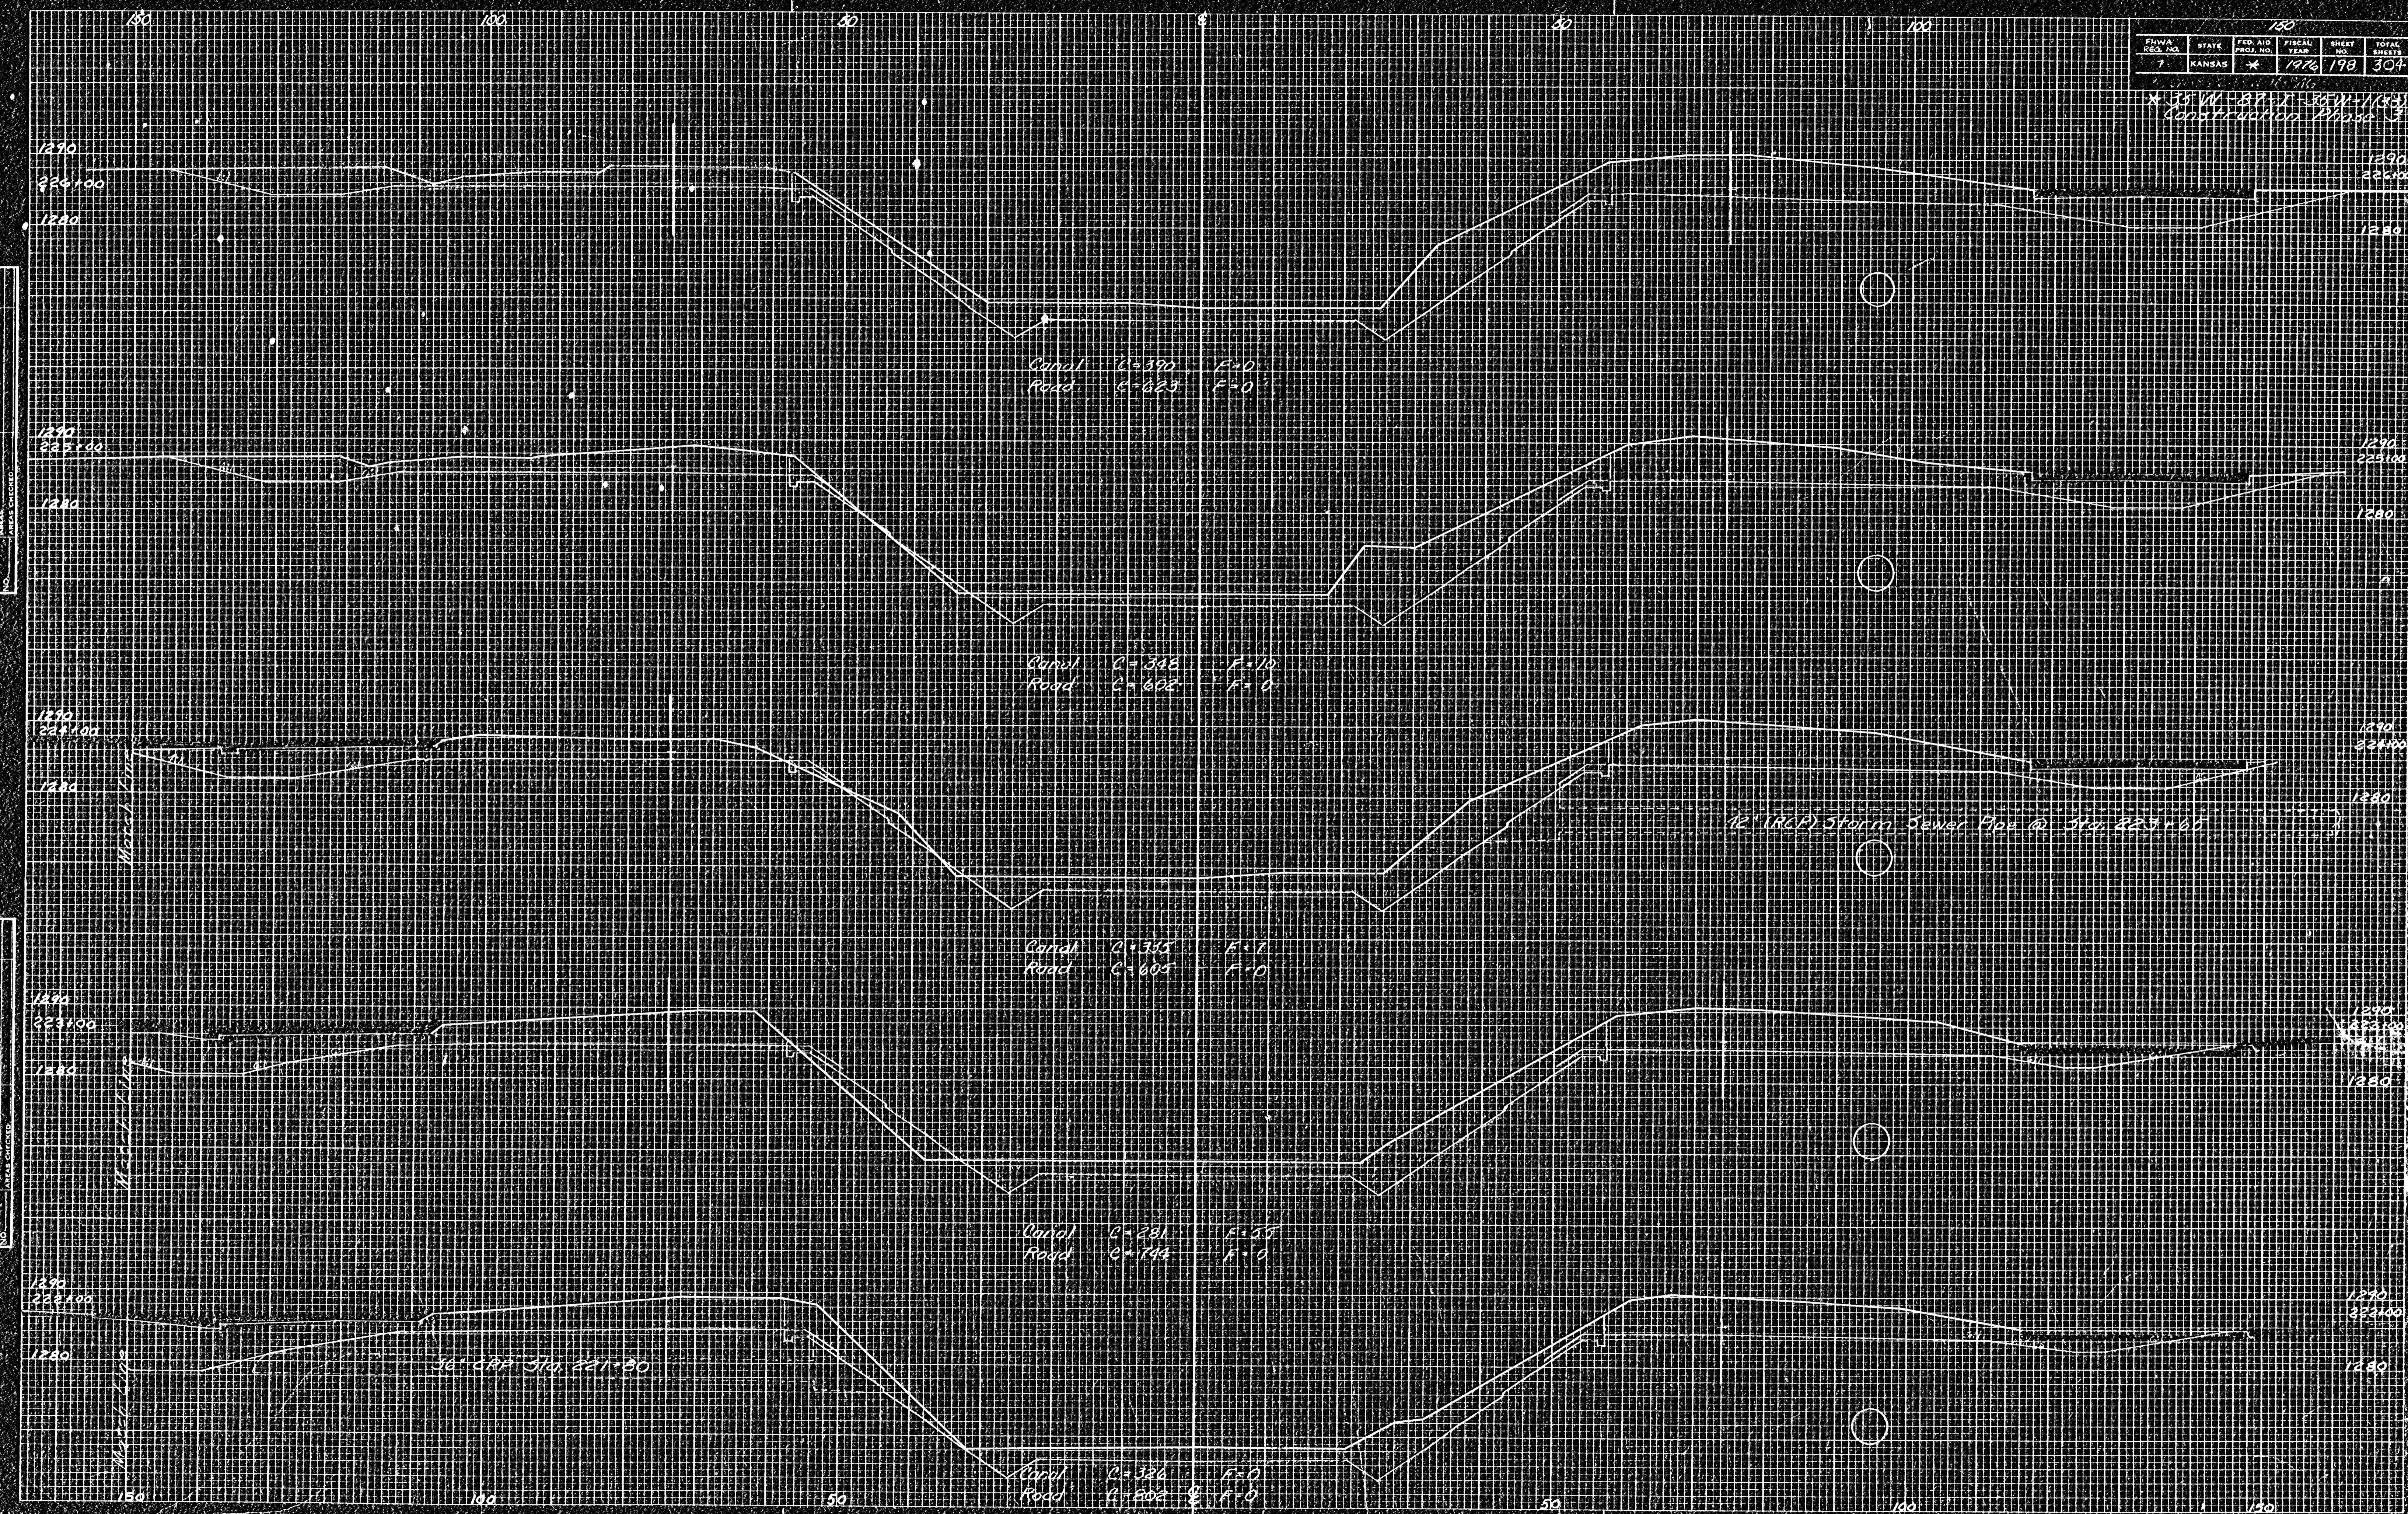

DATE: _____
BY: _____
CHECKED: _____
APPROVED: _____
SCALE: _____
PROJECT NO.: _____
SHEET NO.: _____

DATE: _____
BY: _____
CHECKED: _____
APPROVED: _____
SCALE: _____
PROJECT NO.: _____
SHEET NO.: _____