

F H V A REGION NO.	STATE	PROJECT NO.	FISCAL YEAR	SHEET NO.	TOTAL SHEETS
7	KANSAS	*	1970	204	304

* 23W-87, T-35W-1, (33) 46
Construction Phase 3

DATE	BY
DATE	BY
DATE	BY
DATE	BY


FINAL SURVEY
NOTE BOOK
NO.

REVIEWED
PLOTTED
TEMP. PLAT.
AREA CALCULATED

DATE	BY
DATE	BY
DATE	BY
DATE	BY

ORIGINAL SURVEY
NOTE BOOK
NO.

REVIEWED
PLOTTED
TEMP. PLAT.
AREA CALCULATED

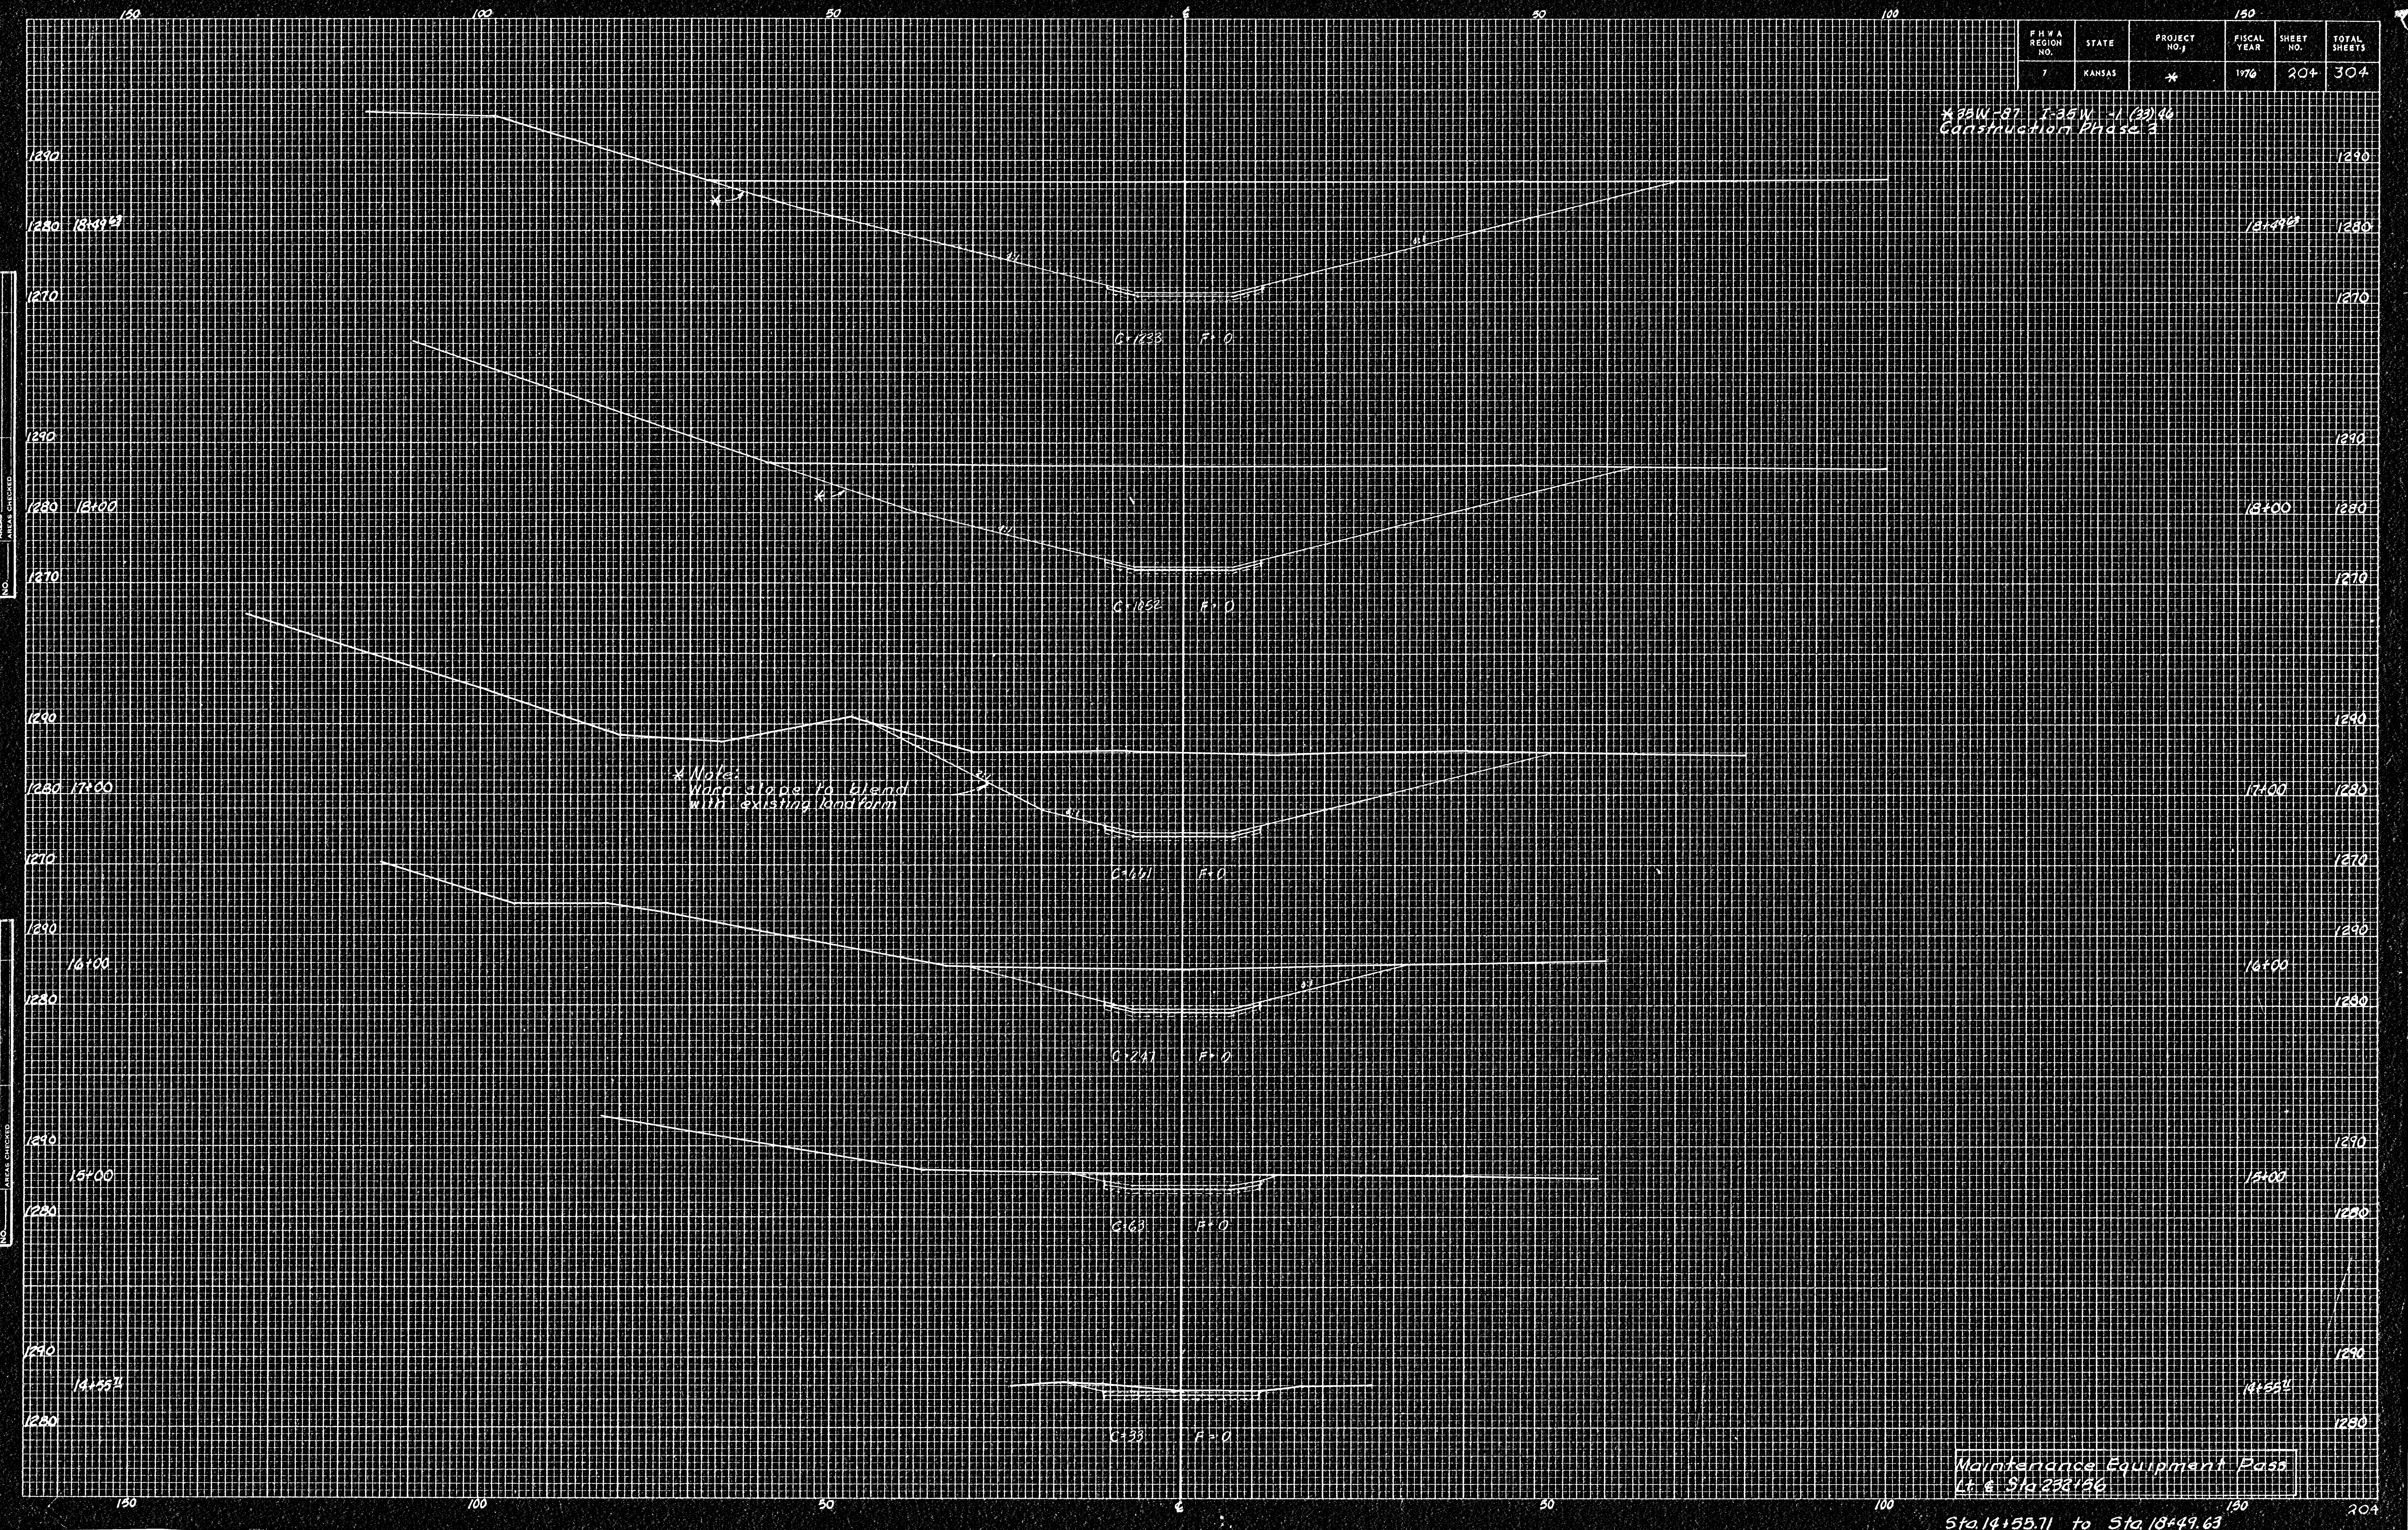

Maintenance Equipment Pass
L to Sta 238+56

Sta. 14+55.71 to Sta. 18+49.63