


FHWA REG. NO.	STATE	FED. AID PROJ. NO.	FISCAL YEAR	SHEET NO.	TOTAL SHEETS
7	KANSAS	*	1976	208	304
* 35W-37E-35W-7133746					
Construction Phase 5					

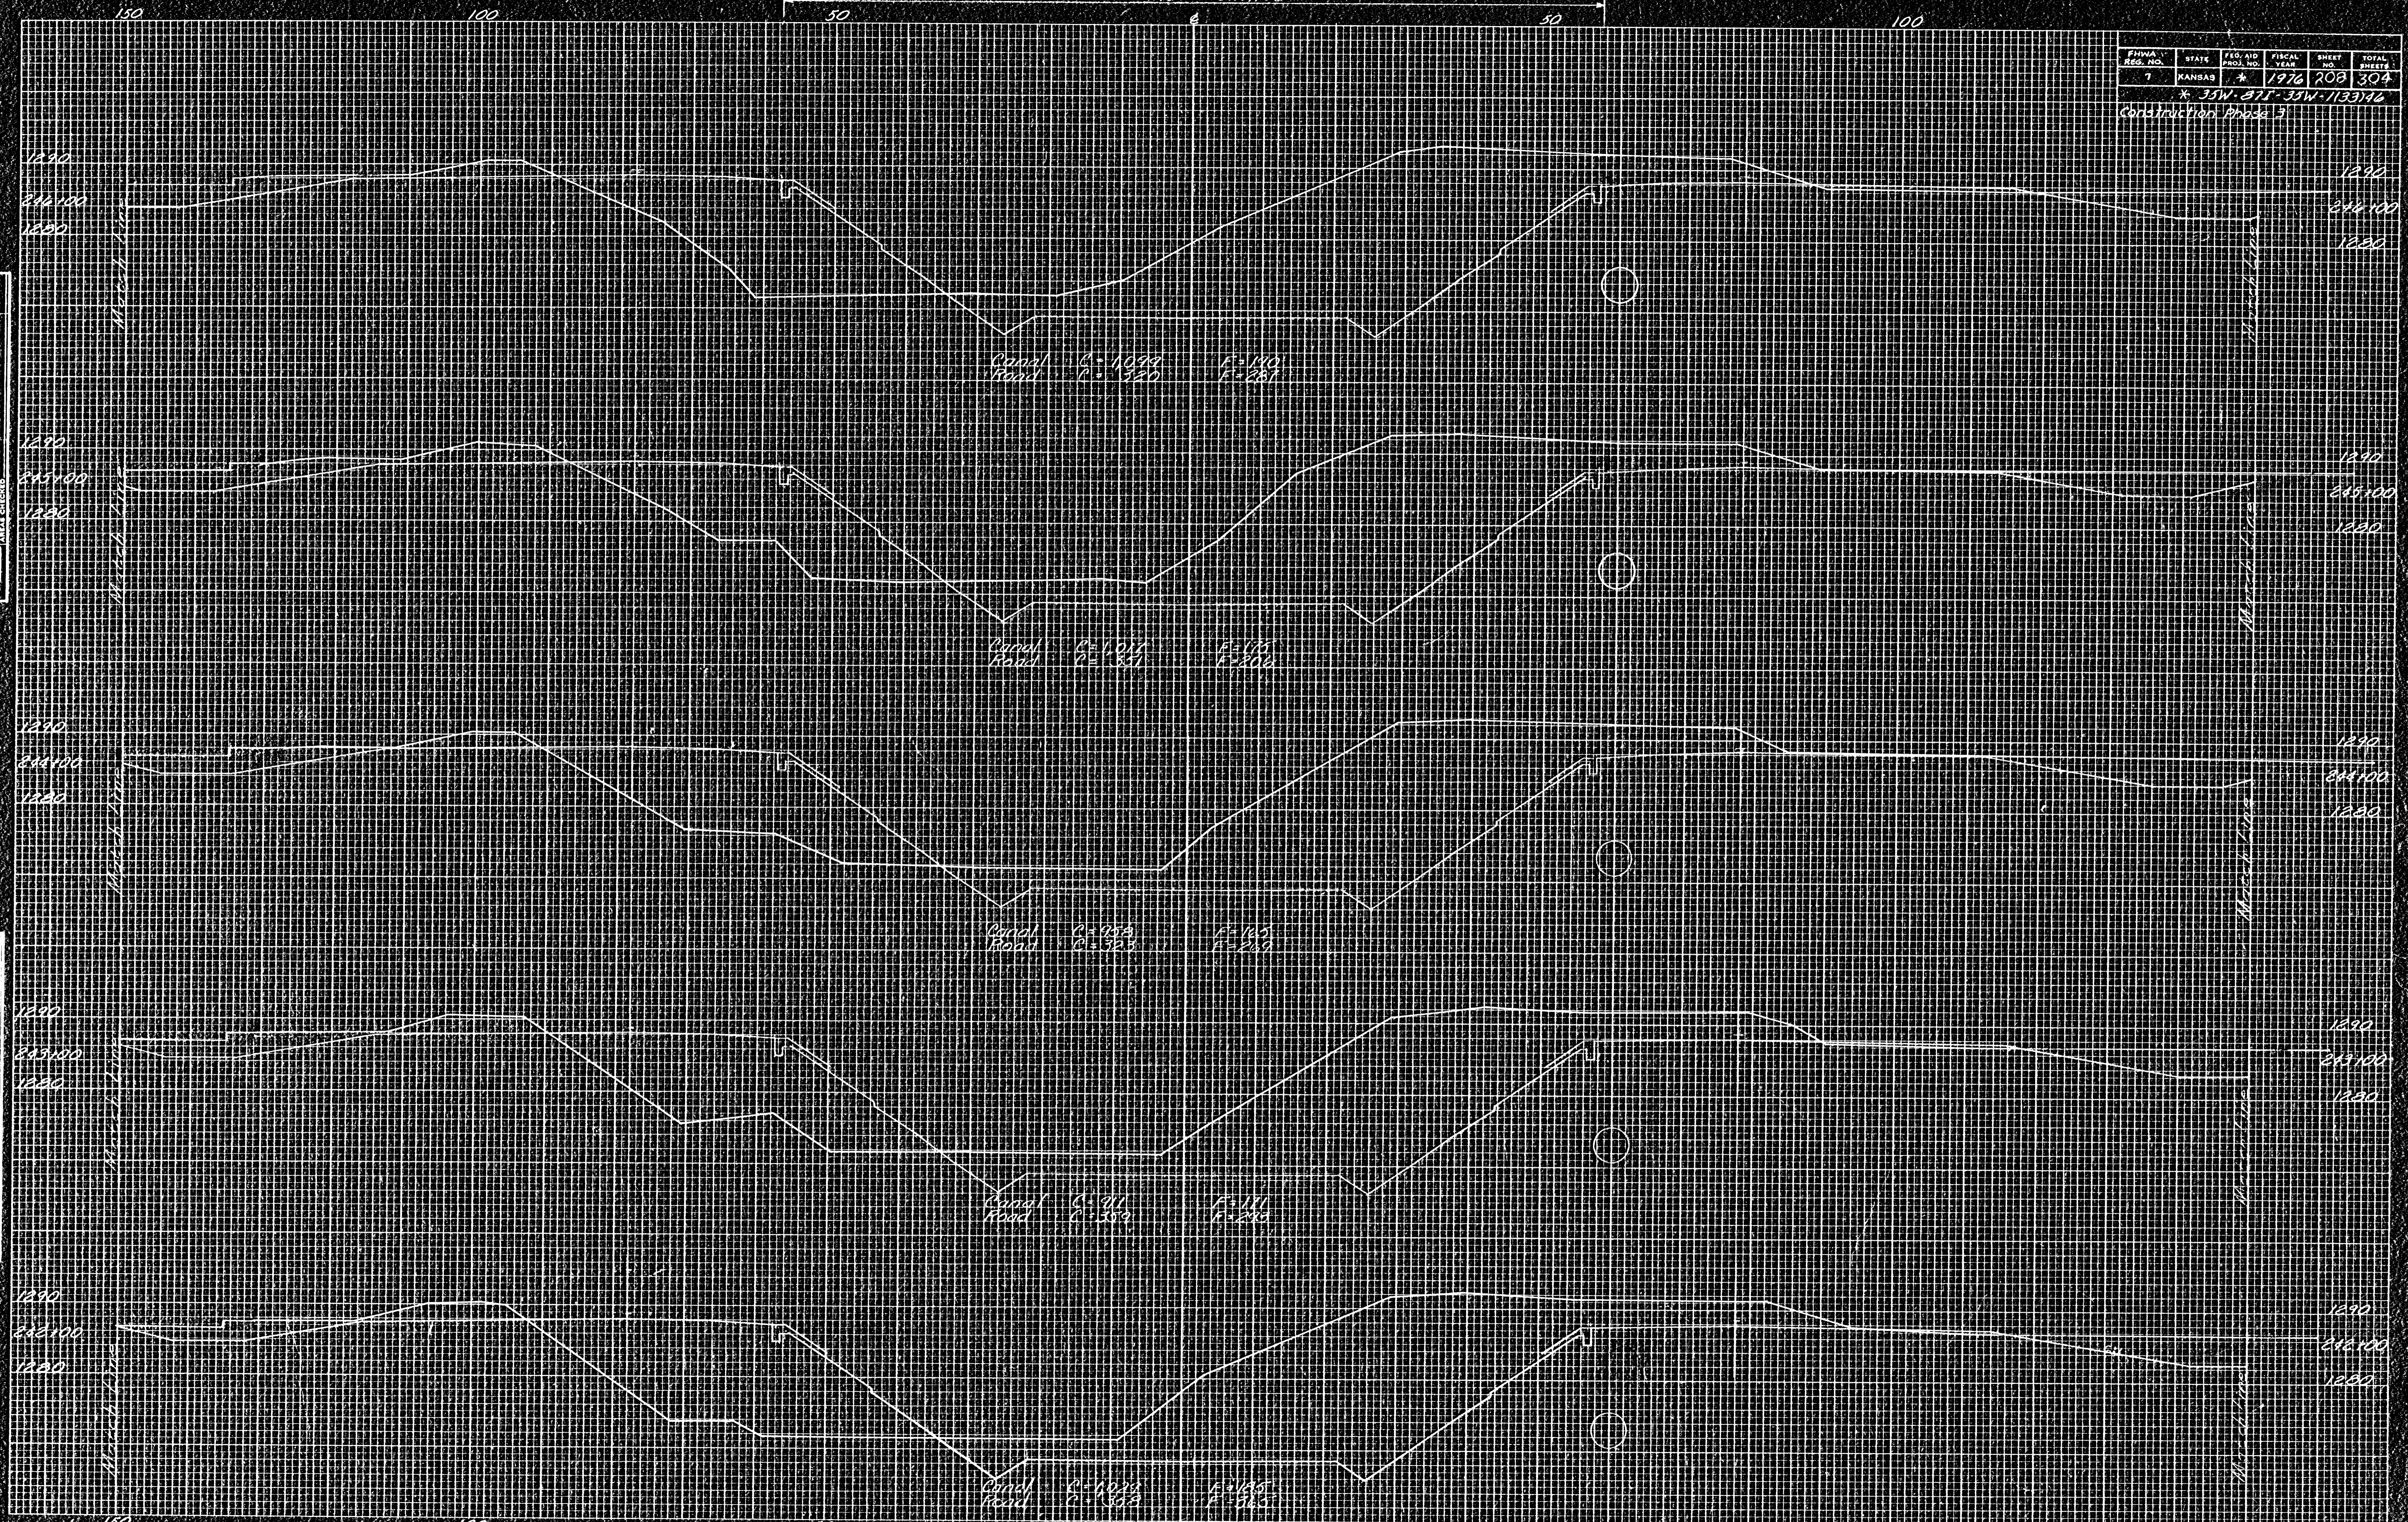

DATE: \_\_\_\_\_ BY: \_\_\_\_\_  
 ORIGINAL SURVEY: \_\_\_\_\_  
 REVISION: \_\_\_\_\_  
 NOTE BOOK: \_\_\_\_\_  
 AREA CHECKED: \_\_\_\_\_

DATE: \_\_\_\_\_ BY: \_\_\_\_\_  
 ORIGINAL SURVEY: \_\_\_\_\_  
 REVISION: \_\_\_\_\_  
 NOTE BOOK: \_\_\_\_\_  
 AREA CHECKED: \_\_\_\_\_