

F H W A REGION NO.	STATE	PROJECT NO.	FISCAL YEAR	SHEET NO.	TOTAL SHEETS
7	KANSAS	*	1976	211	304

* 35W 87 11-33W-1125V44
Construction Phase 3

FINAL SURVEY	DATE
NO.	

ORIGINAL SURVEY	DATE
NO.	

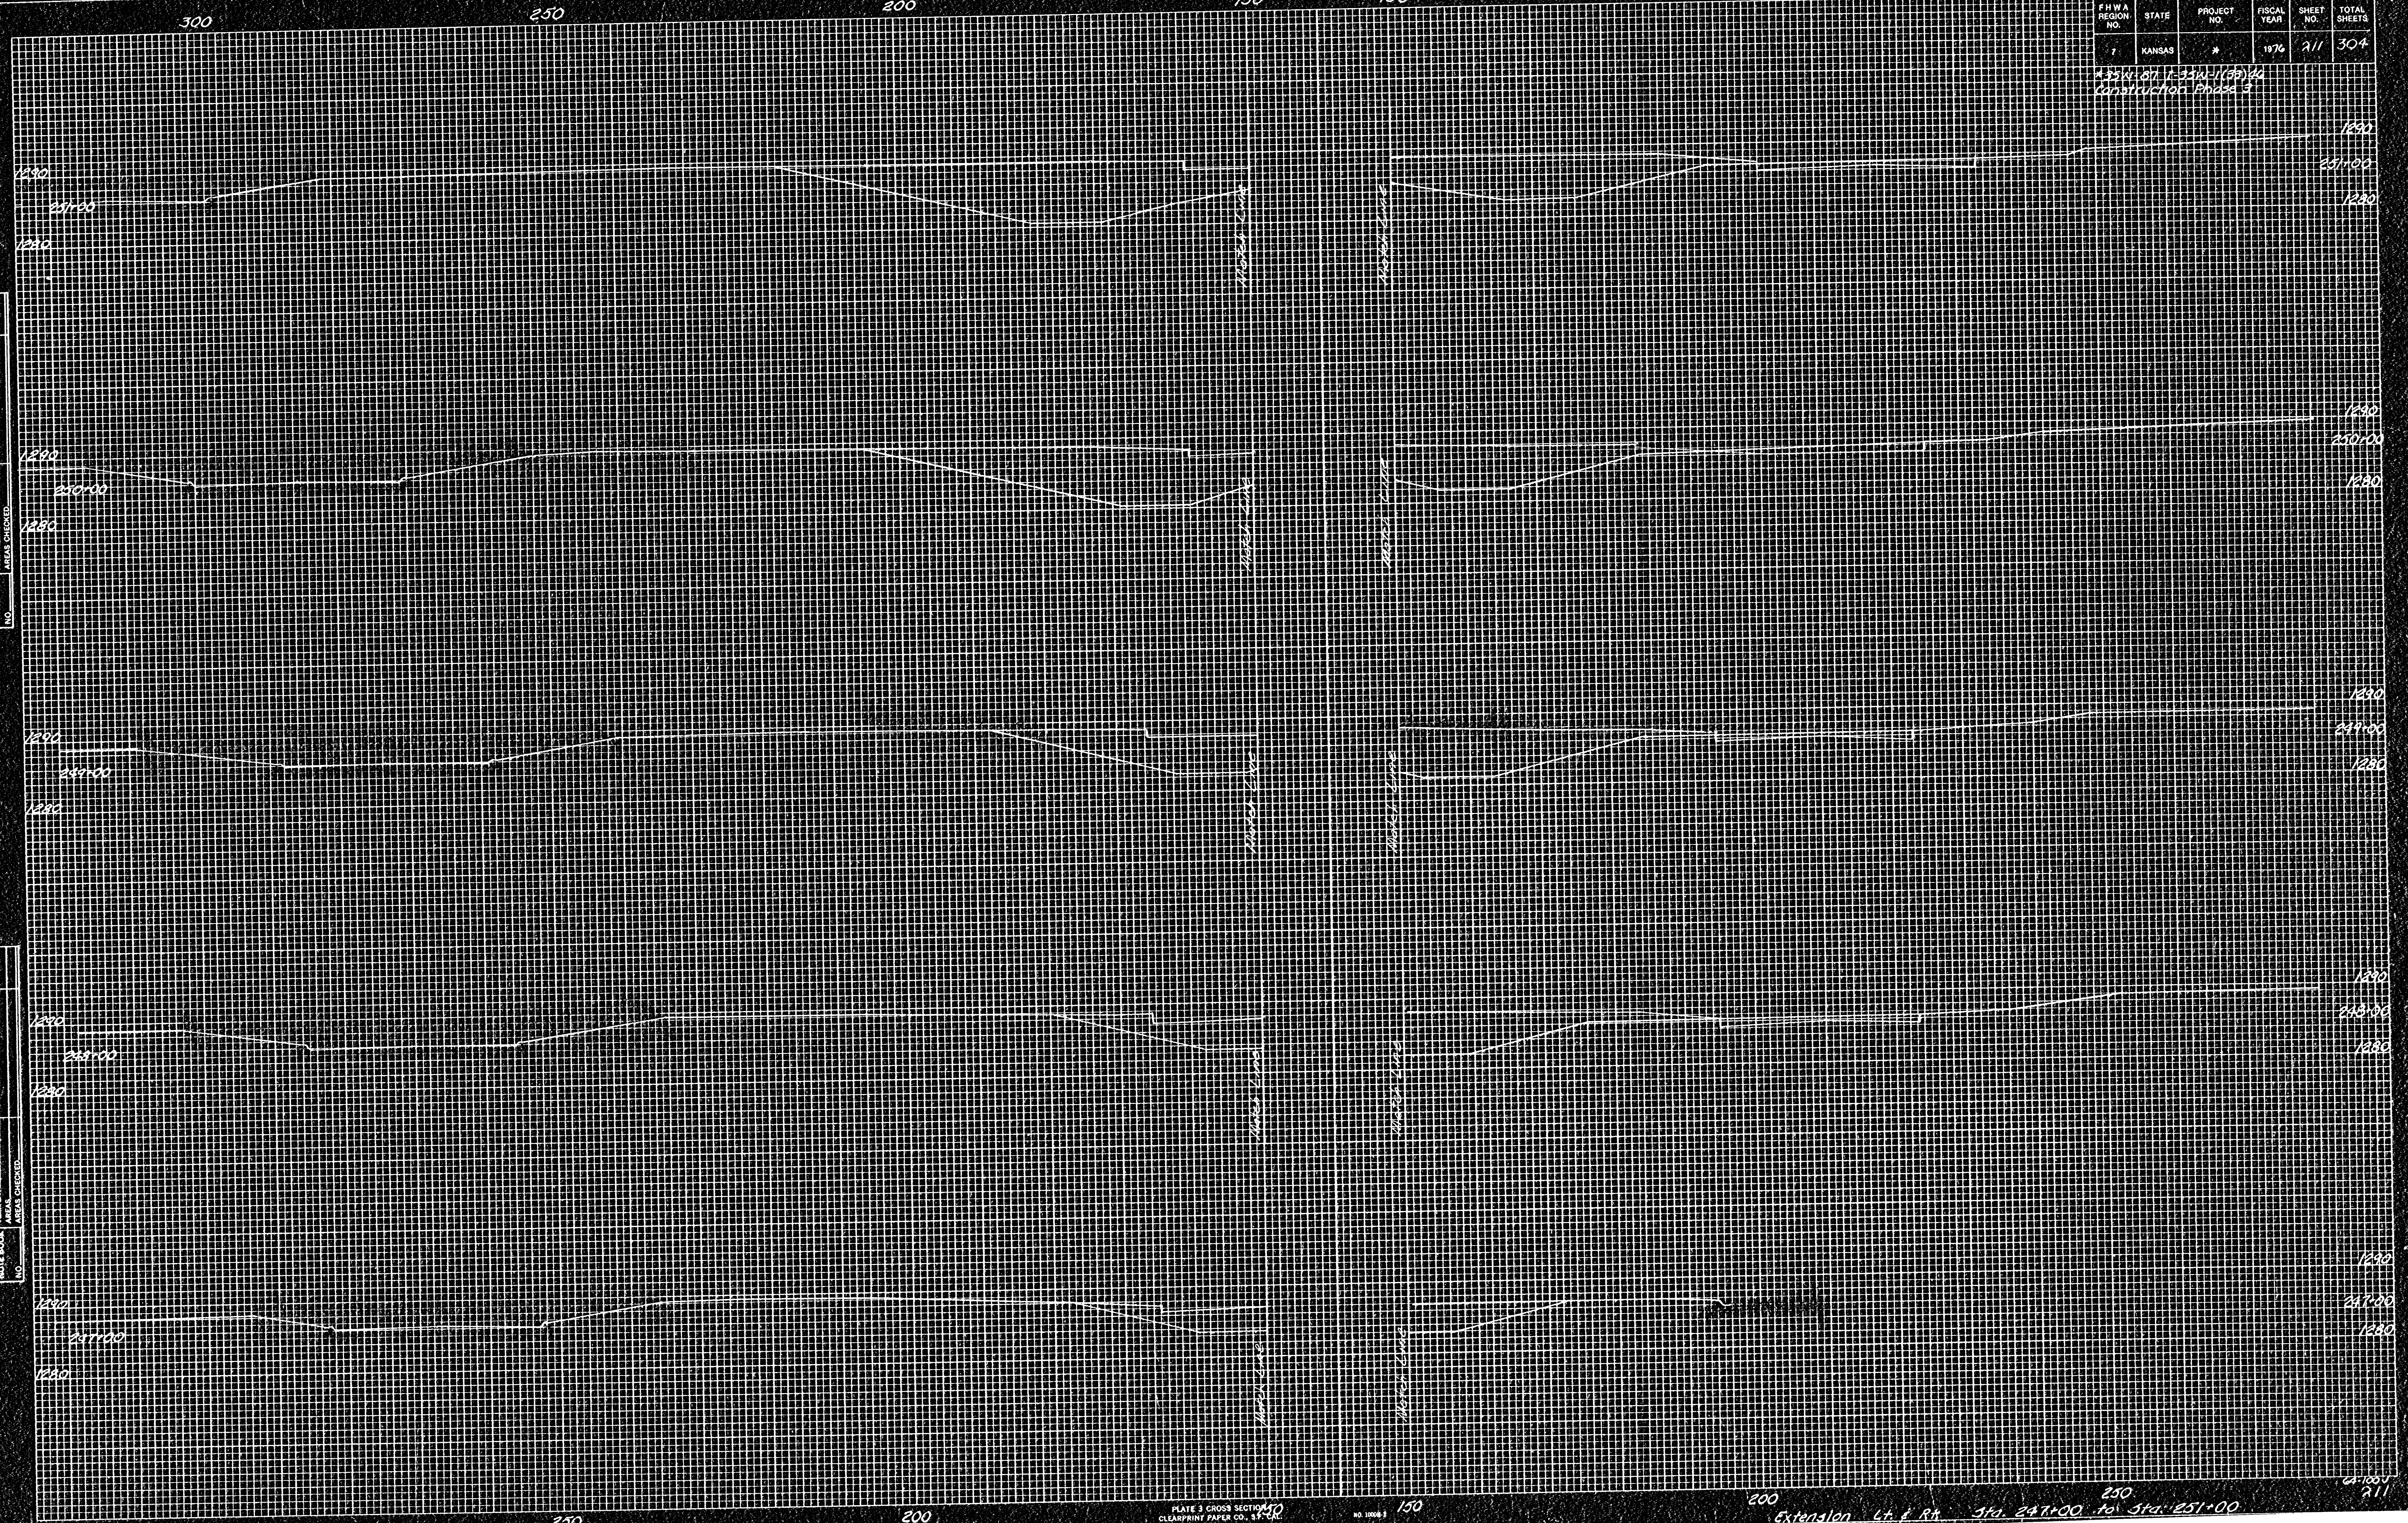


PLATE 3 CROSS SECTION
CLEARPRINT PAPER CO. 24-100-1

Extension Lt. & Rt. Sta. 247+00 to Sta. 251+00

211