


FHWA REG. NO.	STATE	FED. AID PROJ. NO.	FISCAL YEAR	SHEET NO.	TOTAL SHEETS
7	KANSAS		1976	212	304

35W-07E-35N-1(33)46  
140  
Construction Phase 5

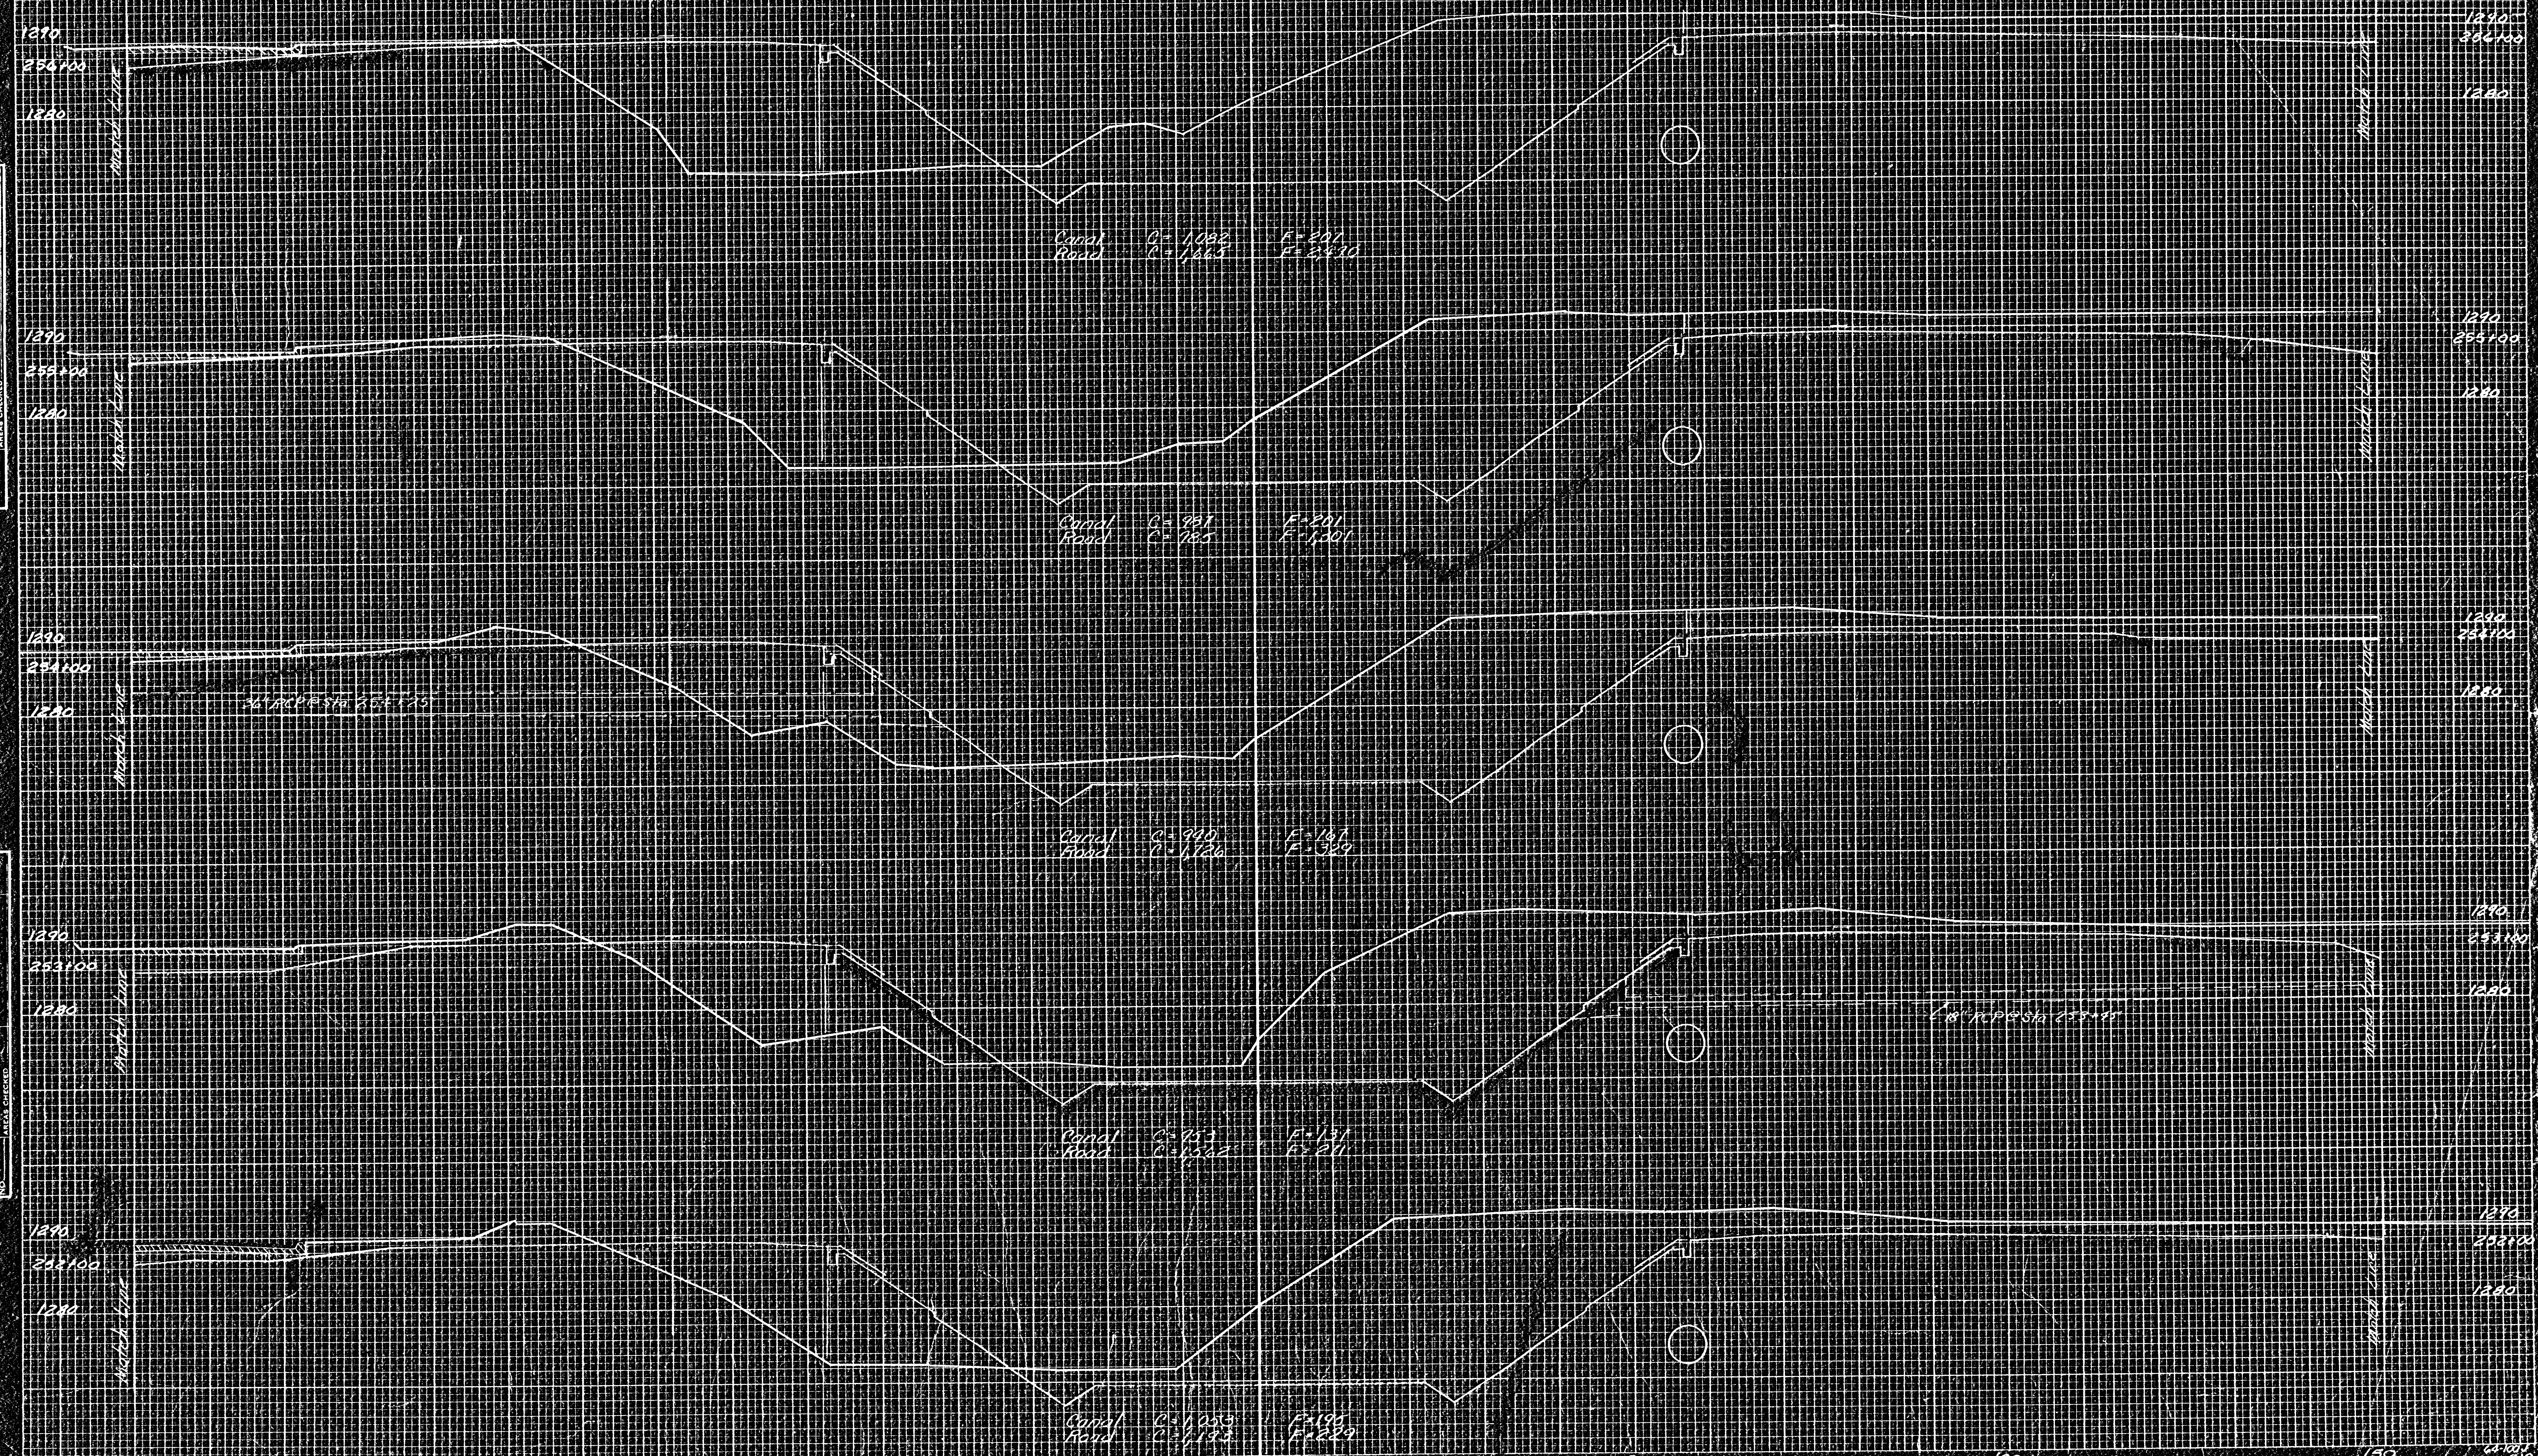

FINAL SURVEY  
BY: [blank]  
DATE: [blank]  
APPROVED: [blank]  
DATE: [blank]

ORIGINAL SURVEY  
BY: [blank]  
DATE: [blank]  
APPROVED: [blank]  
DATE: [blank]