


FHWA DIST. NO.	STATE	FED. AID PROJ. NO.	FISCAL YEAR	SHEET NO.	TOTAL SHEETS
7	KANSAS	*	1976	222	307

* 35W-071-35W-113314
182
Construction Phase 5

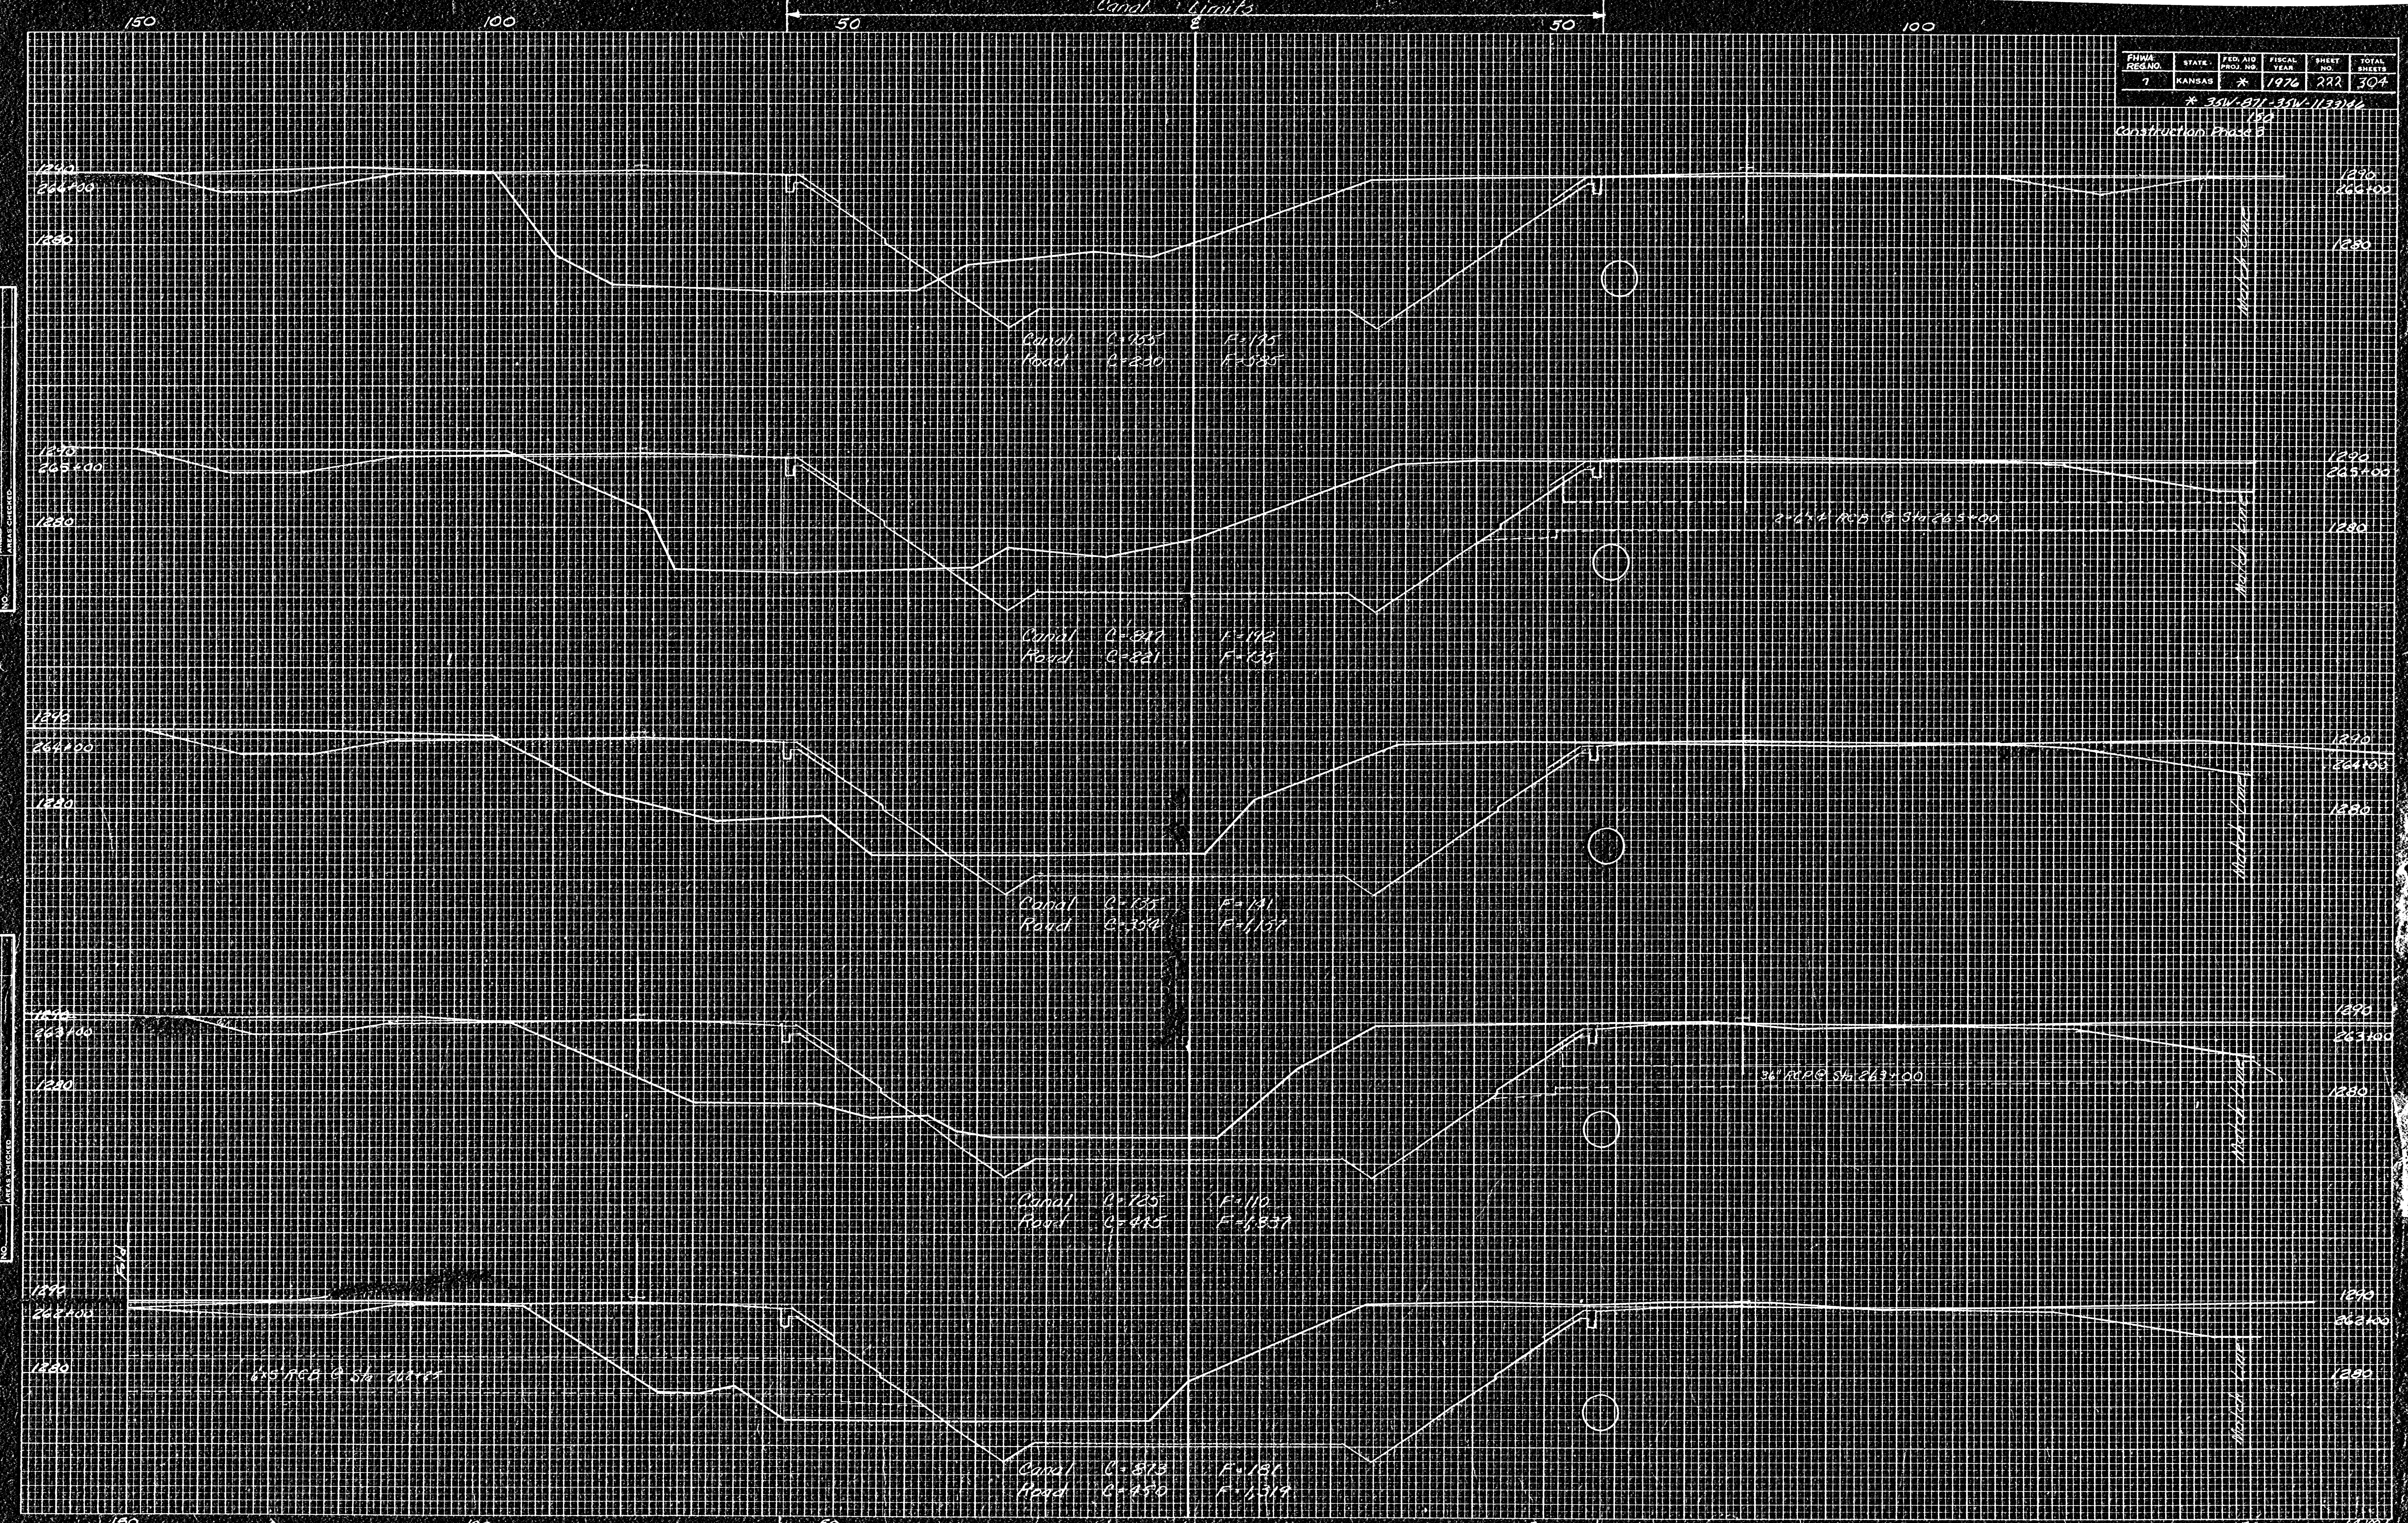

DATE
BY
REVISION
NO.

