


FED. REG. NO.	STATE	FED. AID PROJ. NO.	FISCAL YEAR	SHEET NO.	TOTAL SHEETS
7	KANSAS		1976	224	304

0364-071-35W(03)46

Construction Phase 3

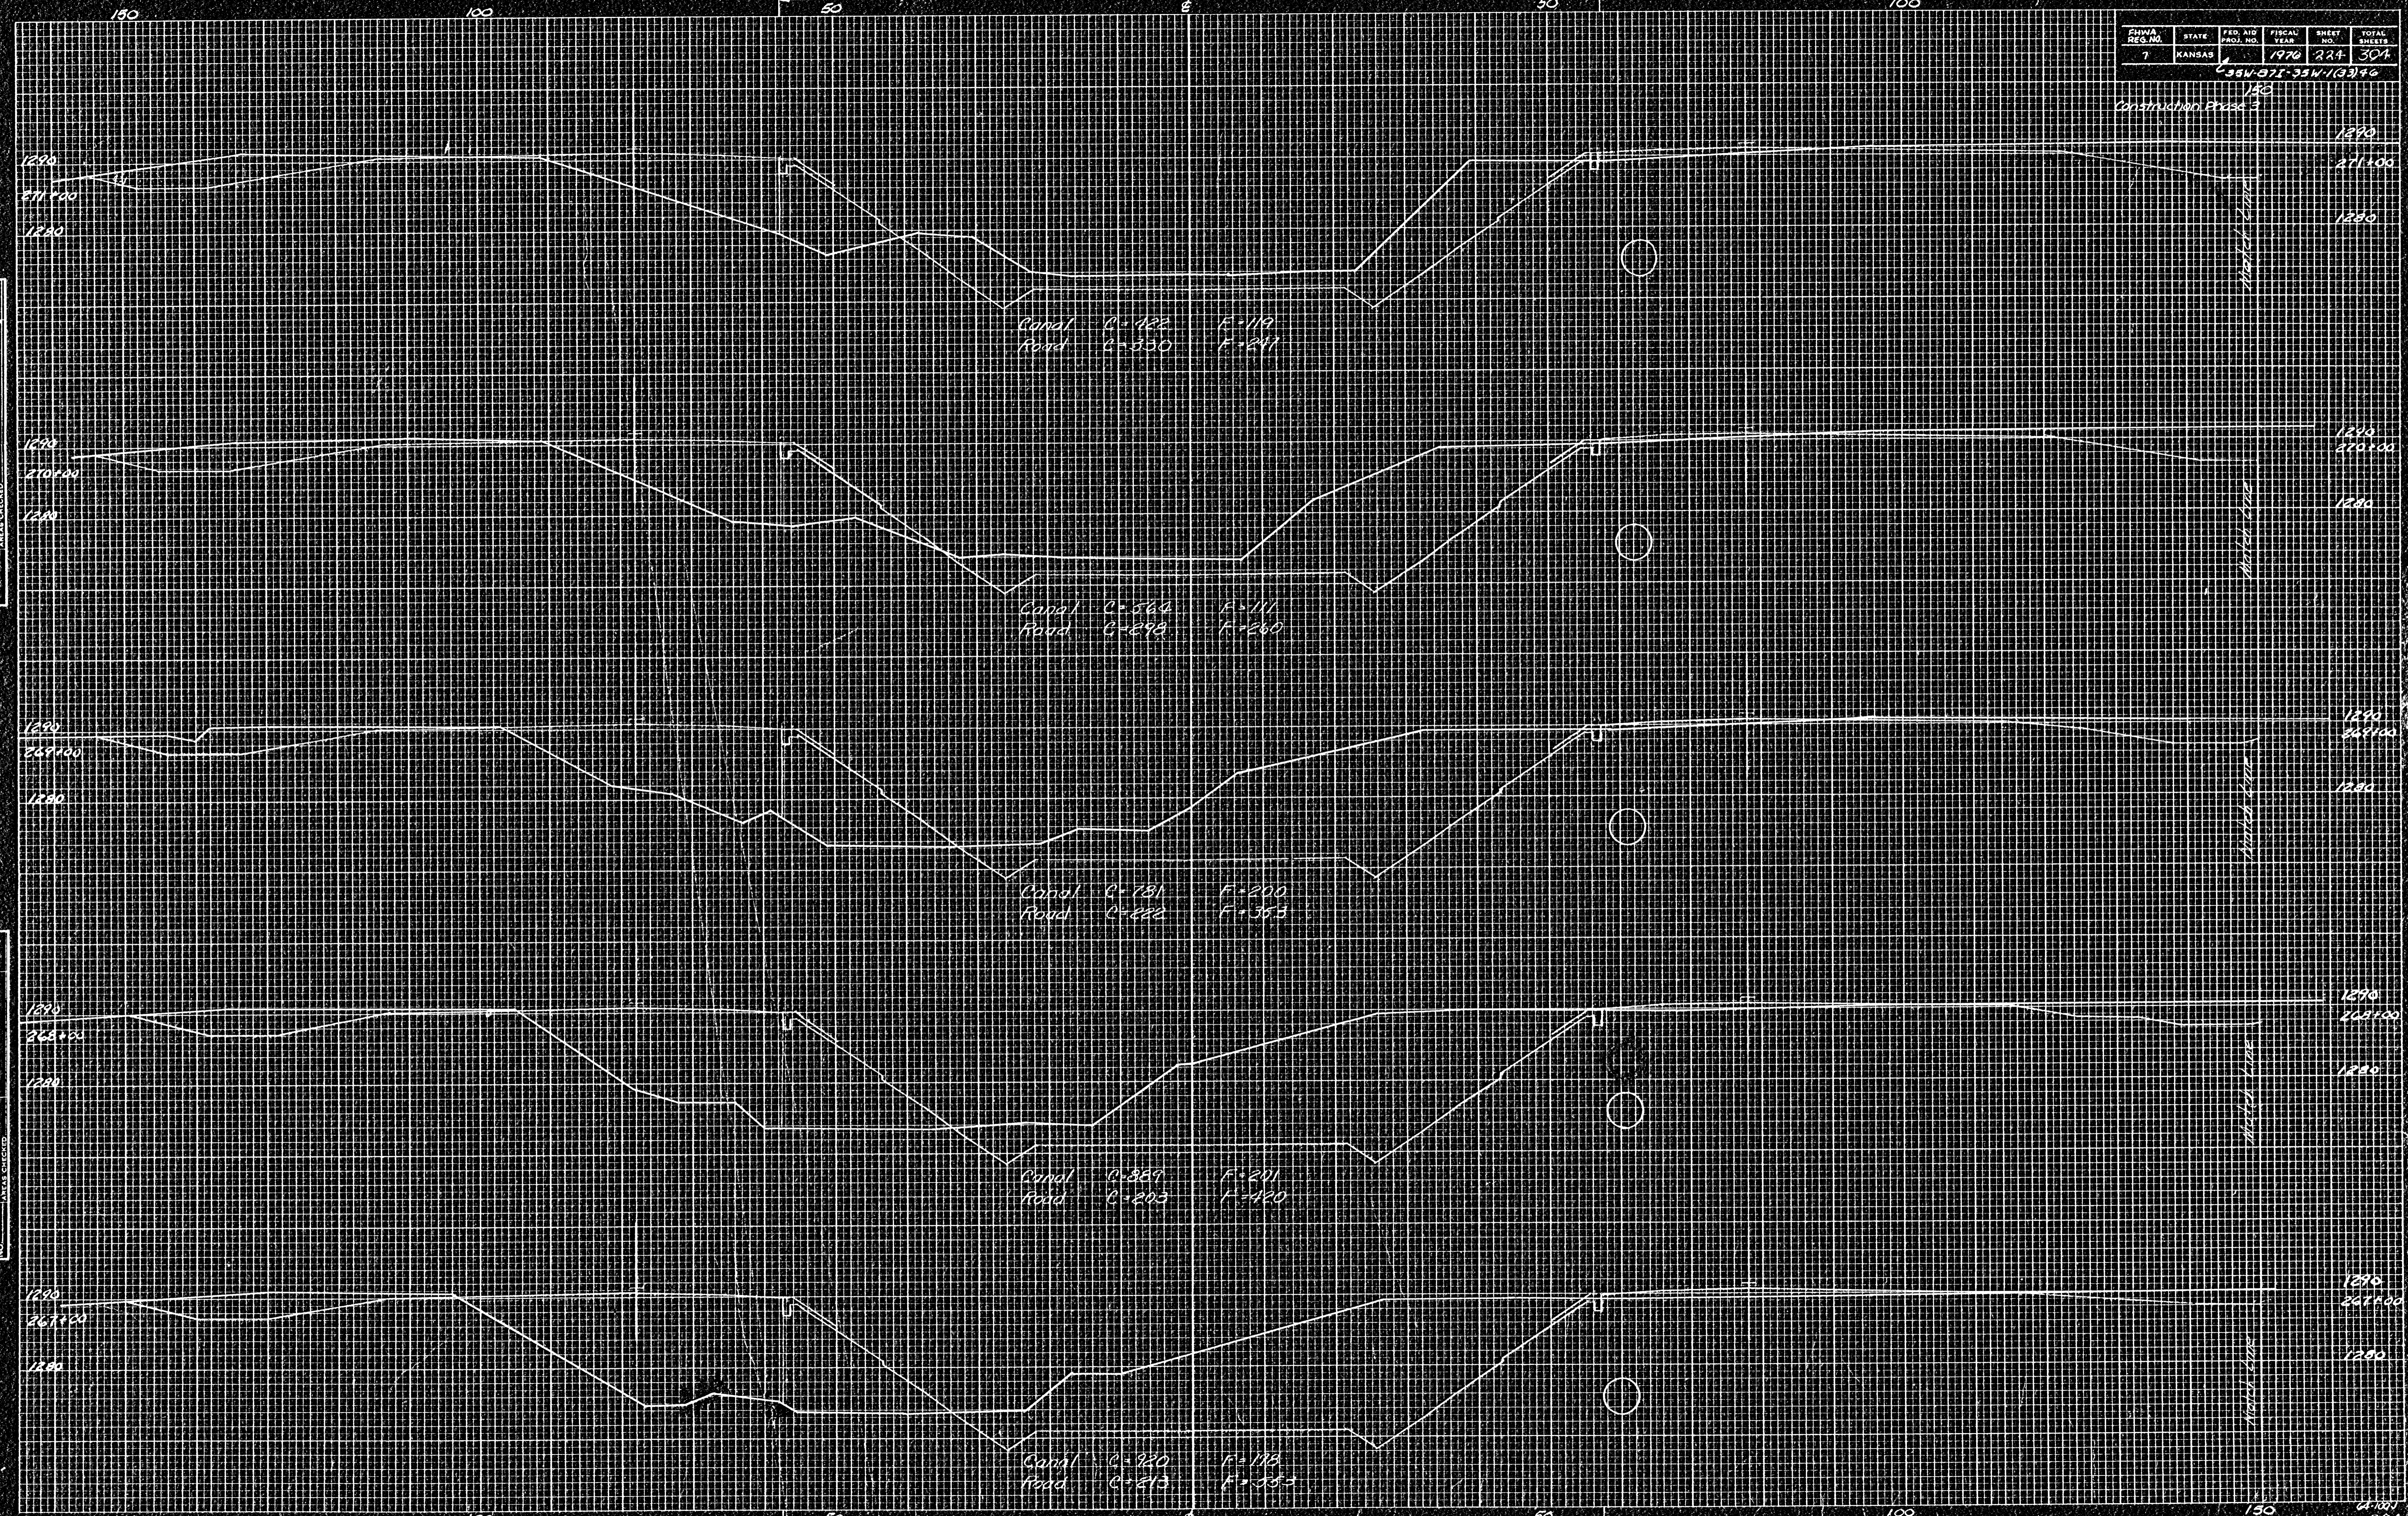

FINAL SURVEY DATE
BY: []
DATE: []
SURVEY NO. []
PROJECT NO. []
NOTE BOOK NO. []
AREAS CHECKED: []

ORIGINAL SURVEY DATE
BY: []
DATE: []
SURVEY NO. []
PROJECT NO. []
NOTE BOOK NO. []
AREAS CHECKED: []