


SURV. REG. NO.	STATE	PROJ. NO.	FISCAL YEAR	SHEET NO.	TOTAL SHEETS
7	KANSAS	6	1976	230	304

635W-87E-35N-73376
 850
 Construction Phase 3

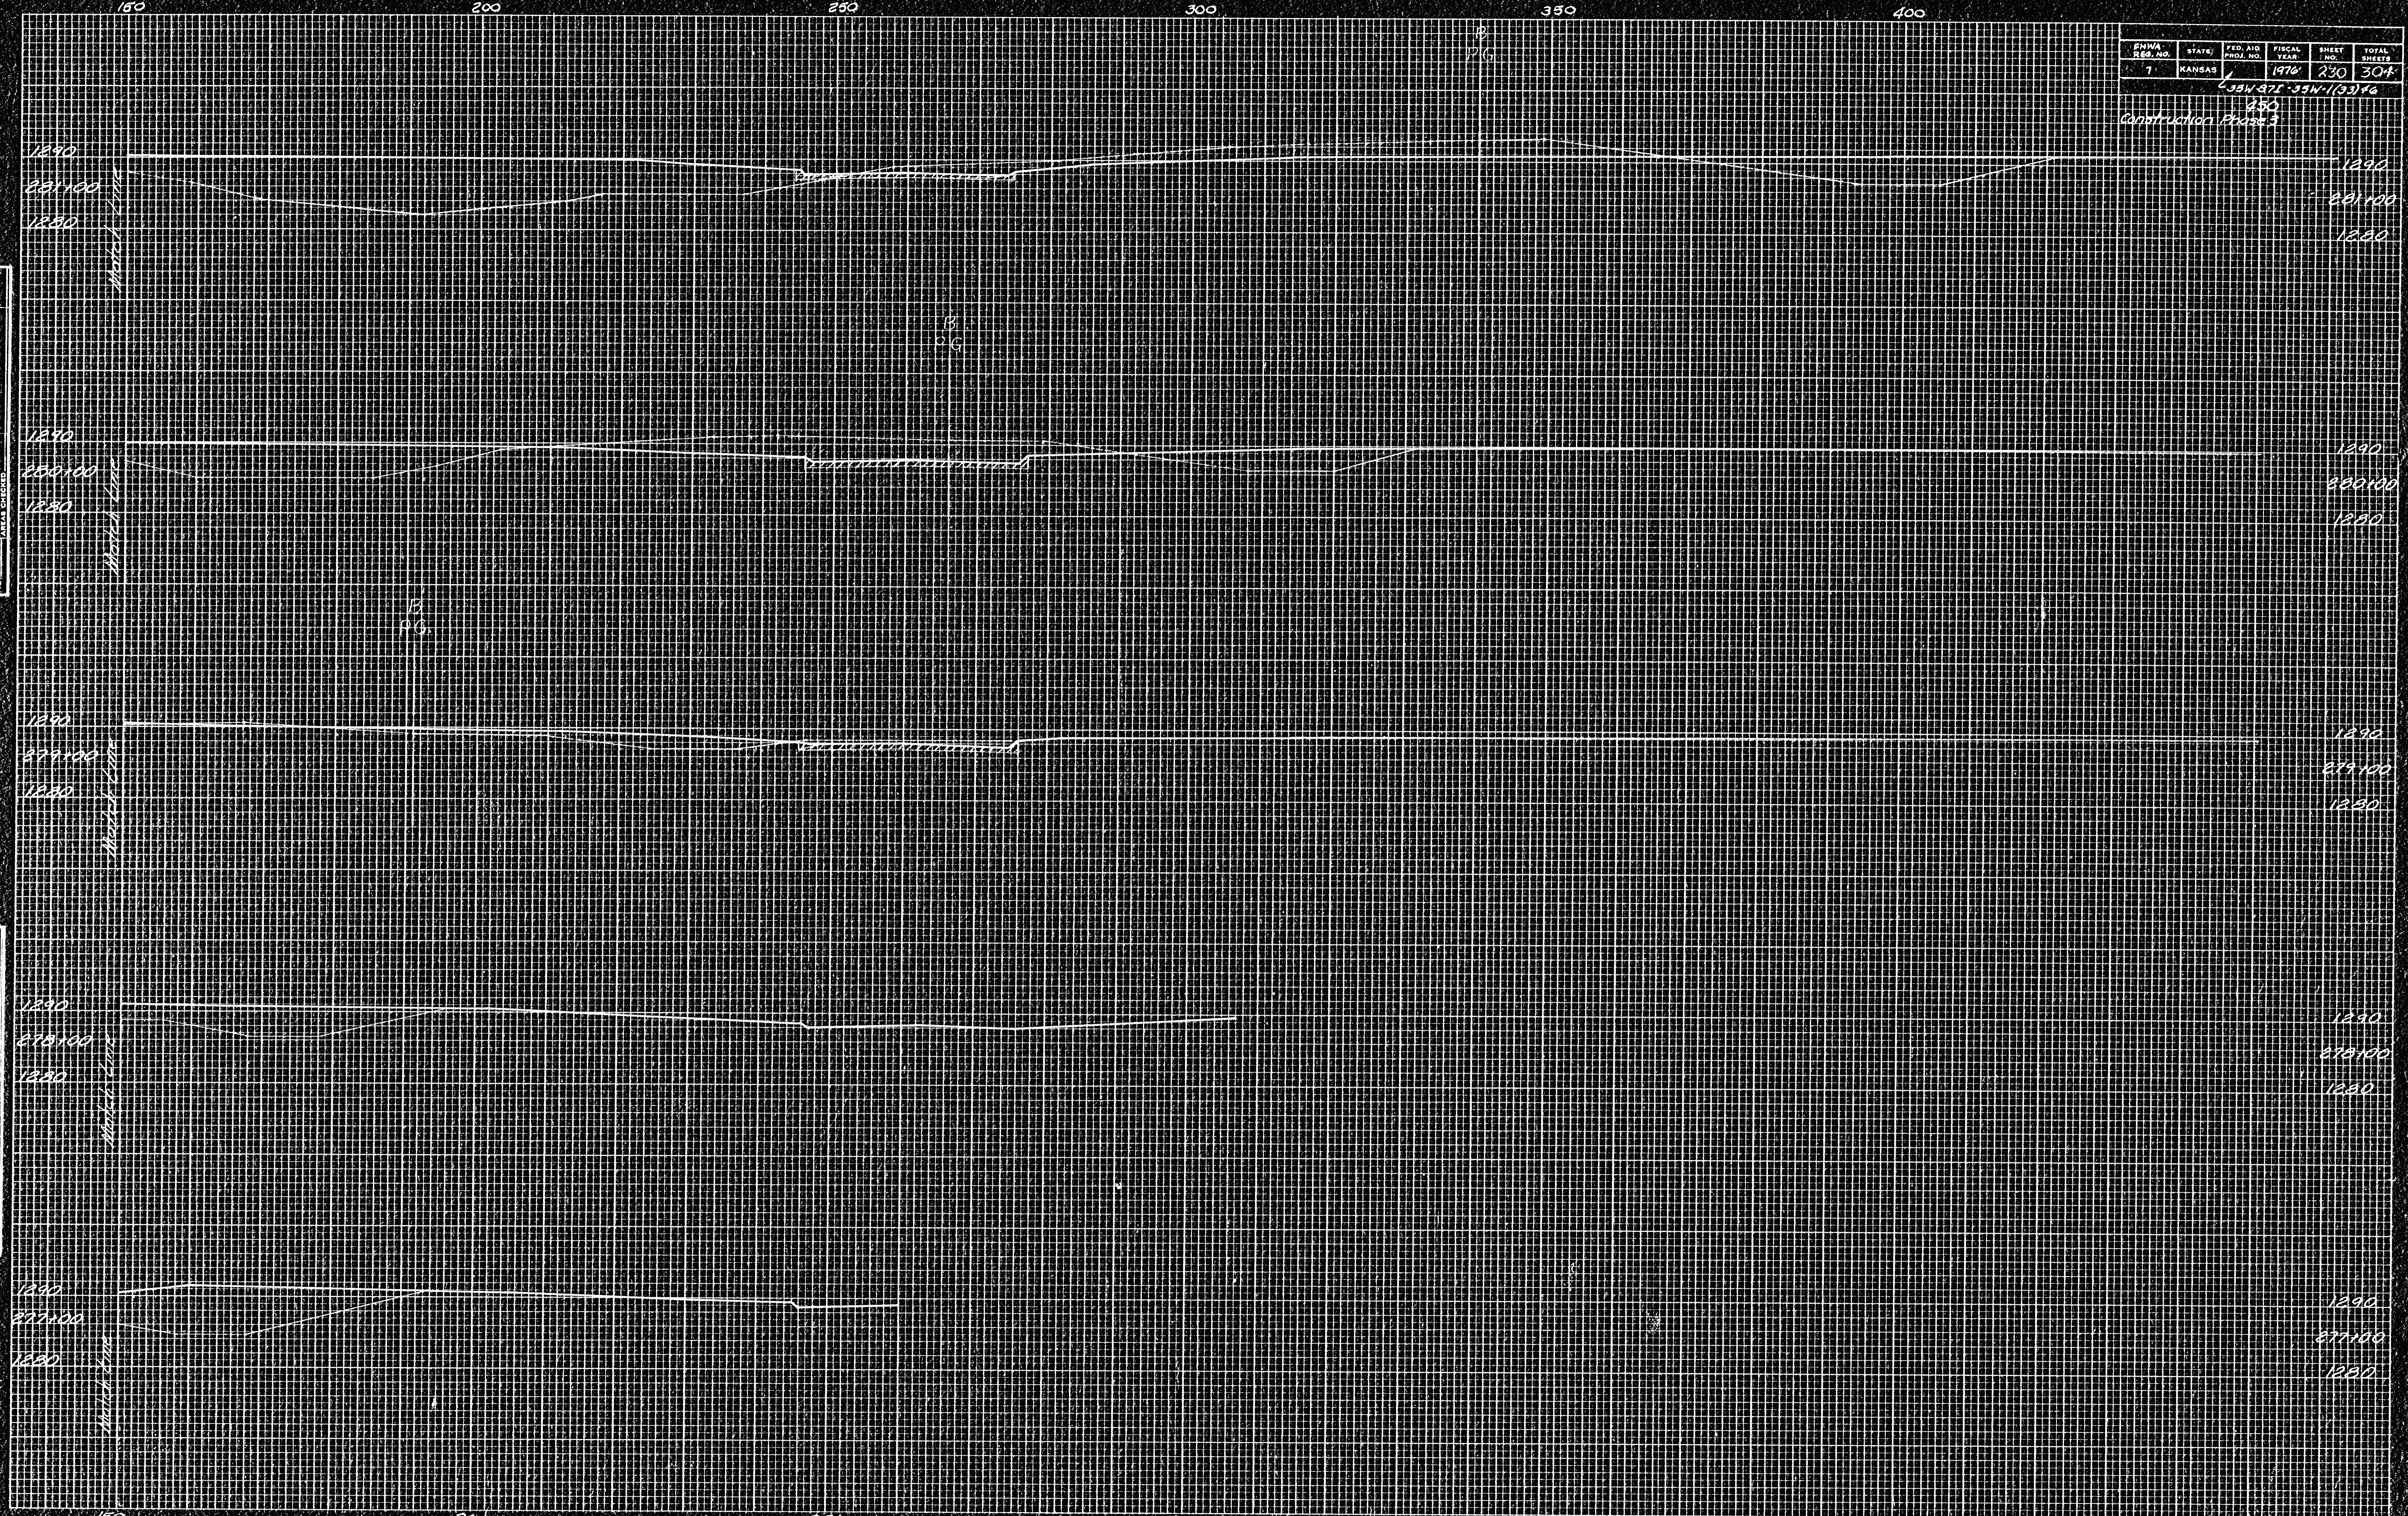

DATE	BY

ORIGINAL SURVEY NO. _____
 DATE _____
 BY _____
 CHECKED _____
 AREA CHECKED _____

DATE	BY

ORIGINAL SURVEY NO. _____
 DATE _____
 BY _____
 CHECKED _____
 AREA CHECKED _____