

F.H.W.A. REGION NO.	STATE	PROJECT NO.	FISCAL YEAR	SHEET NO.	TOTAL SHEETS
7	KANSAS	*	1976	261	304

DATE	BY

NO.	AREAS CHECKED

NO.	AREAS CHECKED

DATE	BY

NO.	AREAS CHECKED

NO.	AREAS CHECKED

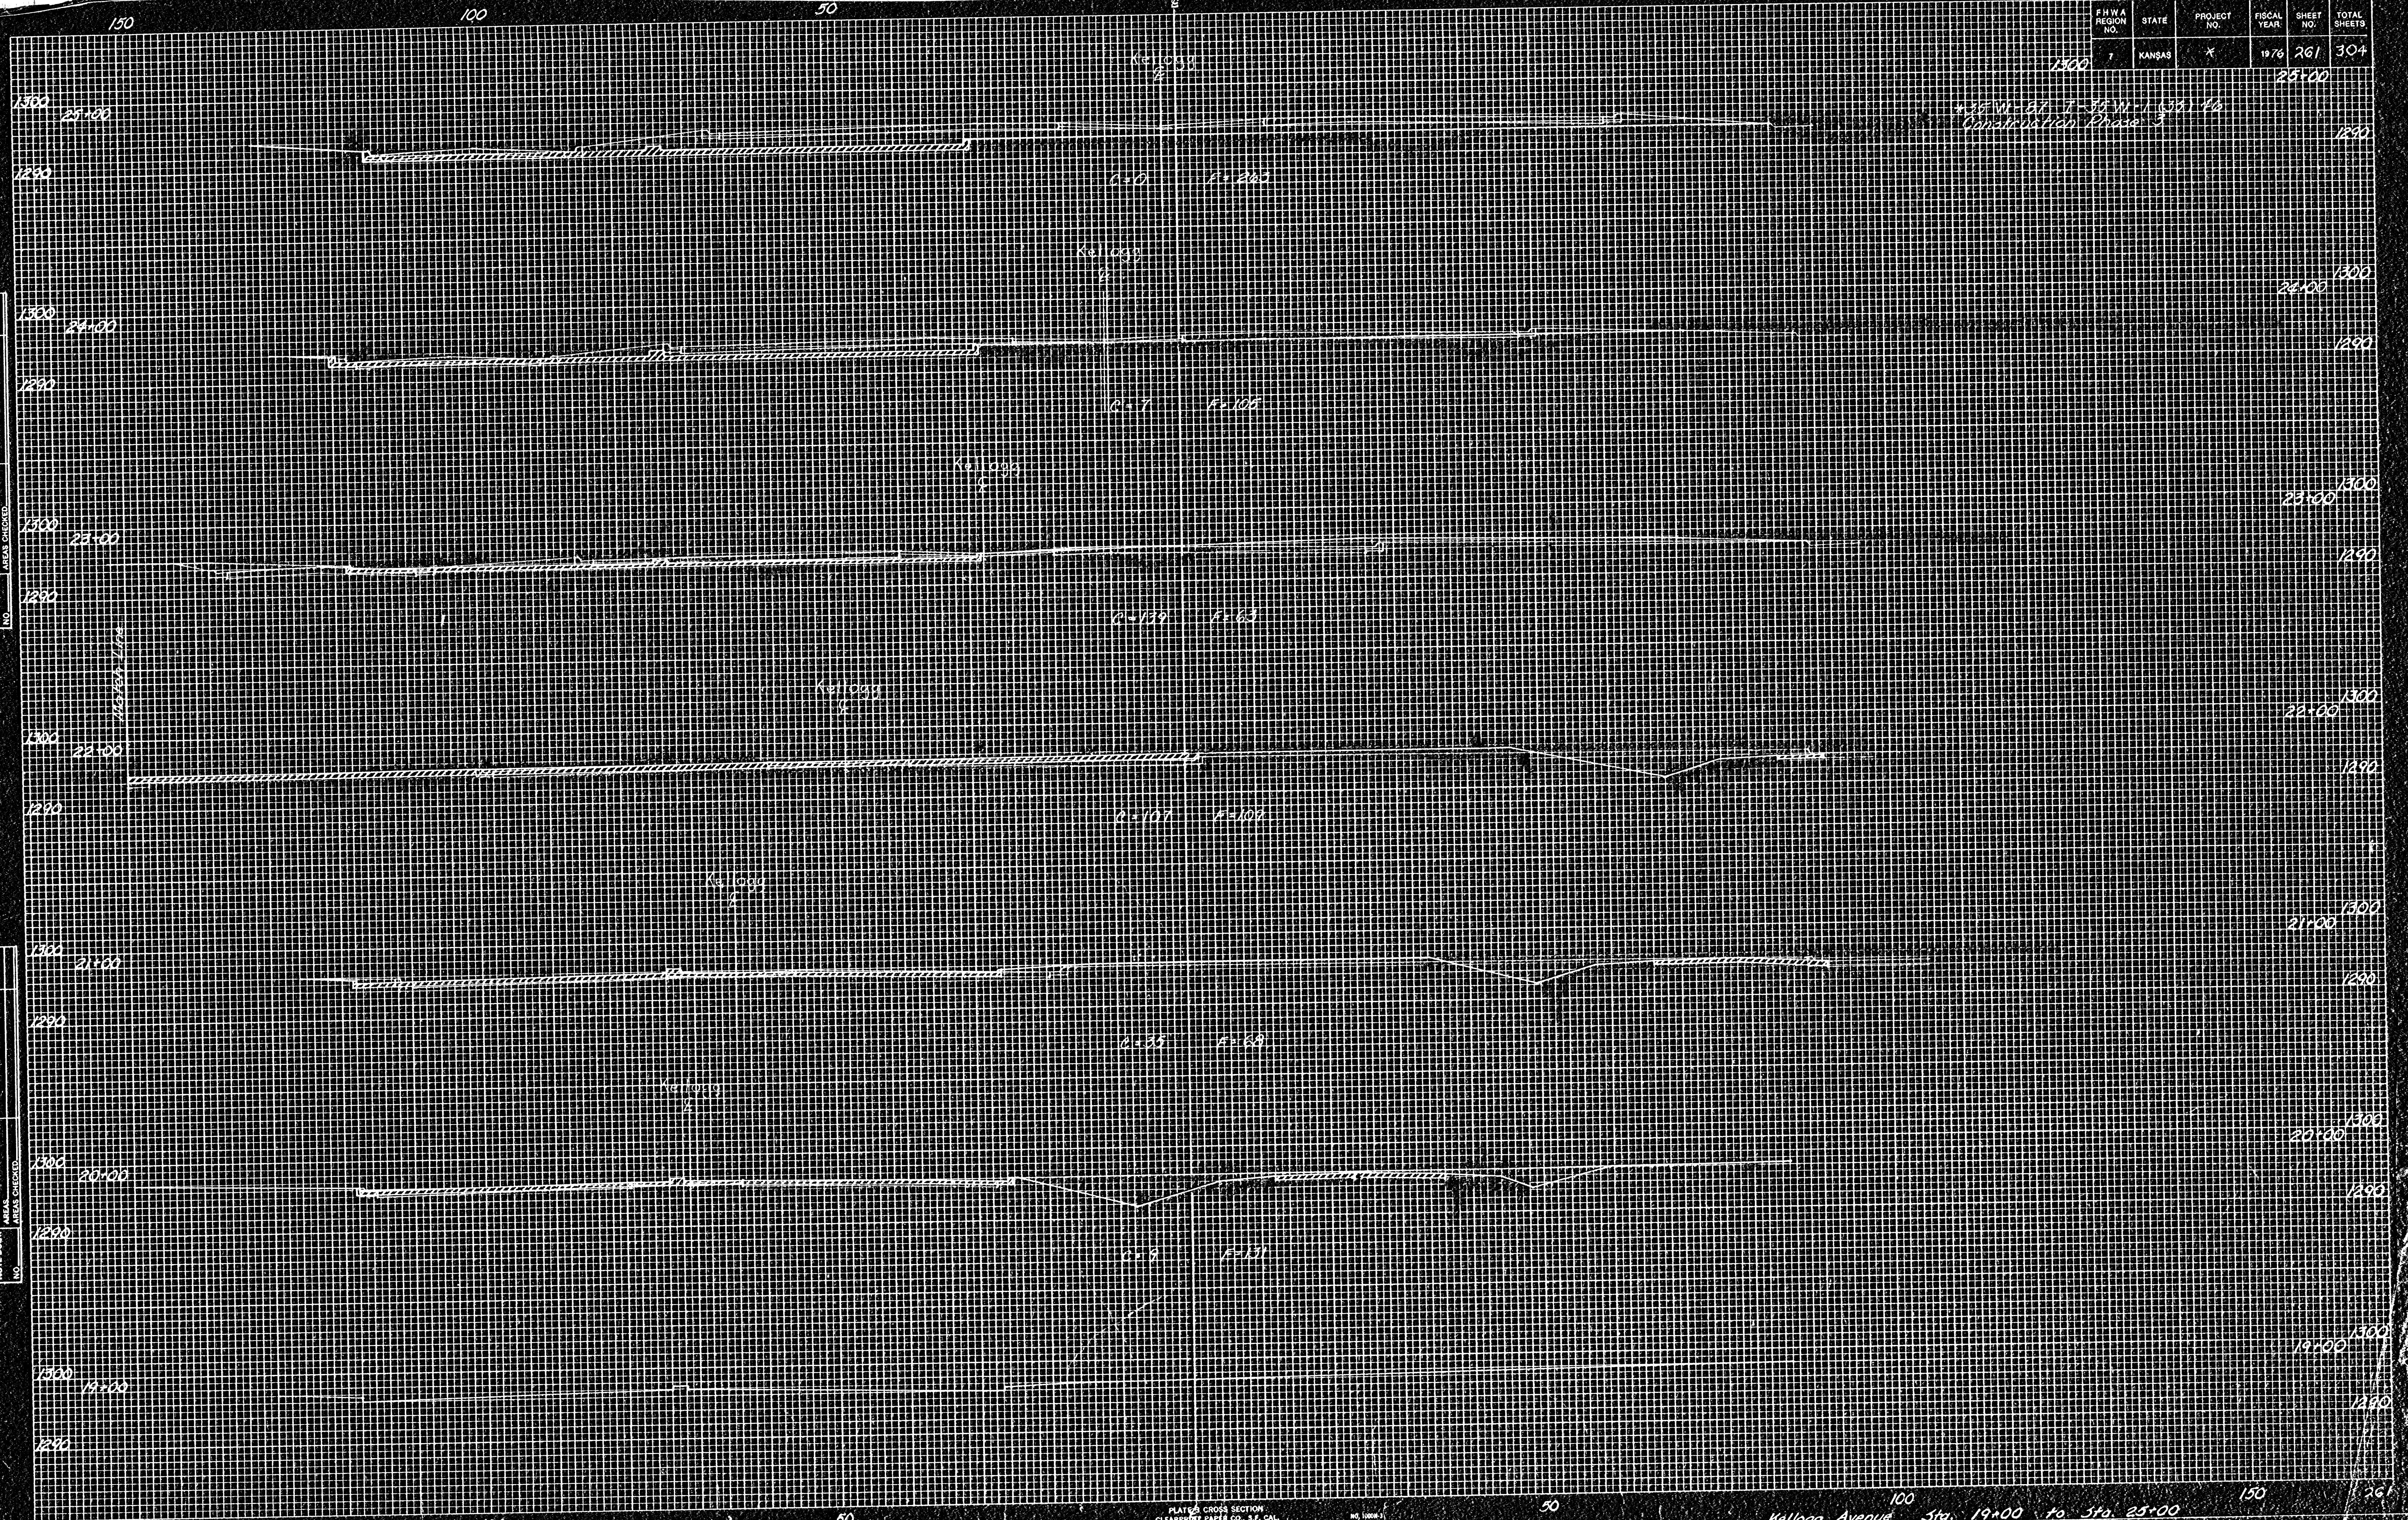


PLATE CROSS SECTION
 CLEARPRINT PAPER CO., S.F. CAL.

Kellogg Avenue Sta. 19+00 to Sta. 25+00