


F.H.W.A. REGION NO.	STATE	PROJECT NO.	FISCAL YEAR	SHEET NO.	TOTAL SHEETS
7	KANSAS	X	1976	264	304

X 35+00 to 37+00
Construction Phase 1

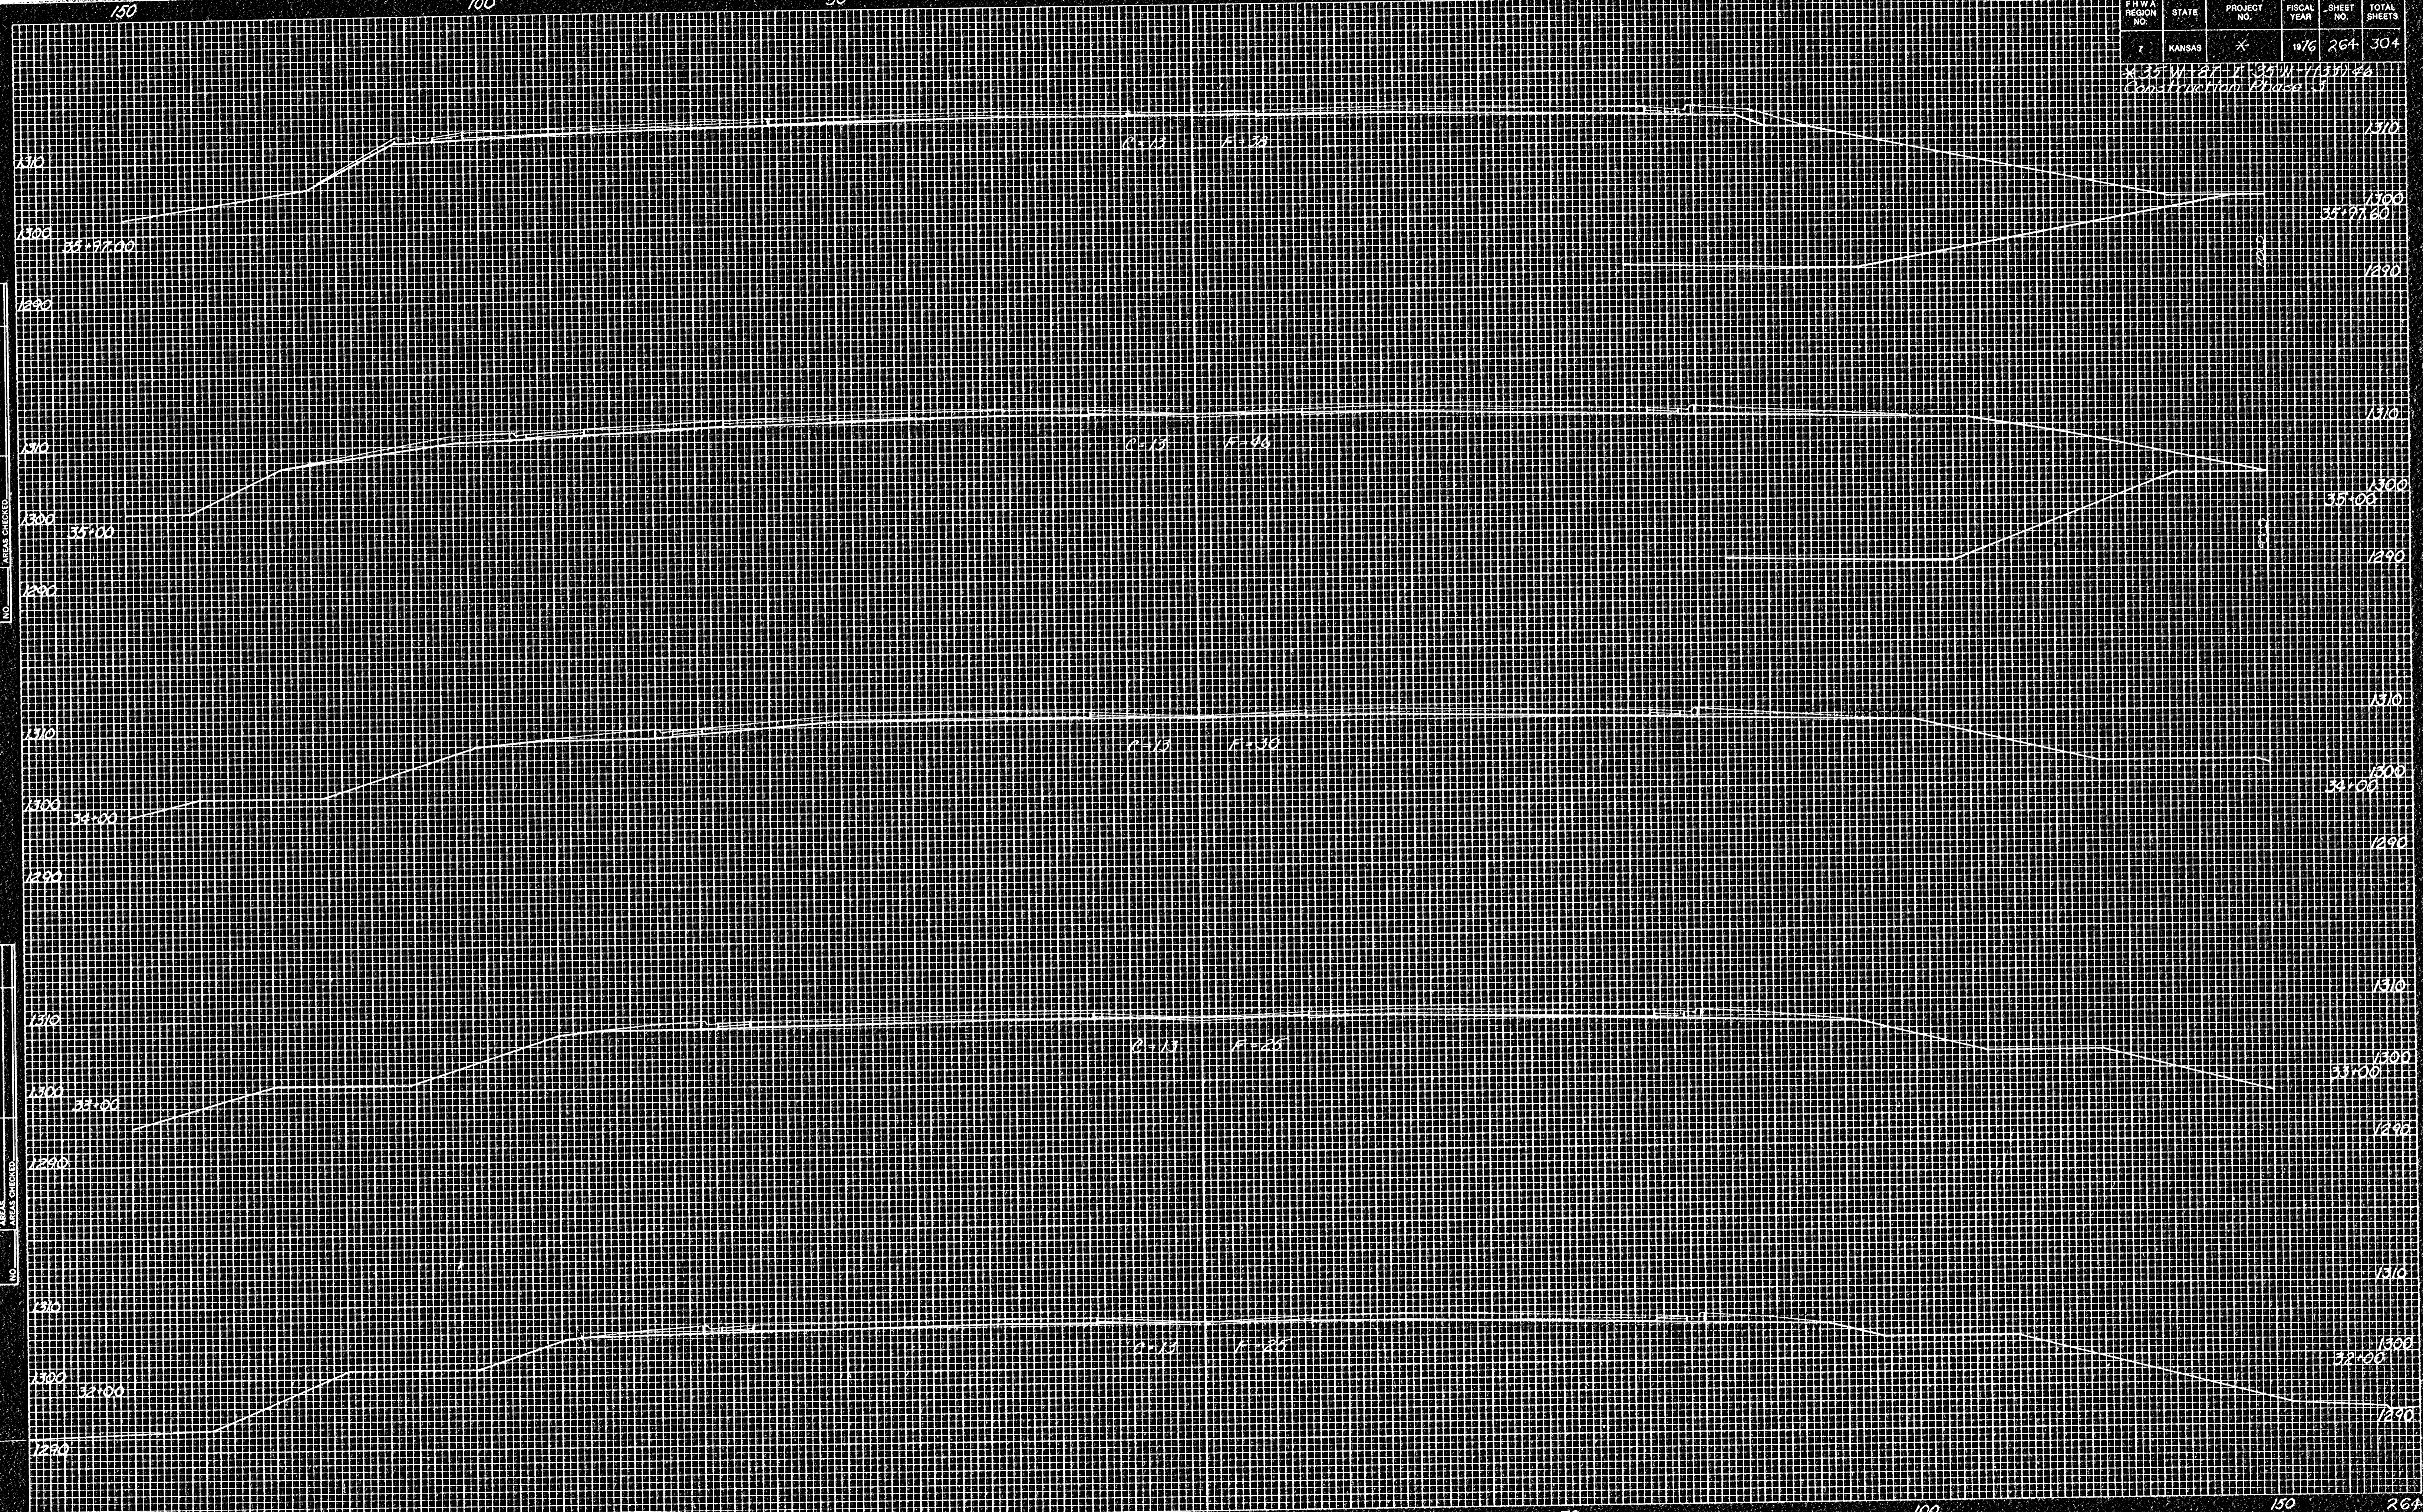

FINAL SURVEY NO.	DATE

ORIGINAL SURVEY NO.	DATE