


FHWA REGION NO.	STATE	PROJECT NO.	FISCAL YEAR	SHEET NO.	TOTAL SHEETS
7	KANSAS	*	1976	269	304

* 155 W - 257 W - 305 W - 1830' 42' (Construction) Phase 1

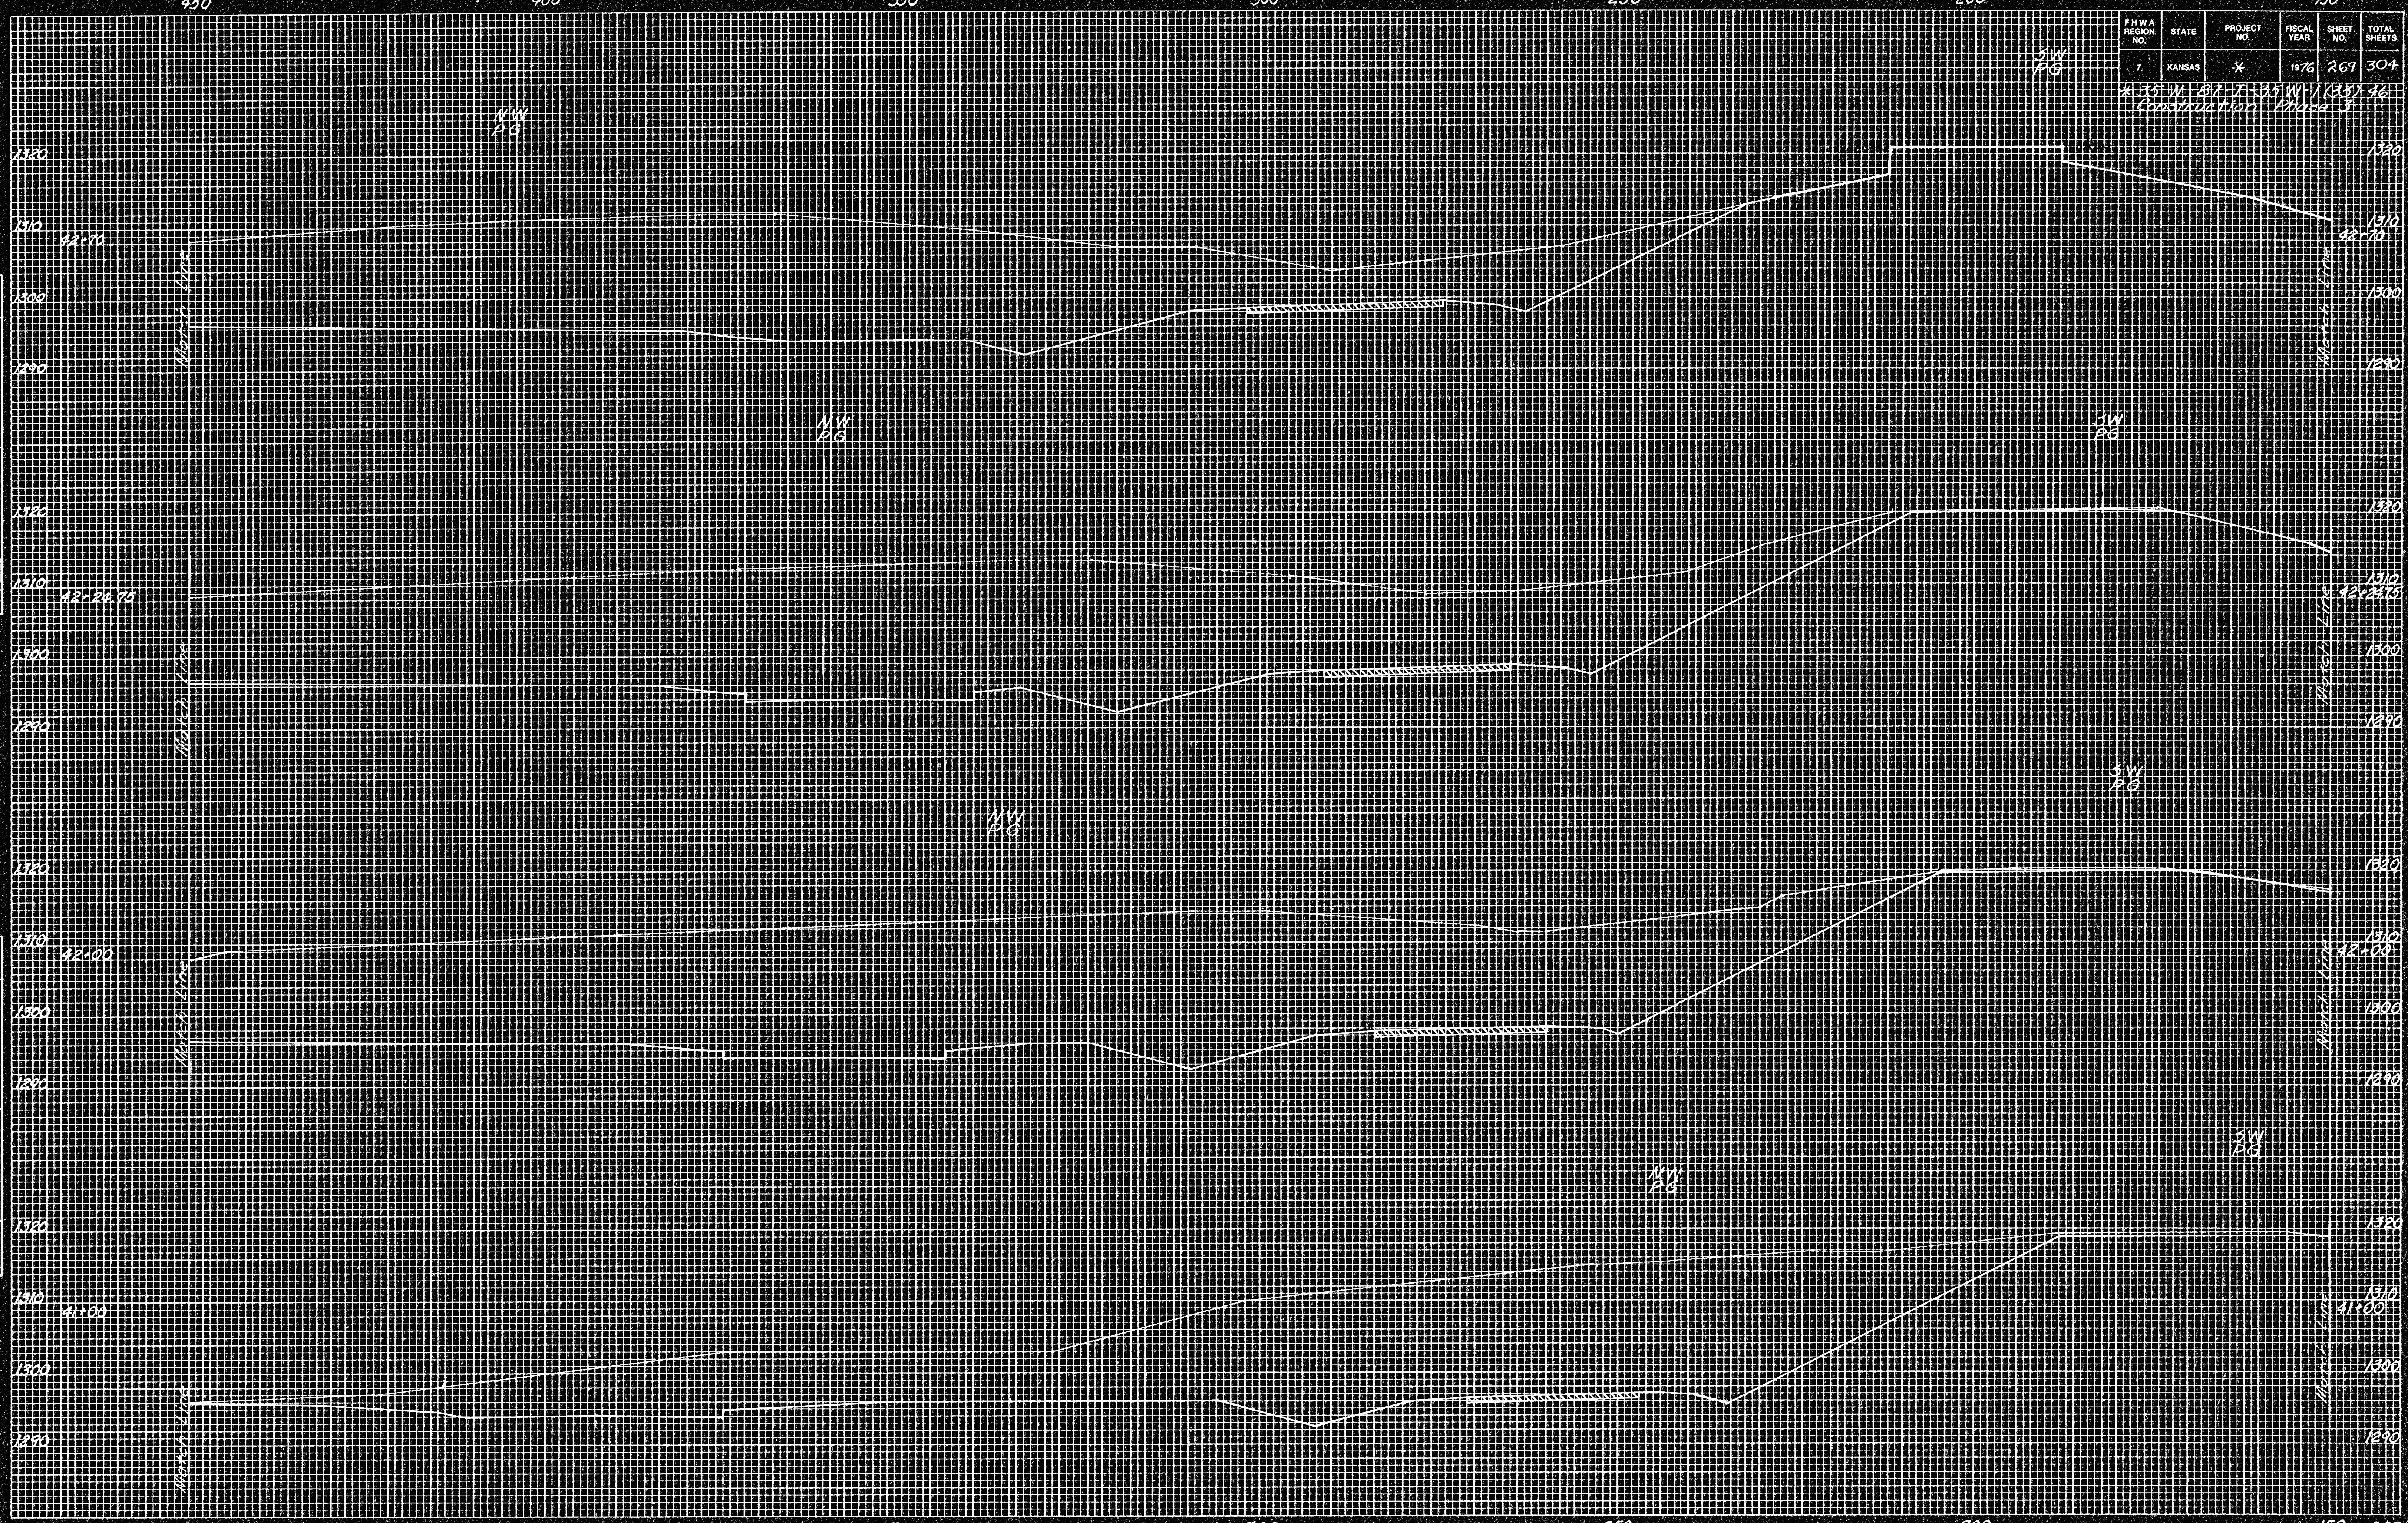

FINAL SURVEY	DATE
SURVEYED	
NOTE BOOK	
TEMP. PLAT.	
AREA	
AREA CHECKED	

ORIGINAL SURVEY	DATE
SURVEYED	
NOTE BOOK	
TEMP. PLAT.	
AREA	
AREA CHECKED	