


F.H.W.A. REGION NO.	STATE	PROJECT NO.	FISCAL YEAR	SHEET NO.	TOTAL SHEETS
7	KANSAS	*	1976	276	304

* 35 W 87 A 35 W 1 (35) 36
Construction Phase 3

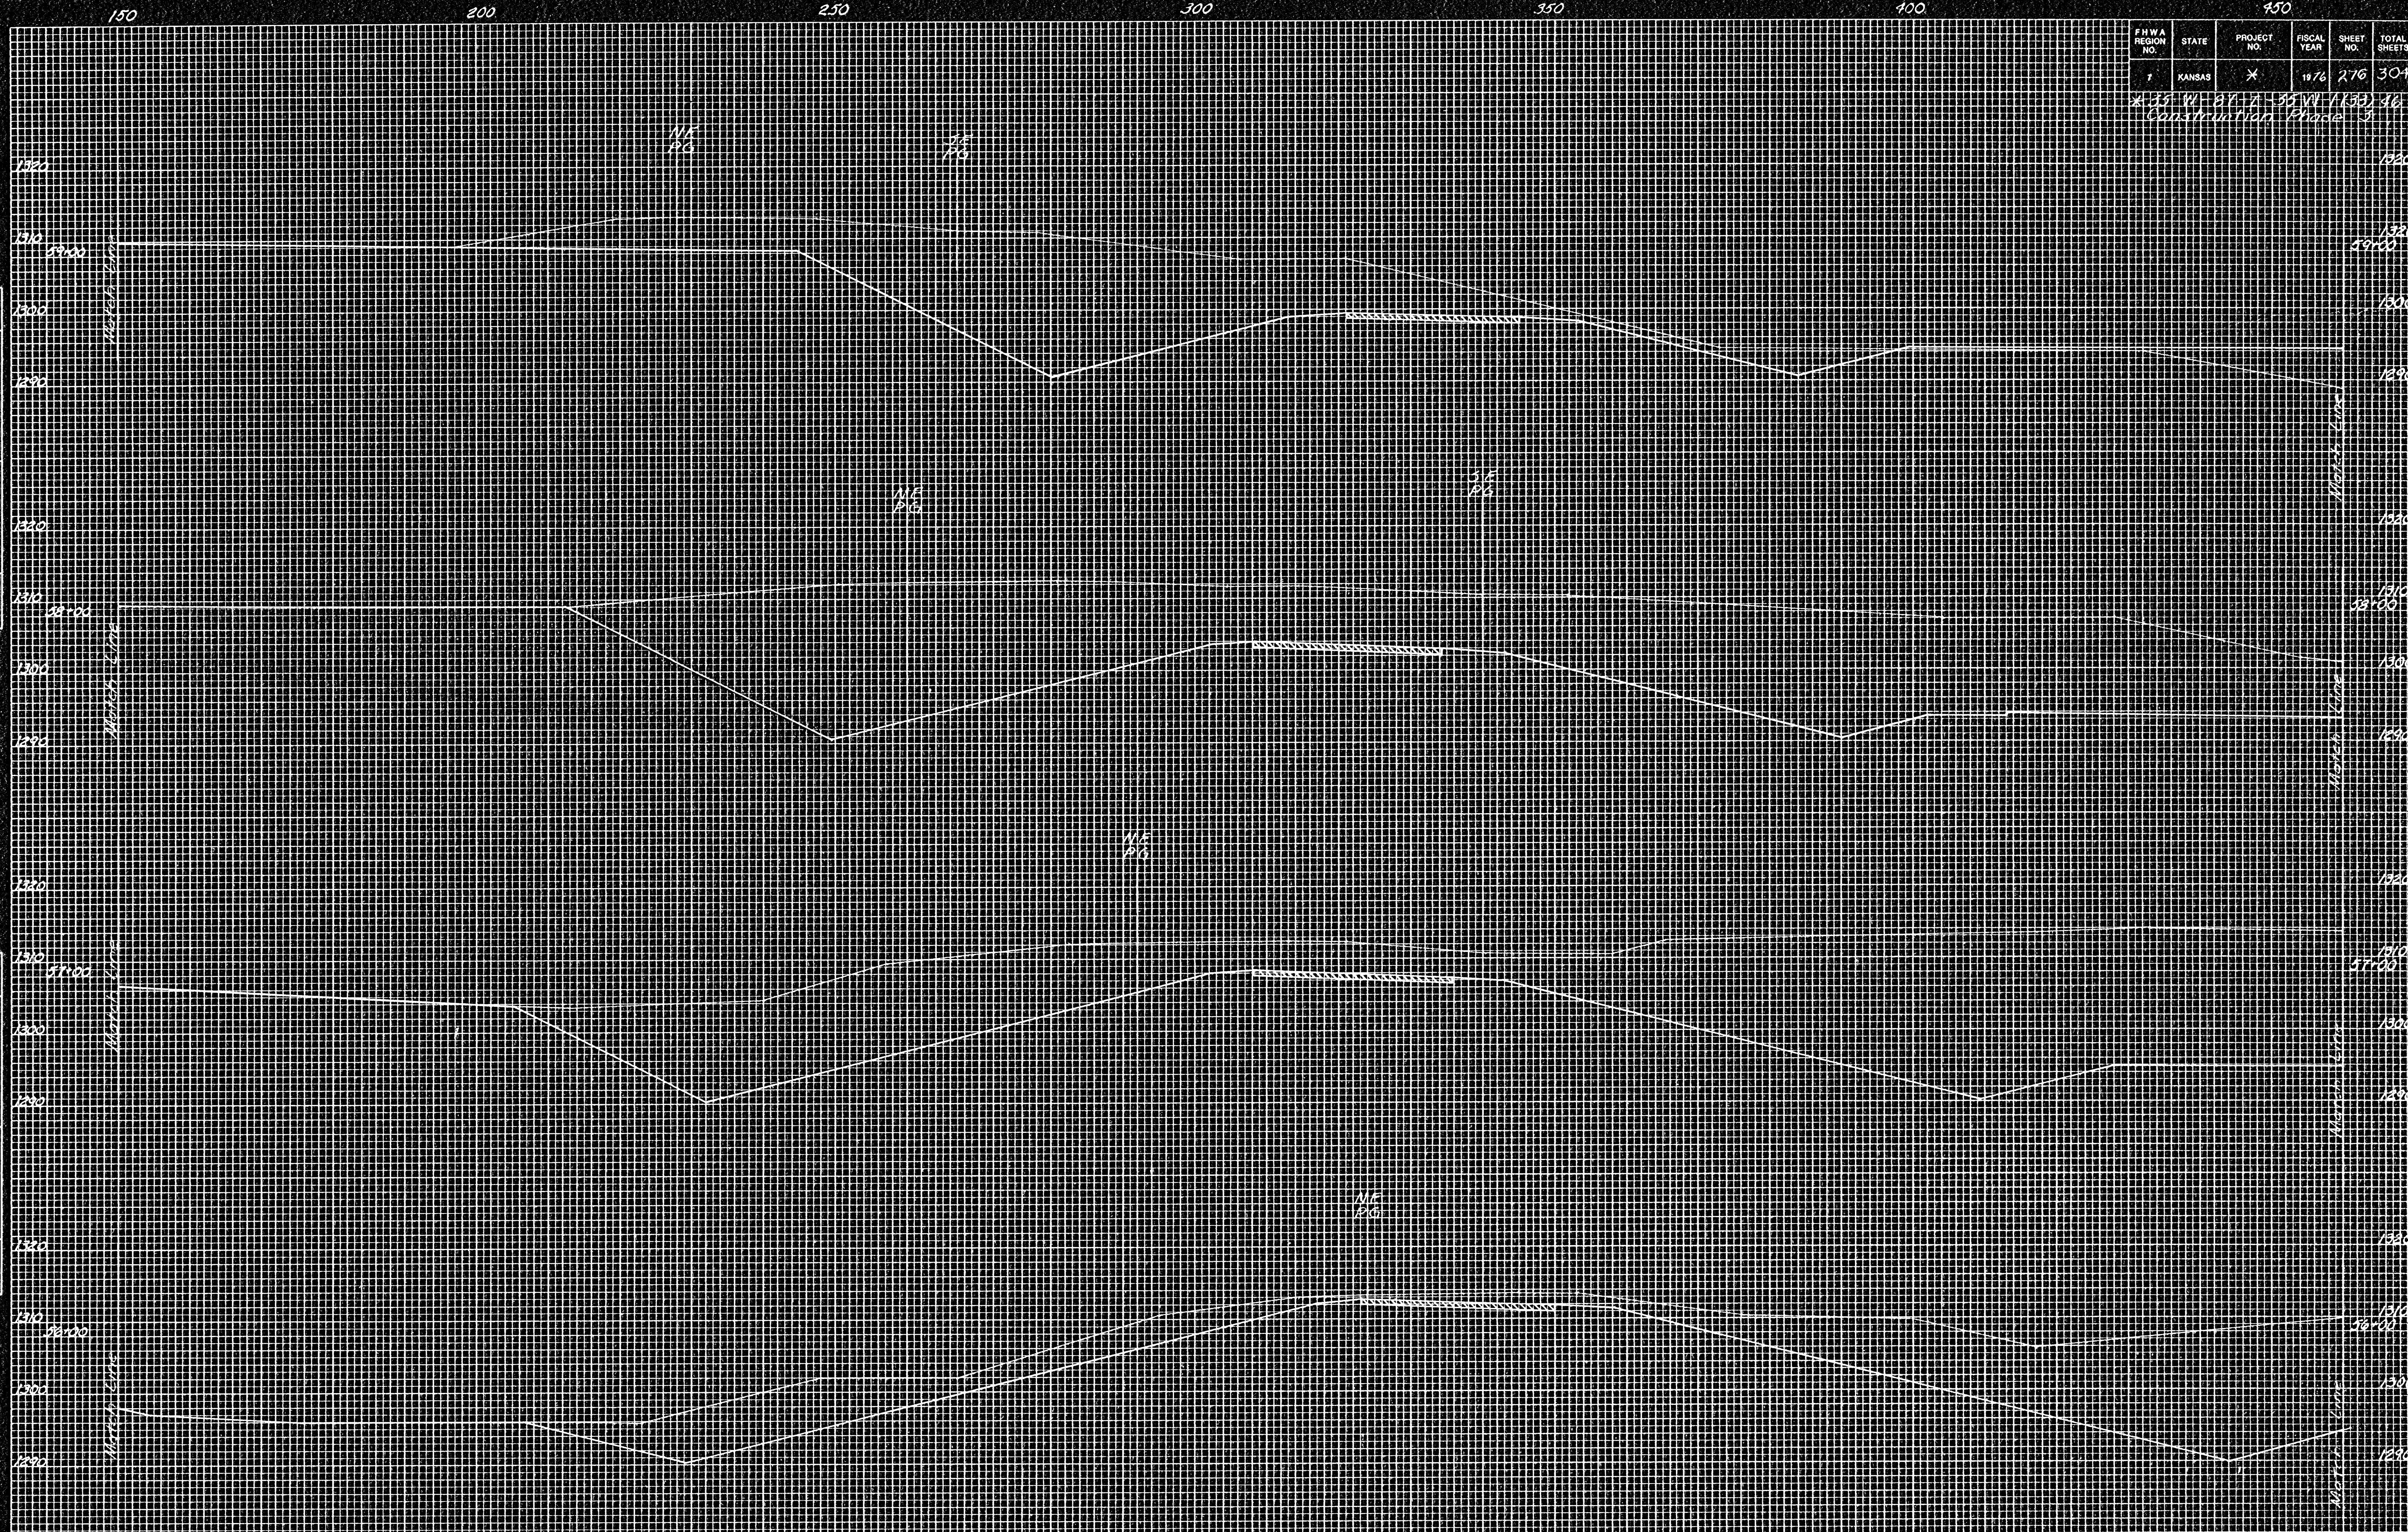

DATE	BY

FINAL SURVEY	NOTED

NOTE BOOK NO.	AREA	SCALE

DATE	BY

ORIGINAL SURVEY	NOTED

NOTE BOOK NO.	AREA	SCALE