


F H W A REGION NO.	STATE	PROJECT NO.	FISCAL YEAR	SHEET NO.	TOTAL SHEETS
7	KANSAS	X	1978	283	304

SE 22211-87-7-86 W-1755-22  
 (2025) 11/11/11 11/11/11

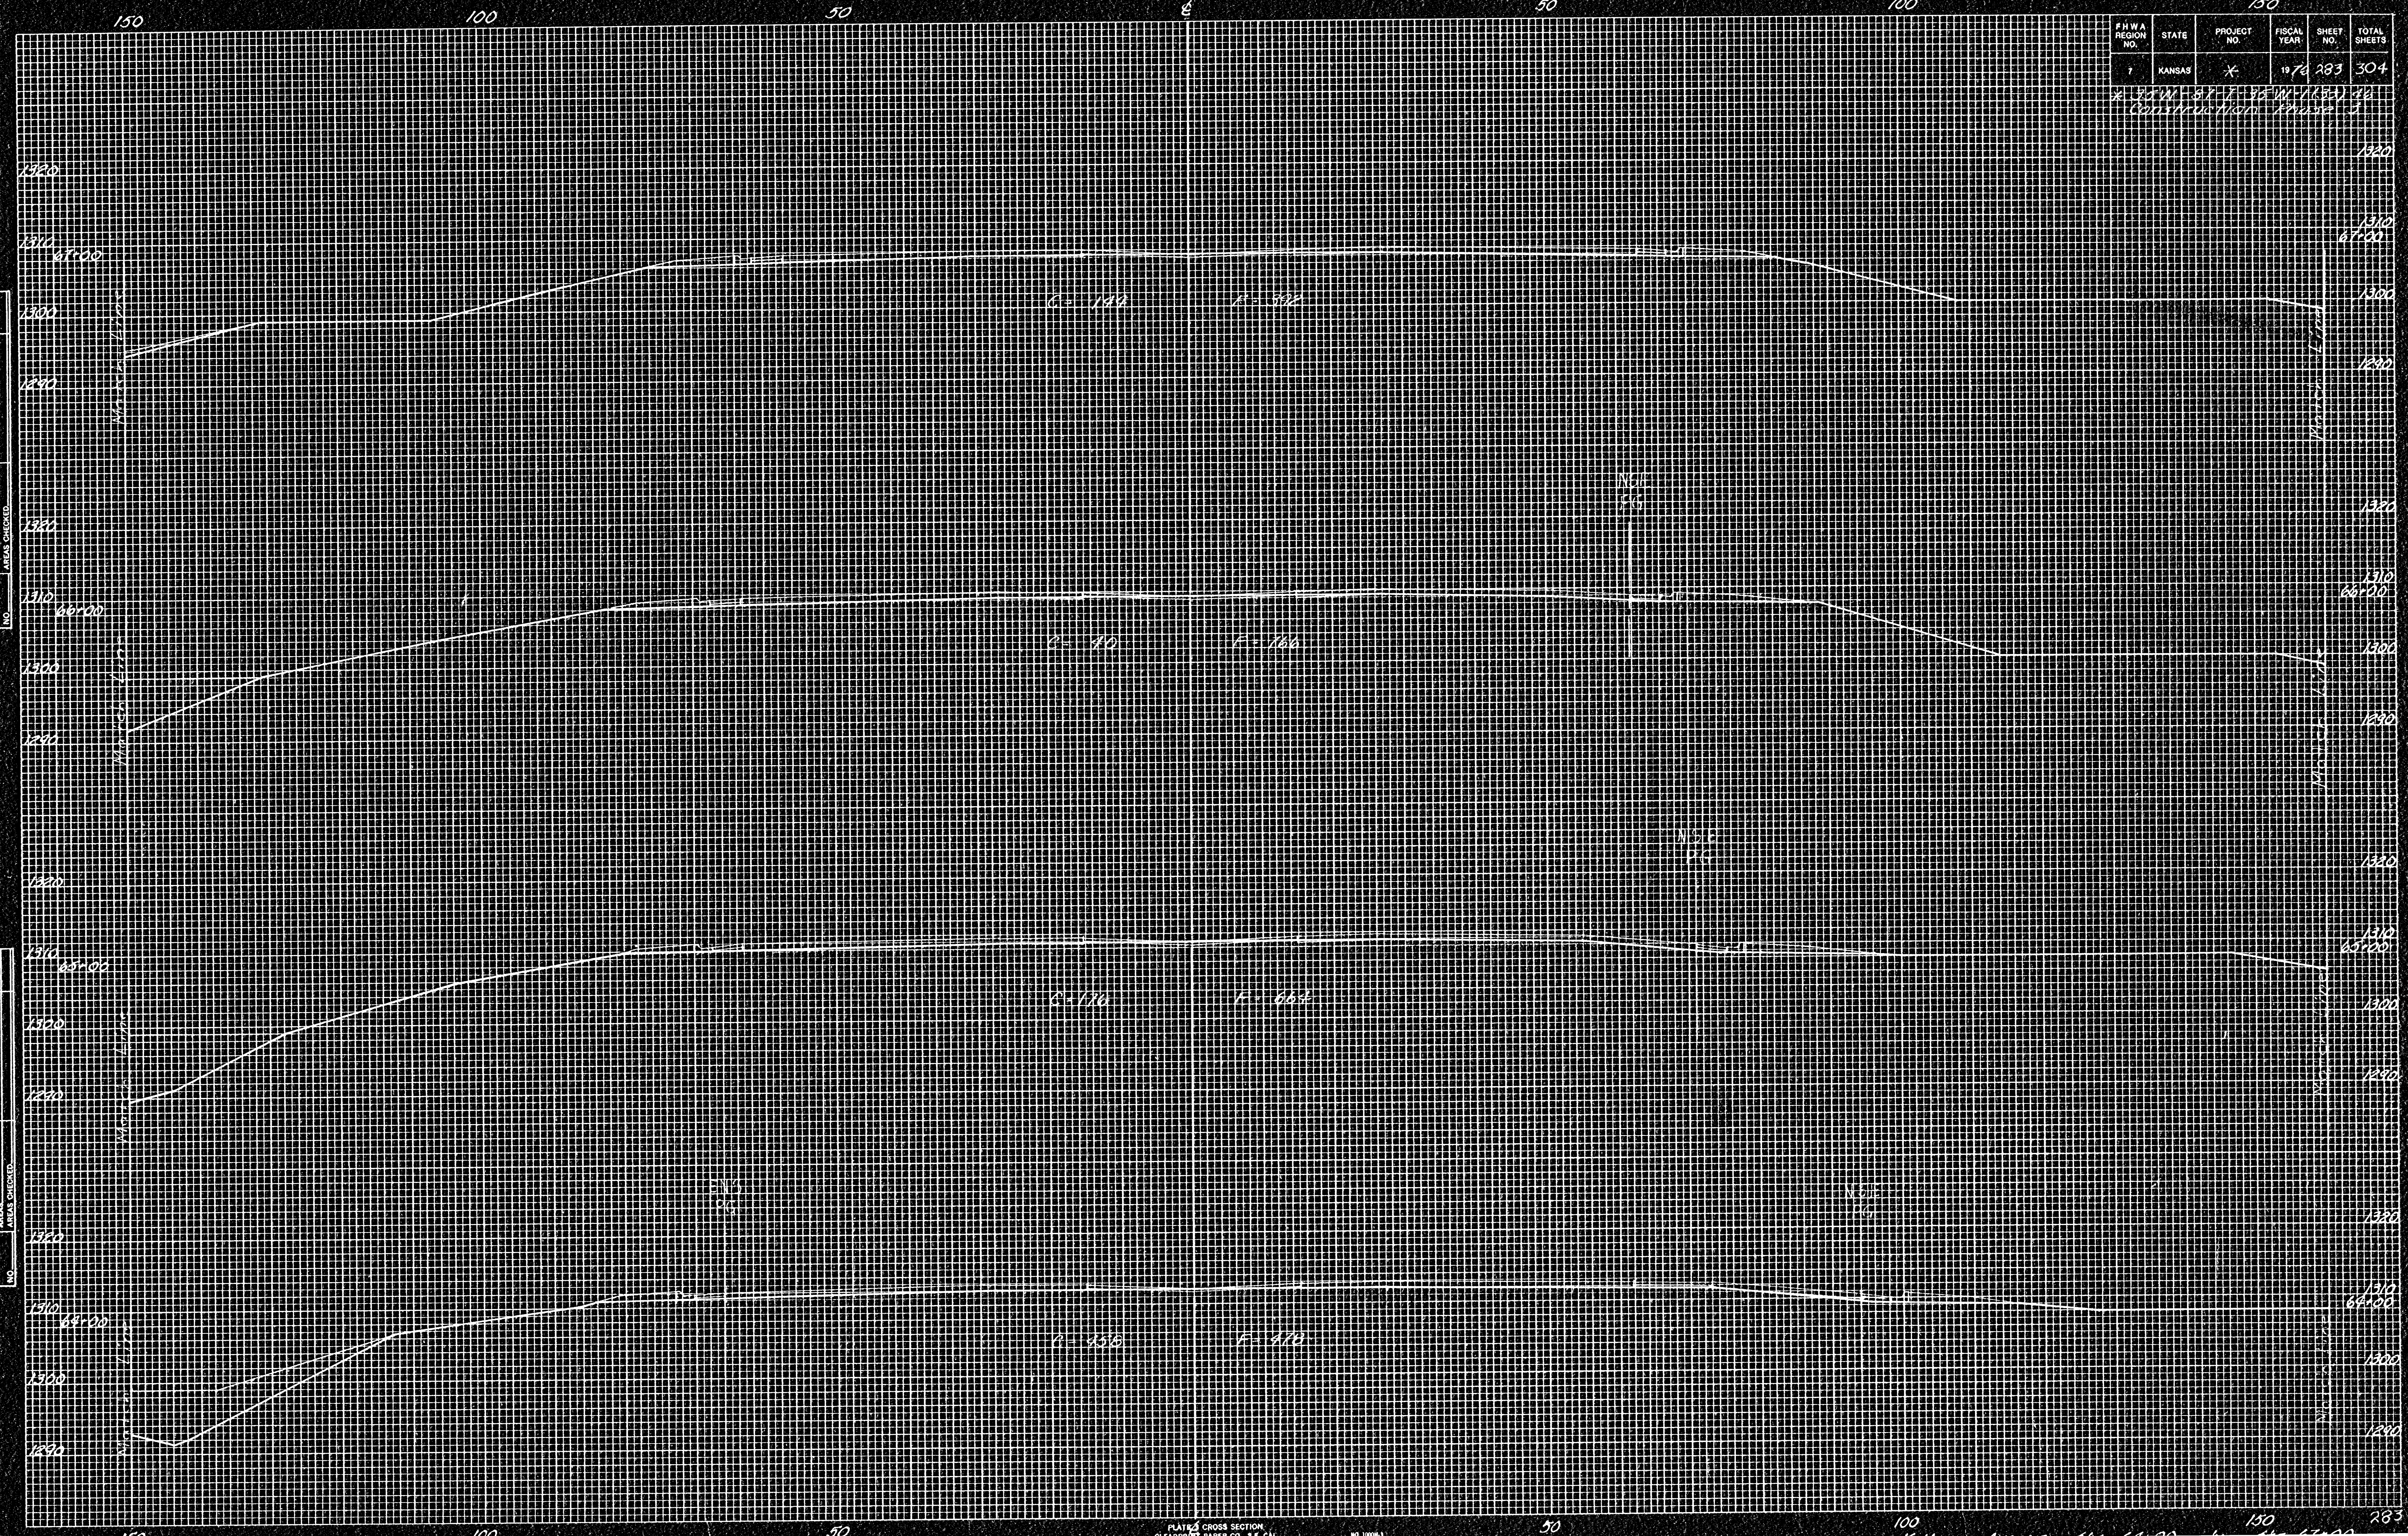

DATE	BY

NO.	AREA CHECKED	TEMP. DATE	PLOTTED	SURVEYED

DATE	BY

NO.	AREA CHECKED	TEMP. DATE	PLOTTED	SURVEYED