

#1 WA. REG. NO.	STATE	FED. AID PROJ. NO.	FISCAL YEAR	SHEET NO.	TOTAL SHEETS
7	KANSAS		1974	290	304


188
Construction Project

DATE	BY	REVISION

FINAL SURVEY
NOTE BOOK NO.

DATE	BY	REVISION

ORIGINAL SURVEY
NOTE BOOK NO.

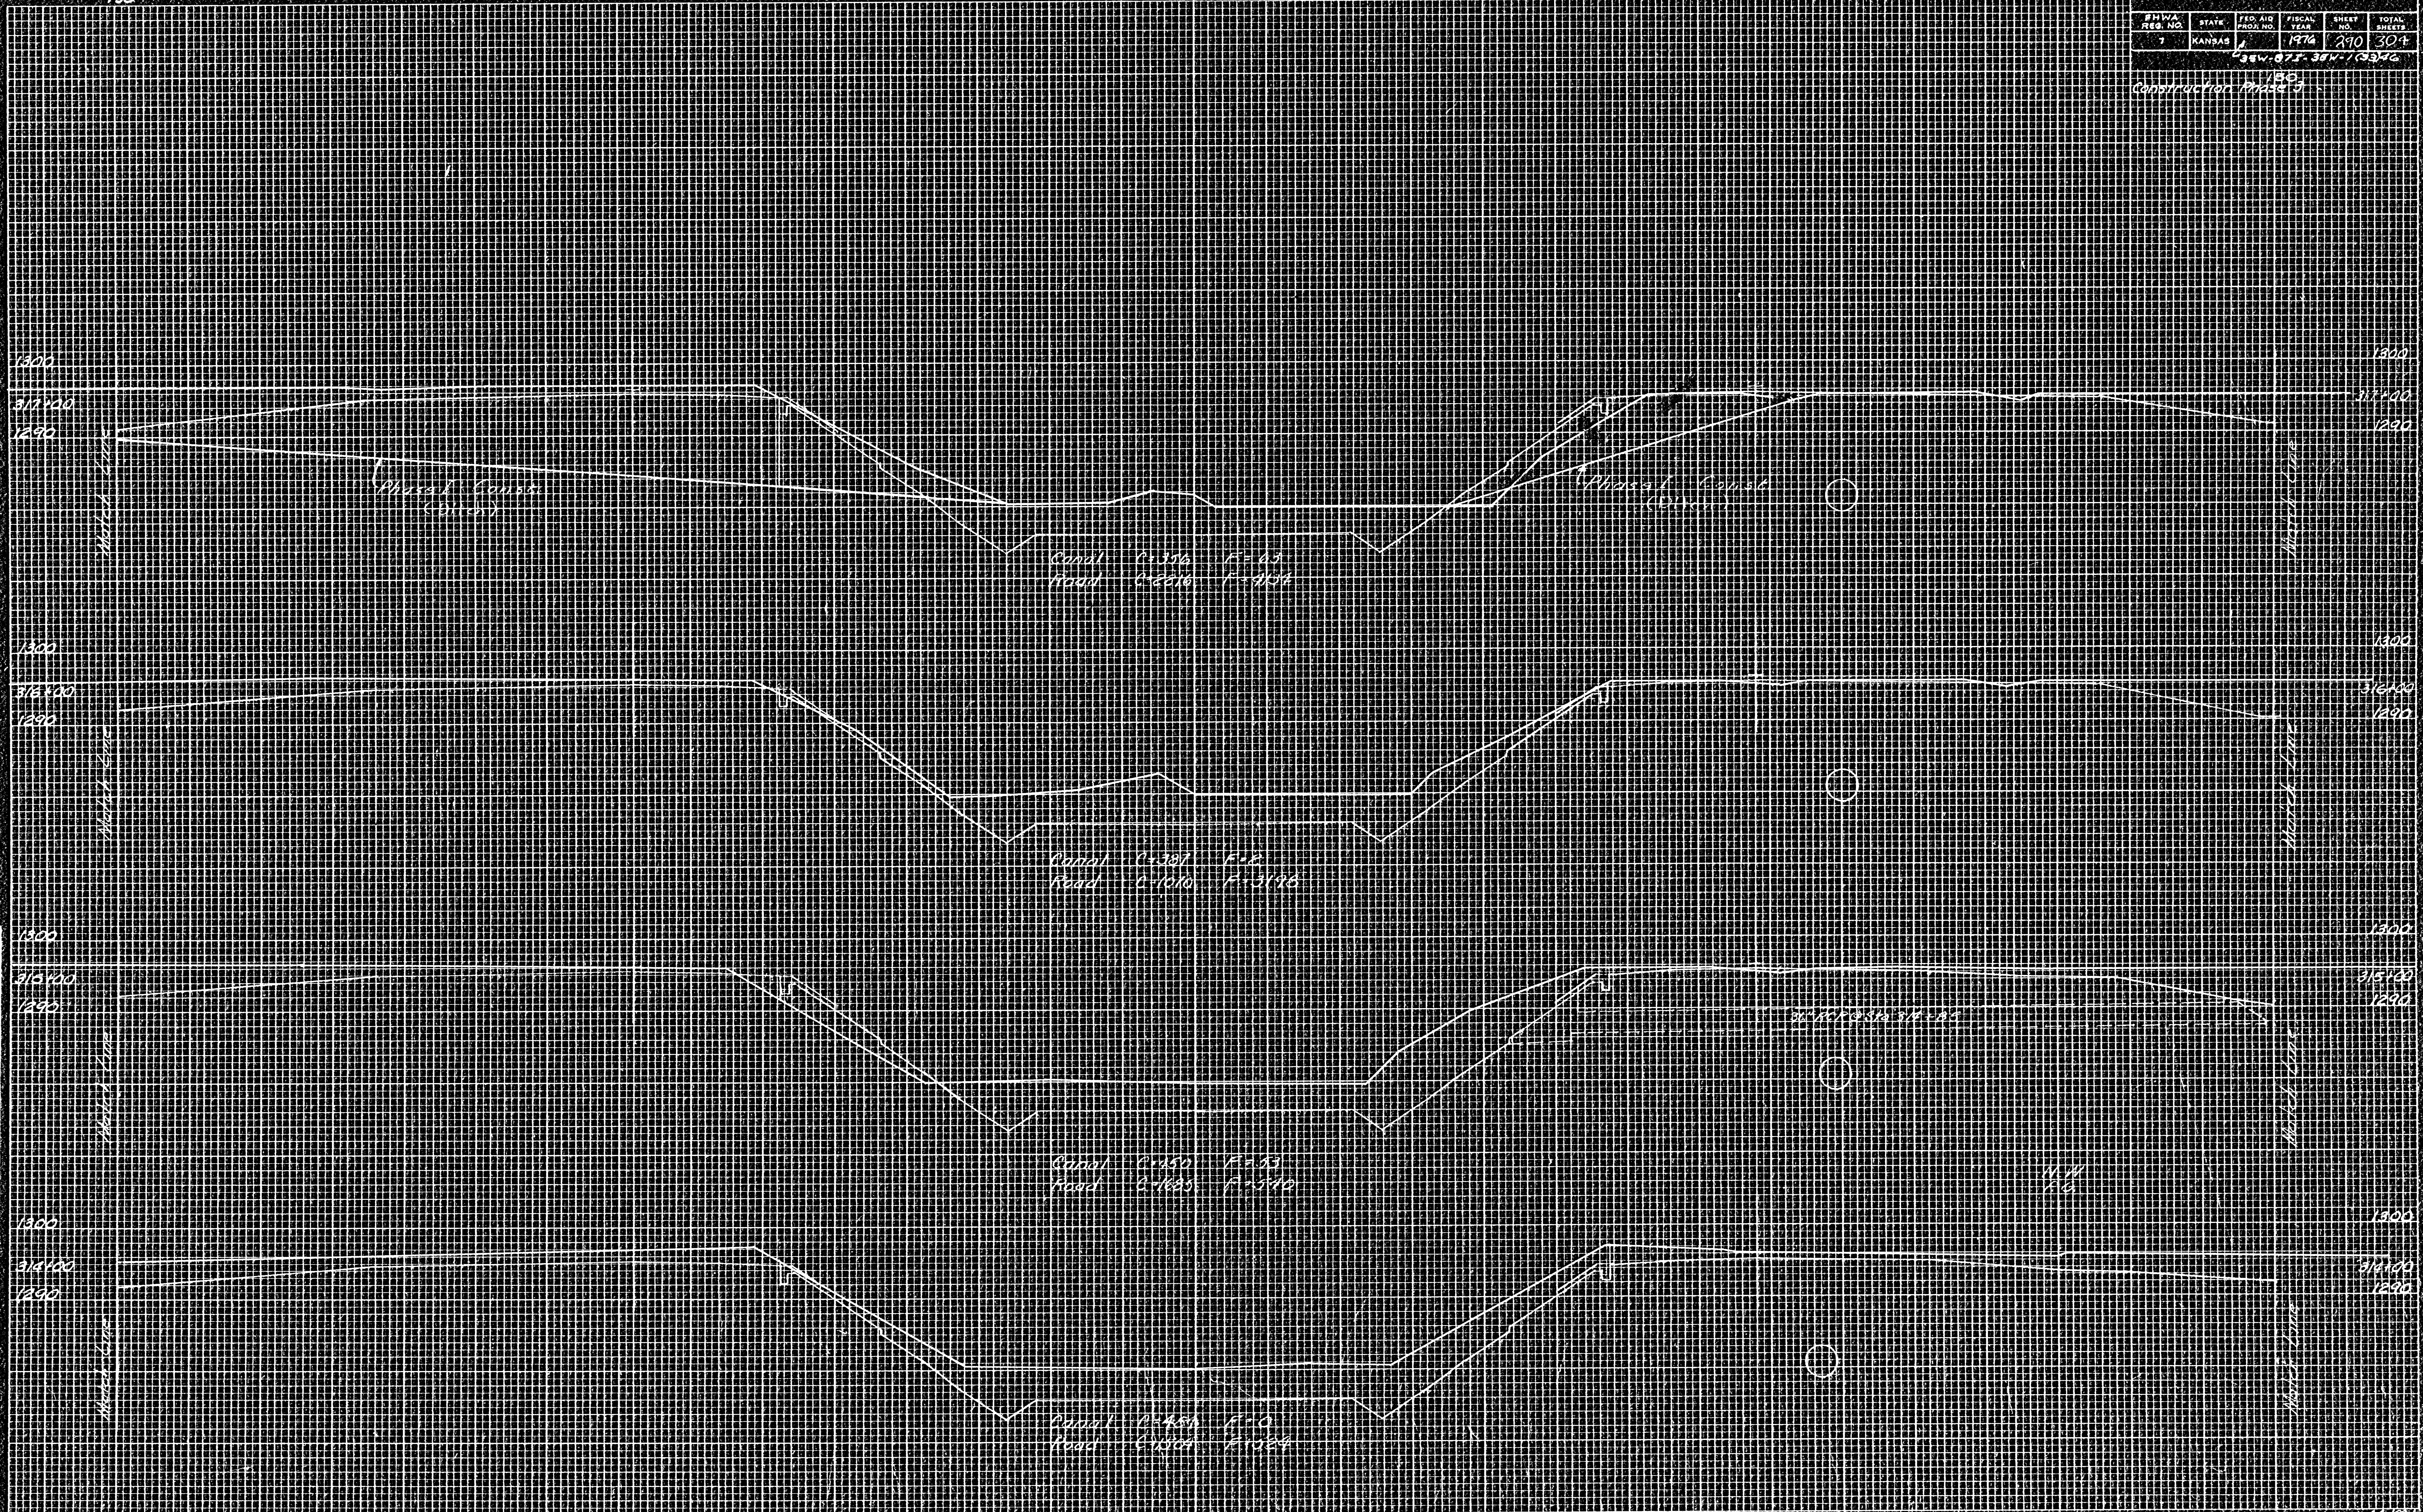

Canal 0-306 F=0.3
Road 0-6510 F=4.34

Canal 0-387 F=0.3
Road 0-1070 F=3.98

Canal 0-150 F=0.3
Road 0-183 F=3.10

Canal 0-454 F=0.3
Road 0-150 F=3.24

Canal Limits

PLATE 3-CROSS SECTION OF A R.R.E. STANDARD
NATIONAL TRACING PAPER DIVISION

NL Sta. 514+00 to 520+317+00