


FHWA REG. NO.	STATE	FED. AID PROJ. NO.	FISCAL YEAR	SHEET NO.	TOTAL SHEETS
7	KANSAS		1976	295	304

190  
Construction Phase 3

DATE: \_\_\_\_\_  
BY: \_\_\_\_\_  
SURVEY: \_\_\_\_\_  
CHECKED: \_\_\_\_\_  
NOTED: \_\_\_\_\_  
APPROVED: \_\_\_\_\_

DATE: \_\_\_\_\_  
BY: \_\_\_\_\_  
SURVEY: \_\_\_\_\_  
CHECKED: \_\_\_\_\_  
NOTED: \_\_\_\_\_  
APPROVED: \_\_\_\_\_

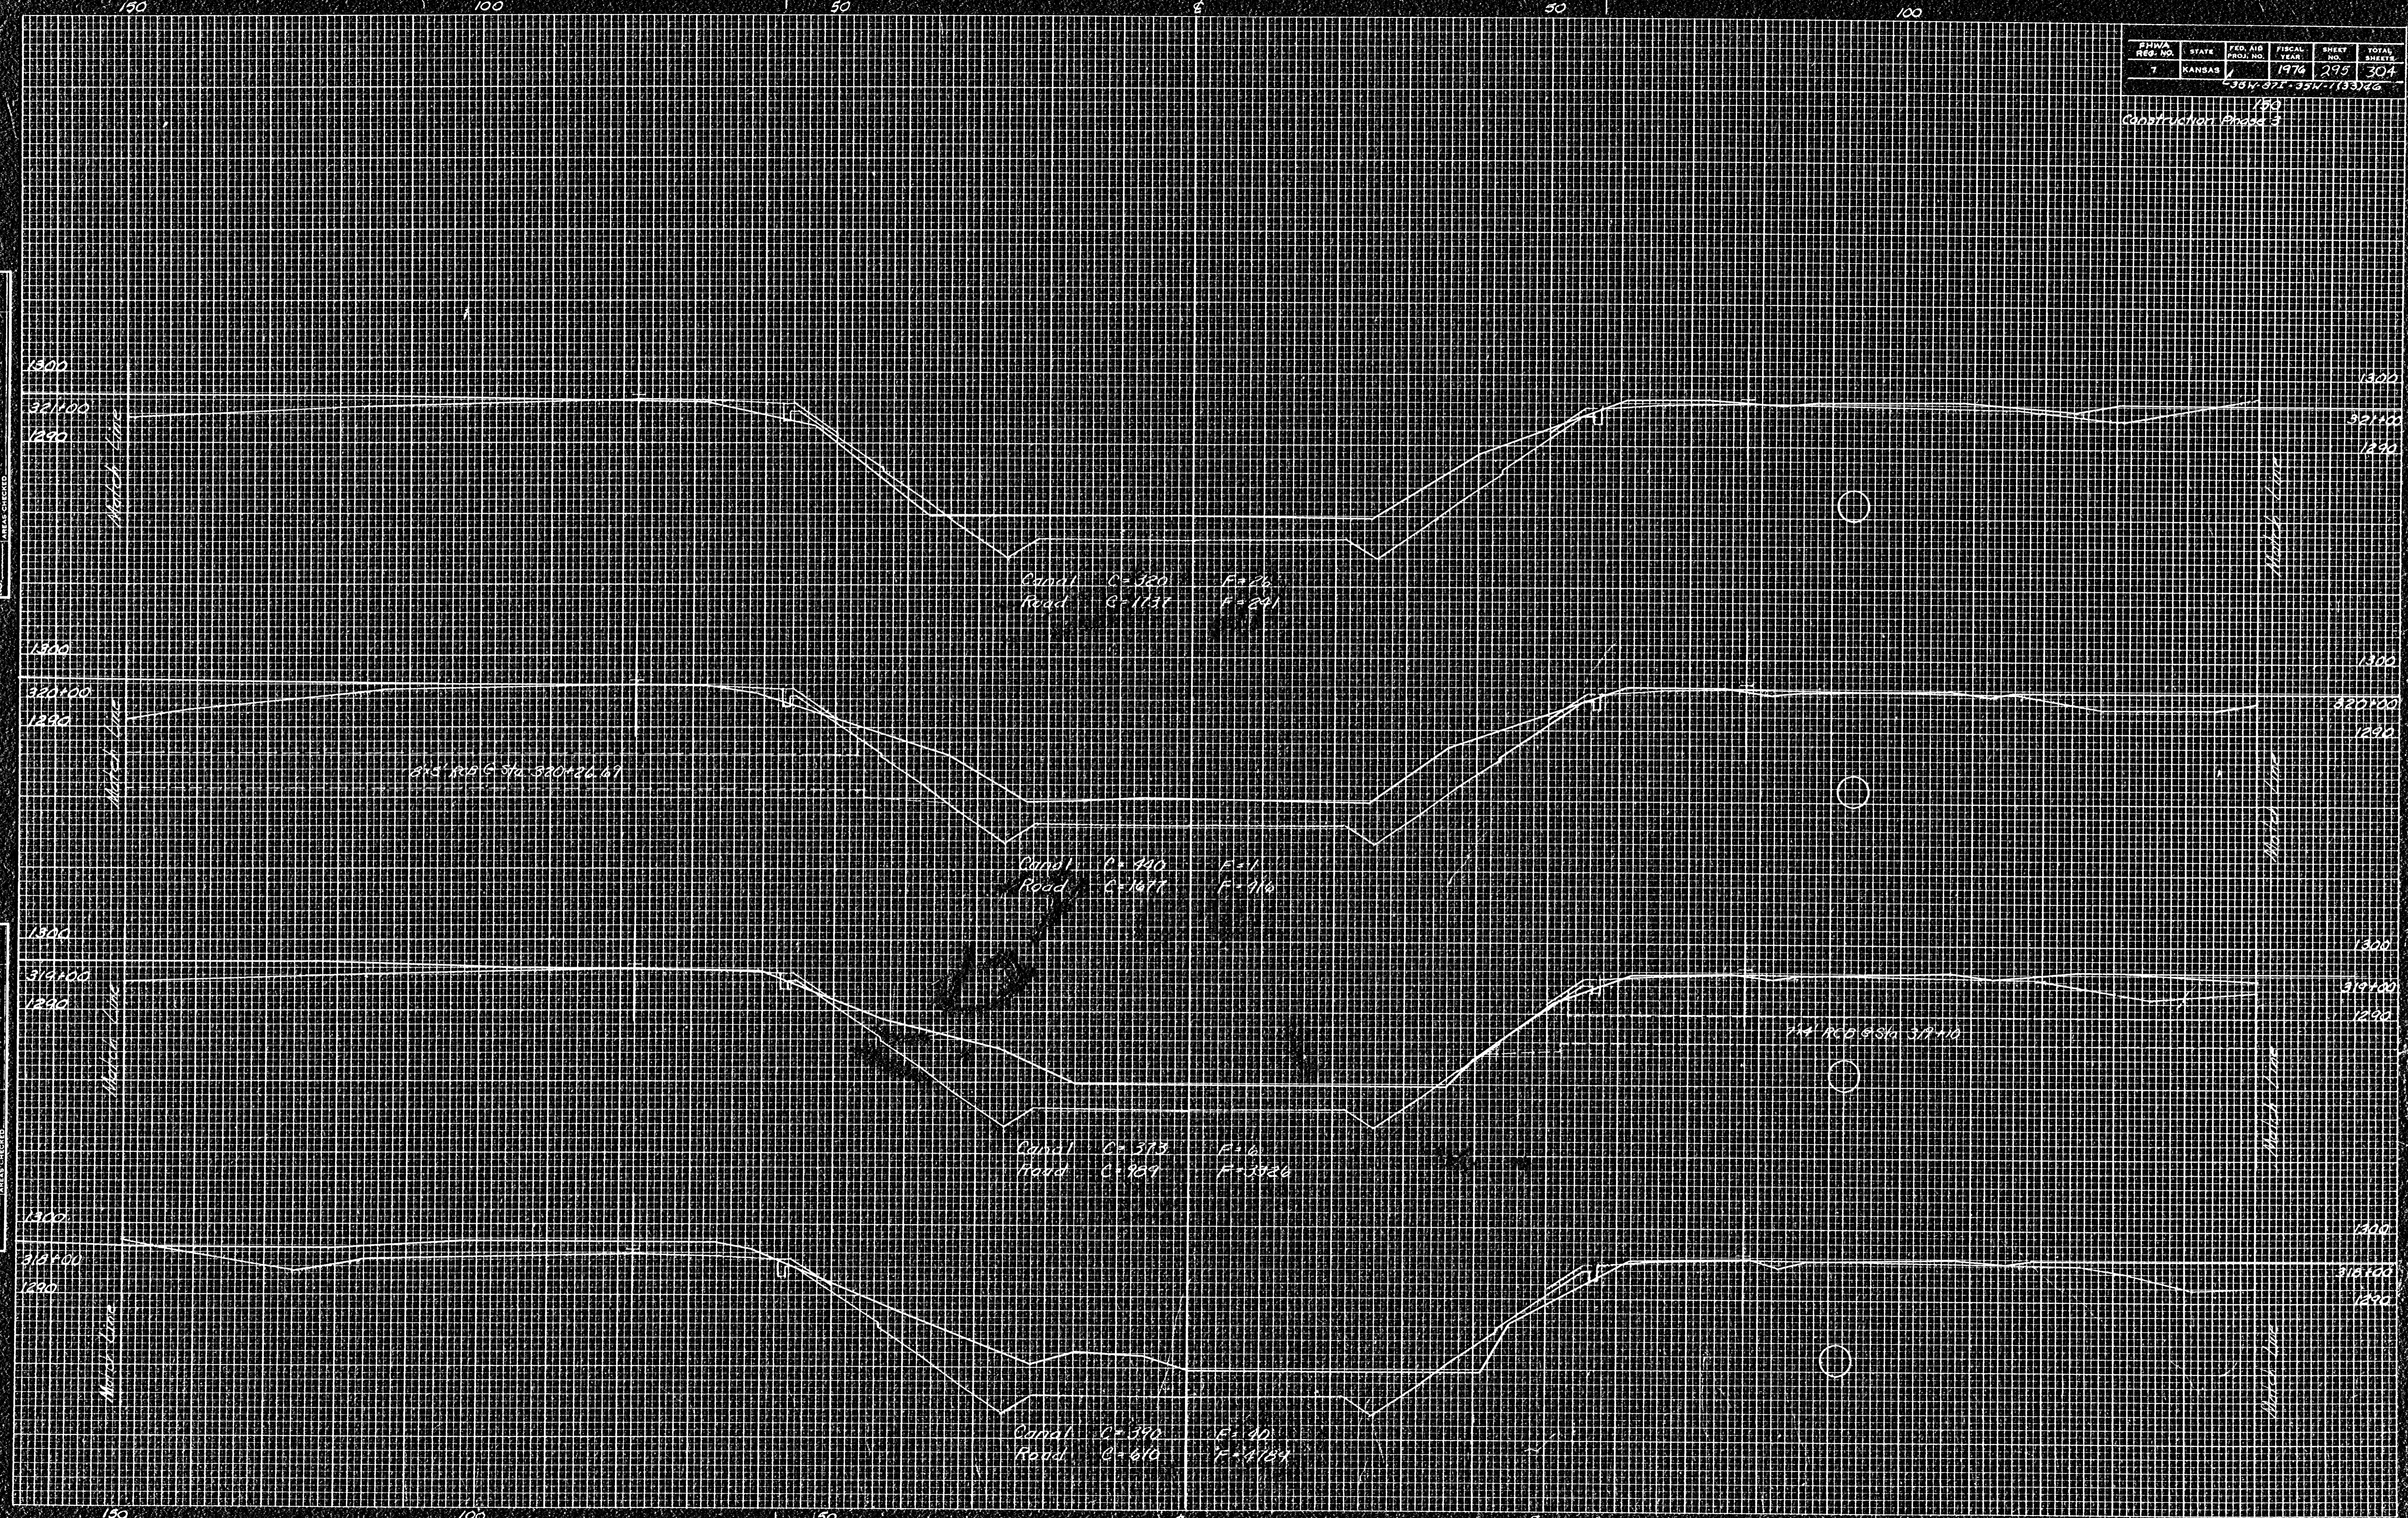

Canal C=320 F=26  
Road C=1131 F=241

325' RCB 55k 320+36.67

Canal C=440 F=11  
Road C=1077 F=916

144' RCB 65k 319+10

Canal C=375 F=16  
Road C=959 F=726

Canal C=390 F=10  
Road C=610 F=1134