


BHWA REG. NO.	STATE	FED. AID PROJ. NO.	FISCAL YEAR	SHEET NO.	TOTAL SHEETS
7	KANSAS		1974	302	307

33W-072-35N-110046
150
Construction Sheet 5

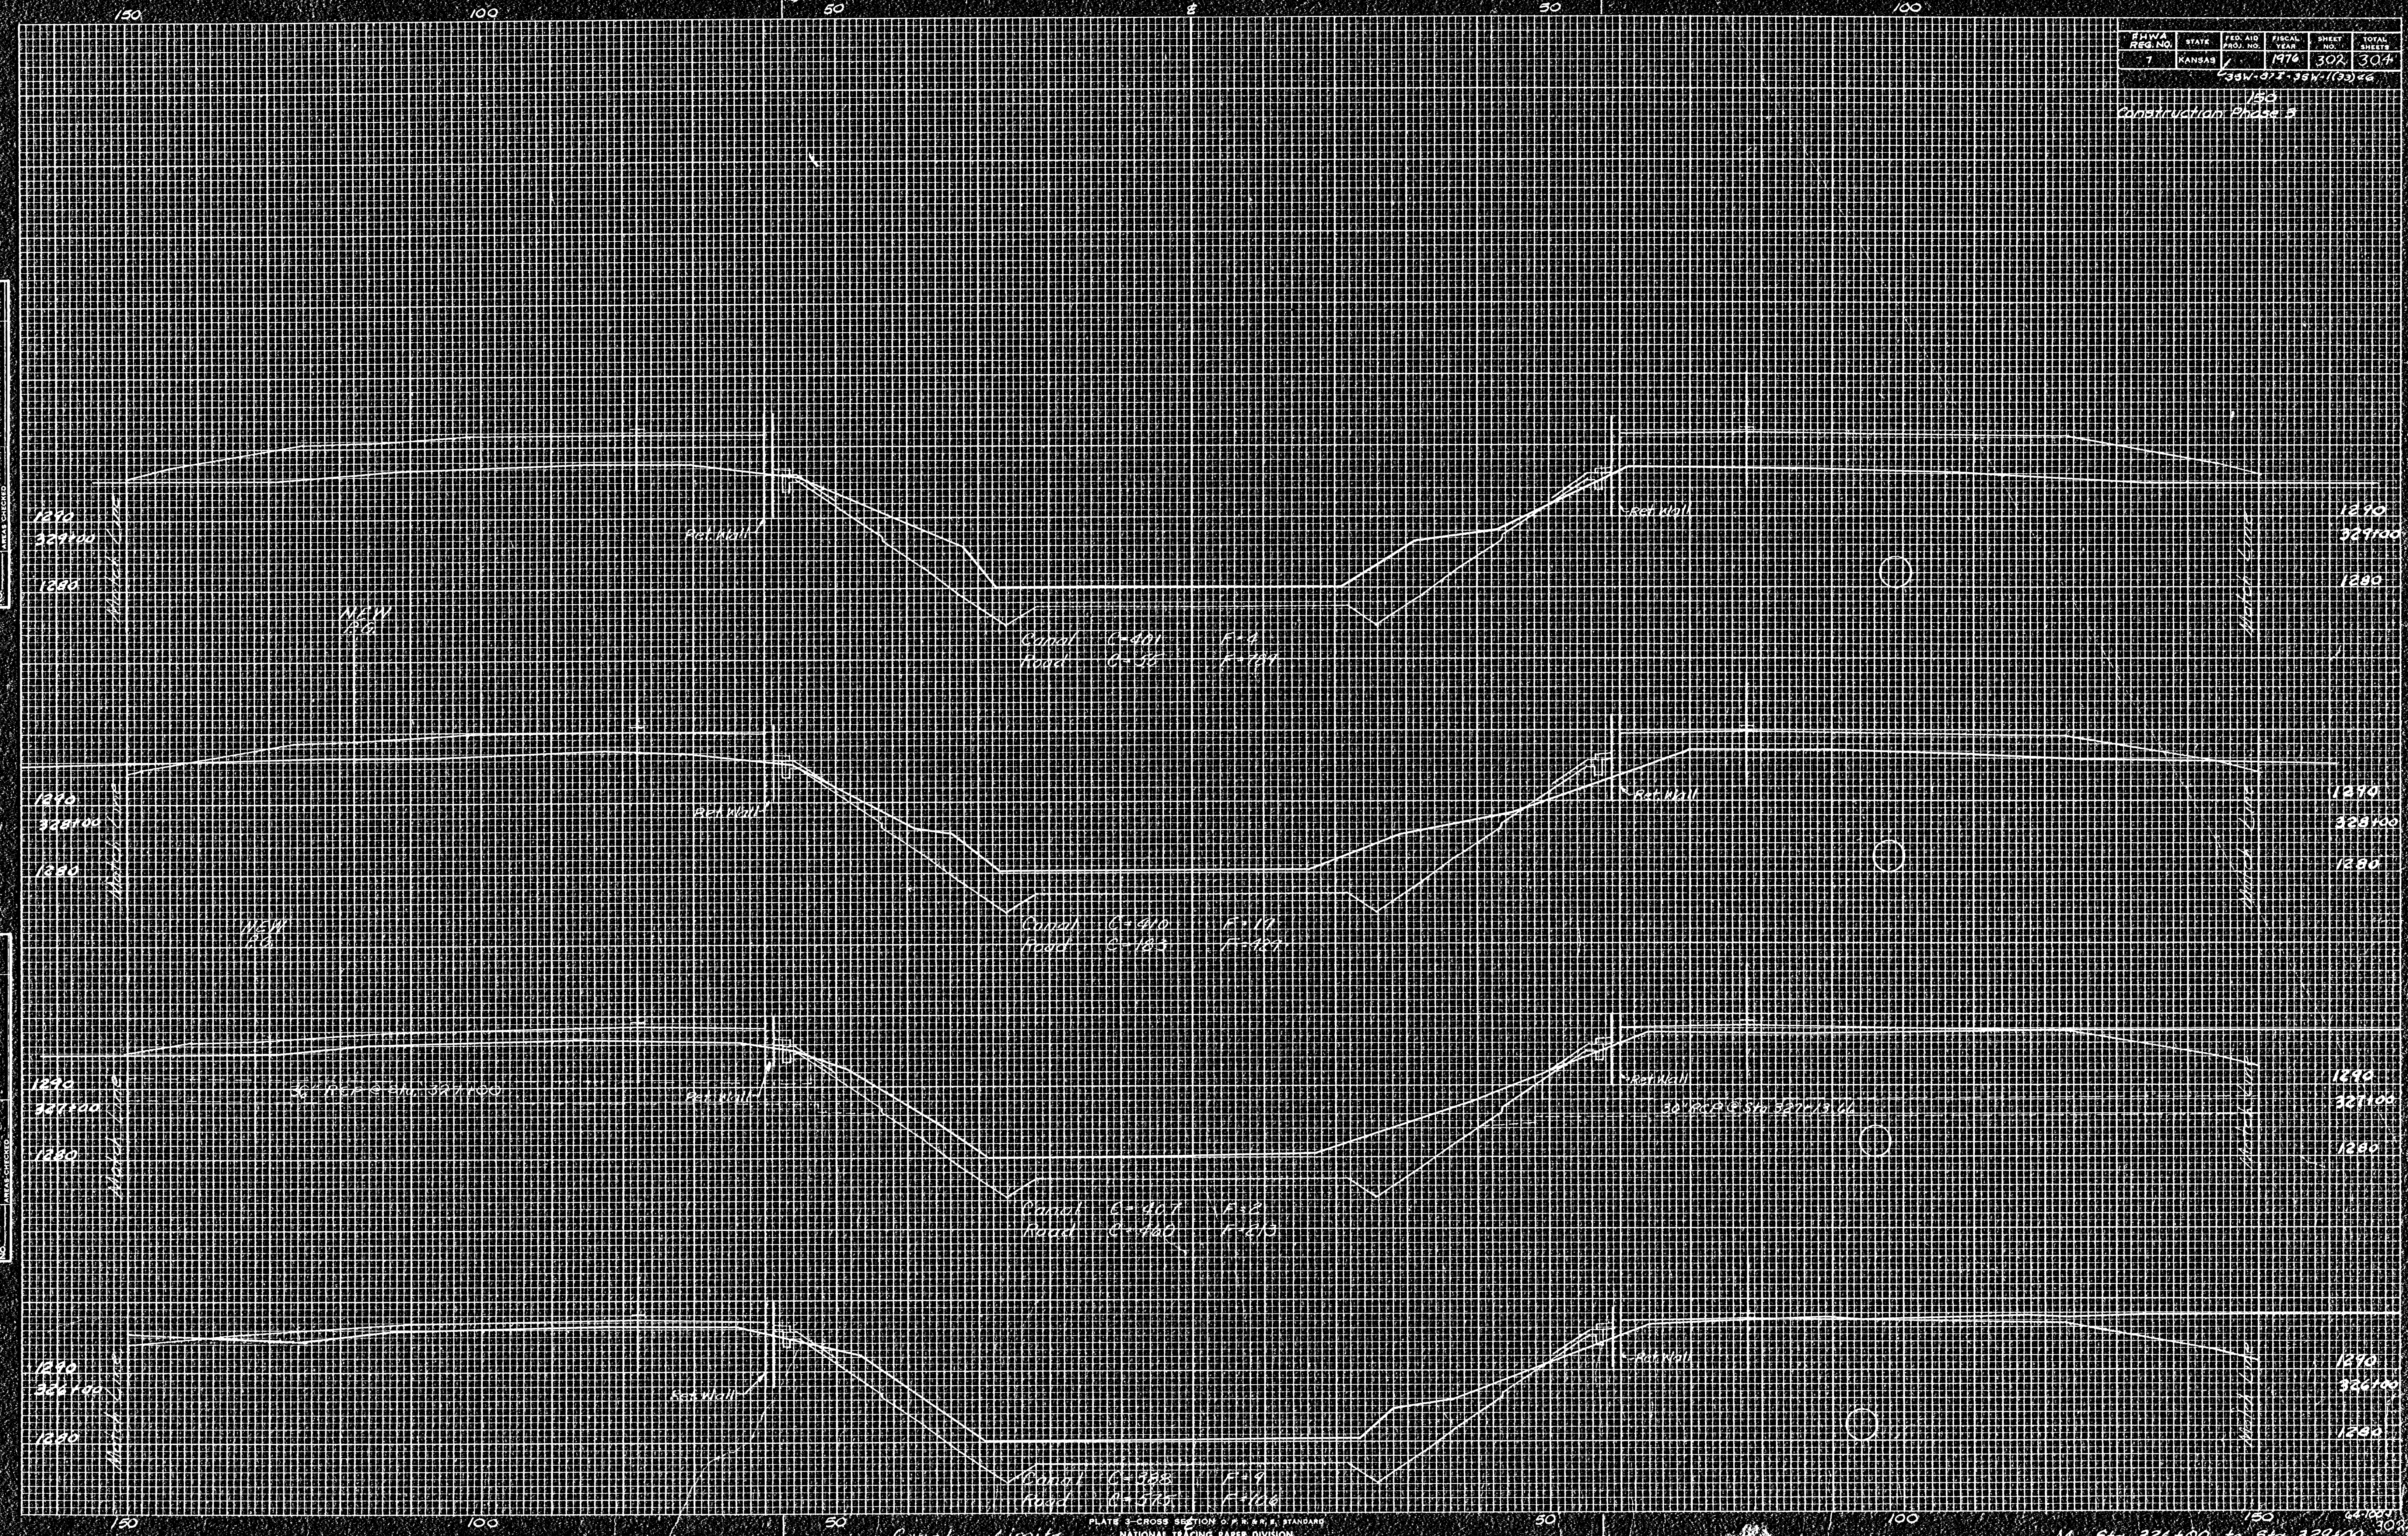

FINAL SURVEY
DATE
NO. 1

ORIGINAL SURVEY
DATE
NO. 1