


FHWA Proj. No.	STATE	FED. AID PROJ. NO.	FISCAL YEAR	SHEET NO.	TOTAL SHEETS
KANSAS			1976	30A	30A

1/50
Construction Phase 3

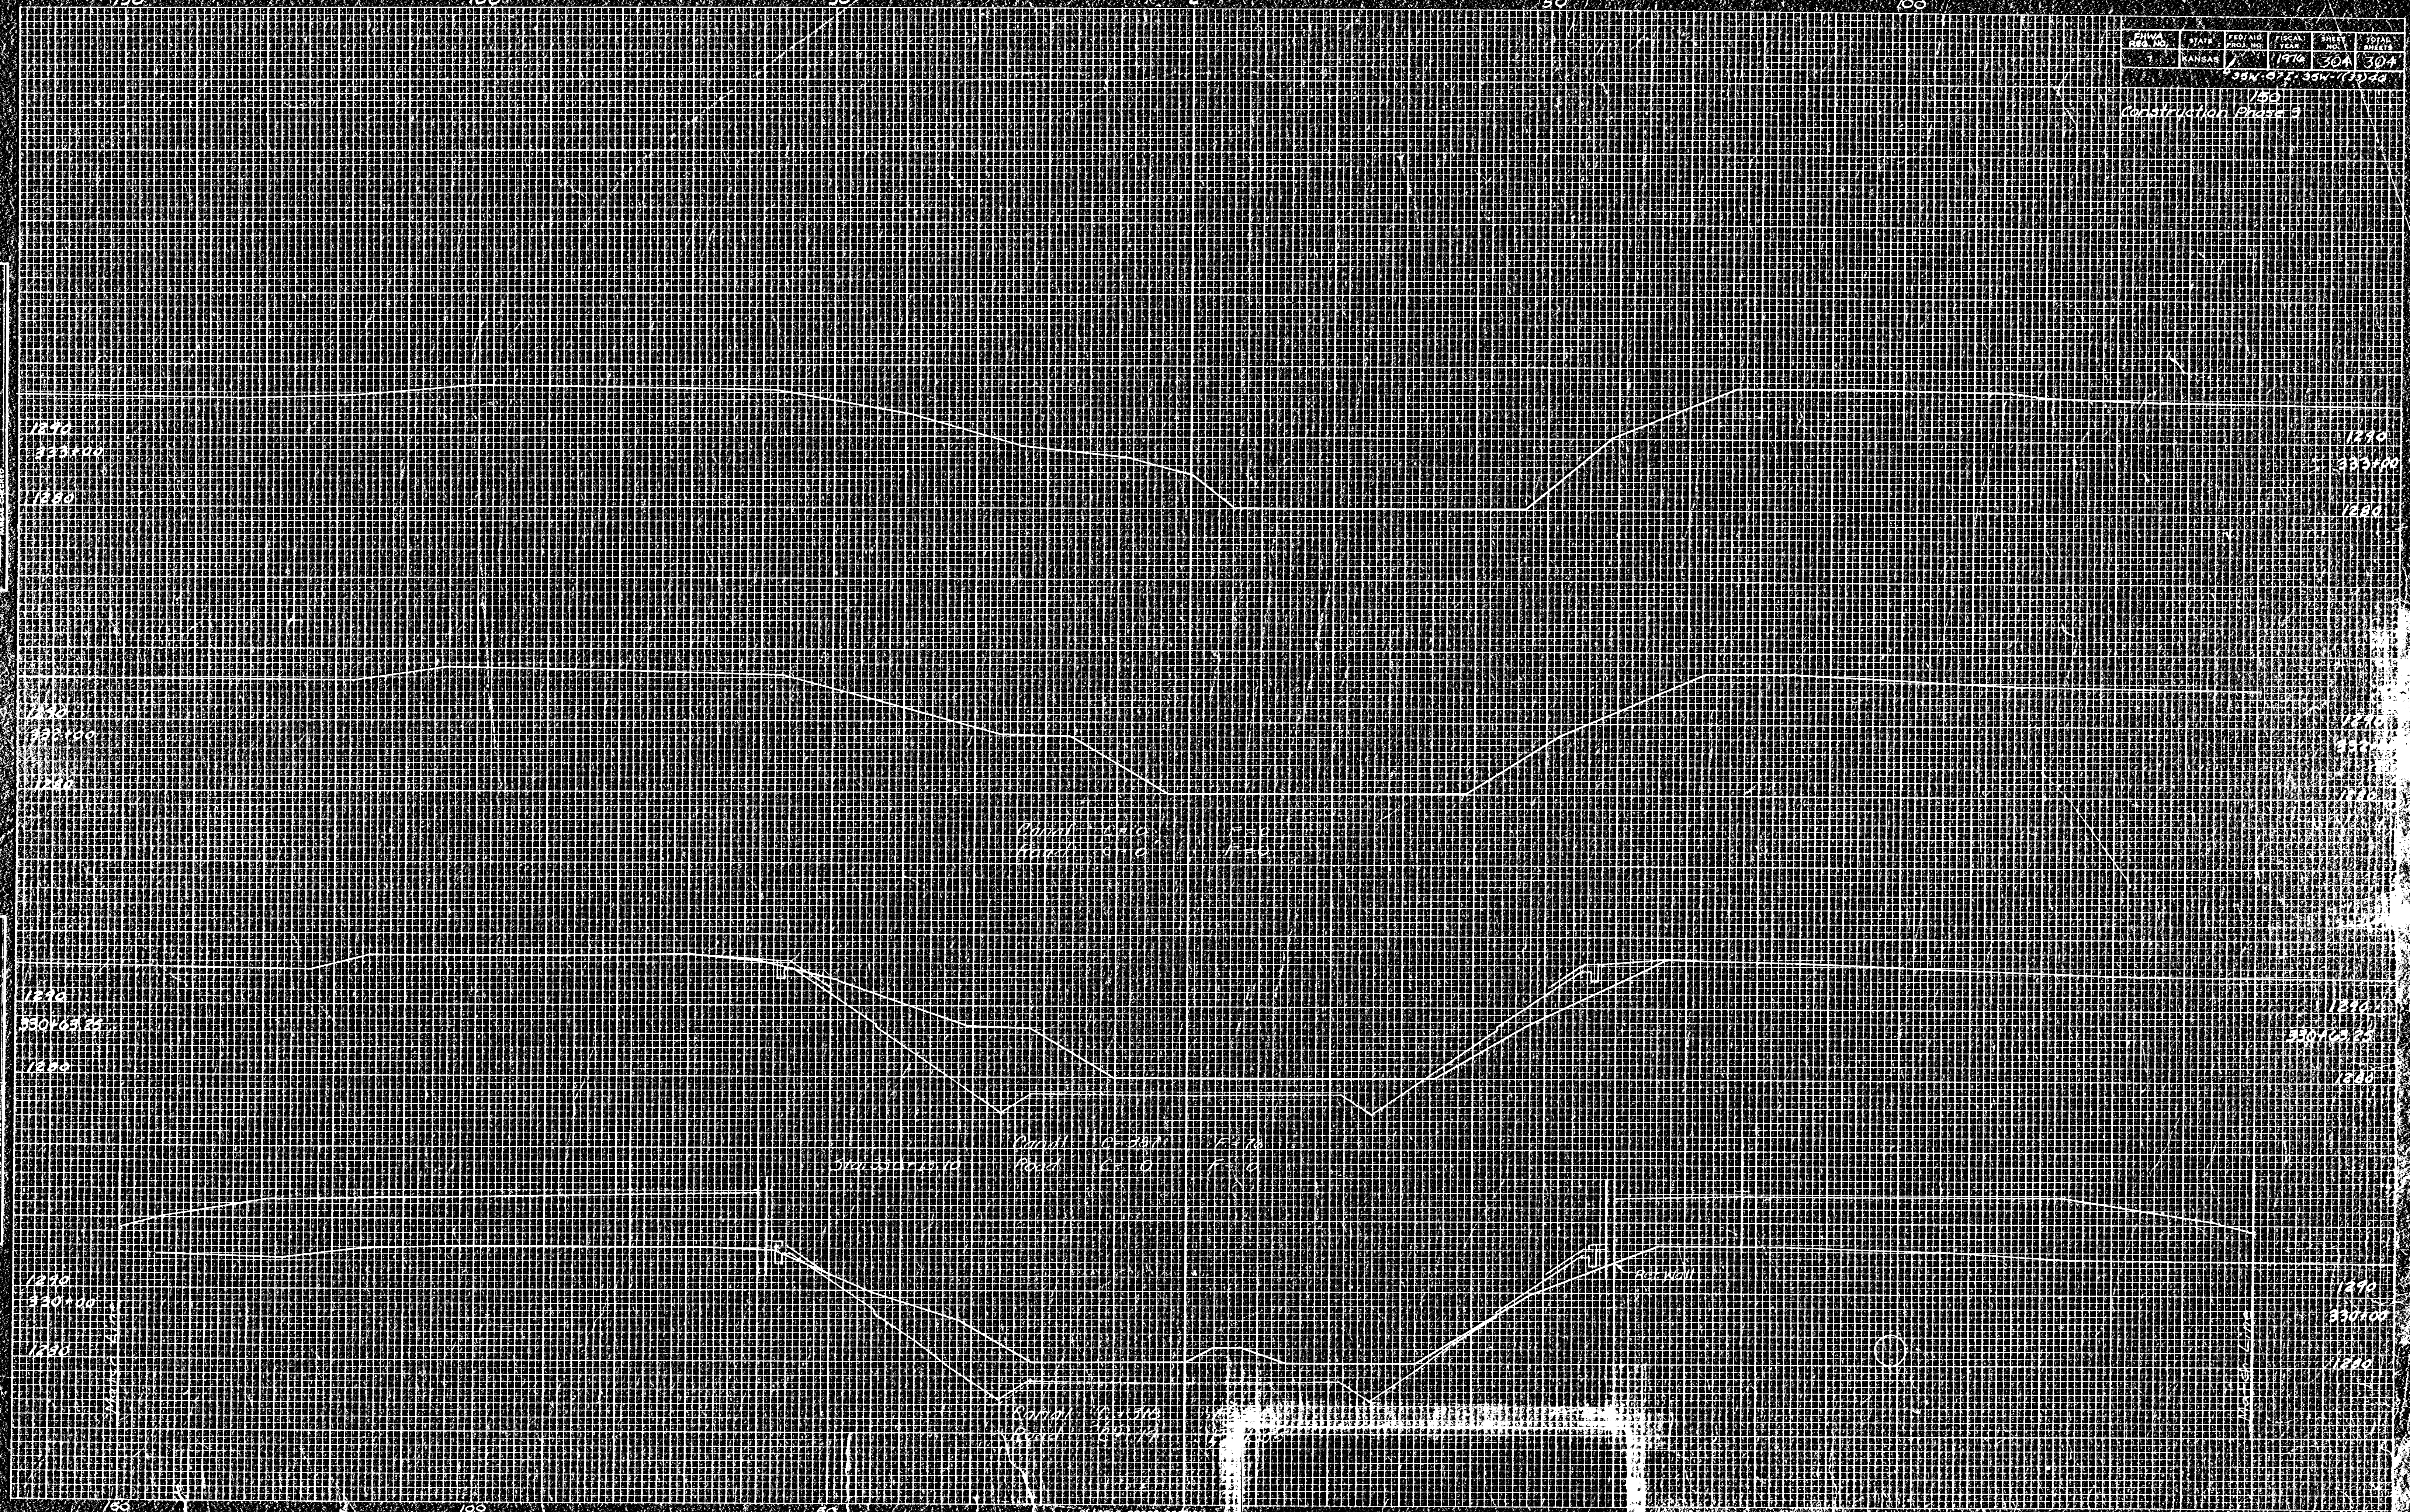

SCALE
0 10 20 30 40 50
FEET

ORIGINAL
SURVEY
DATE
BY
SCALE

PLATE CROSS SECTION OF
NATIONAL TRAIL

1/50
Construction Phase 3
N. 518 330+00, R. 318 331+00, 30