

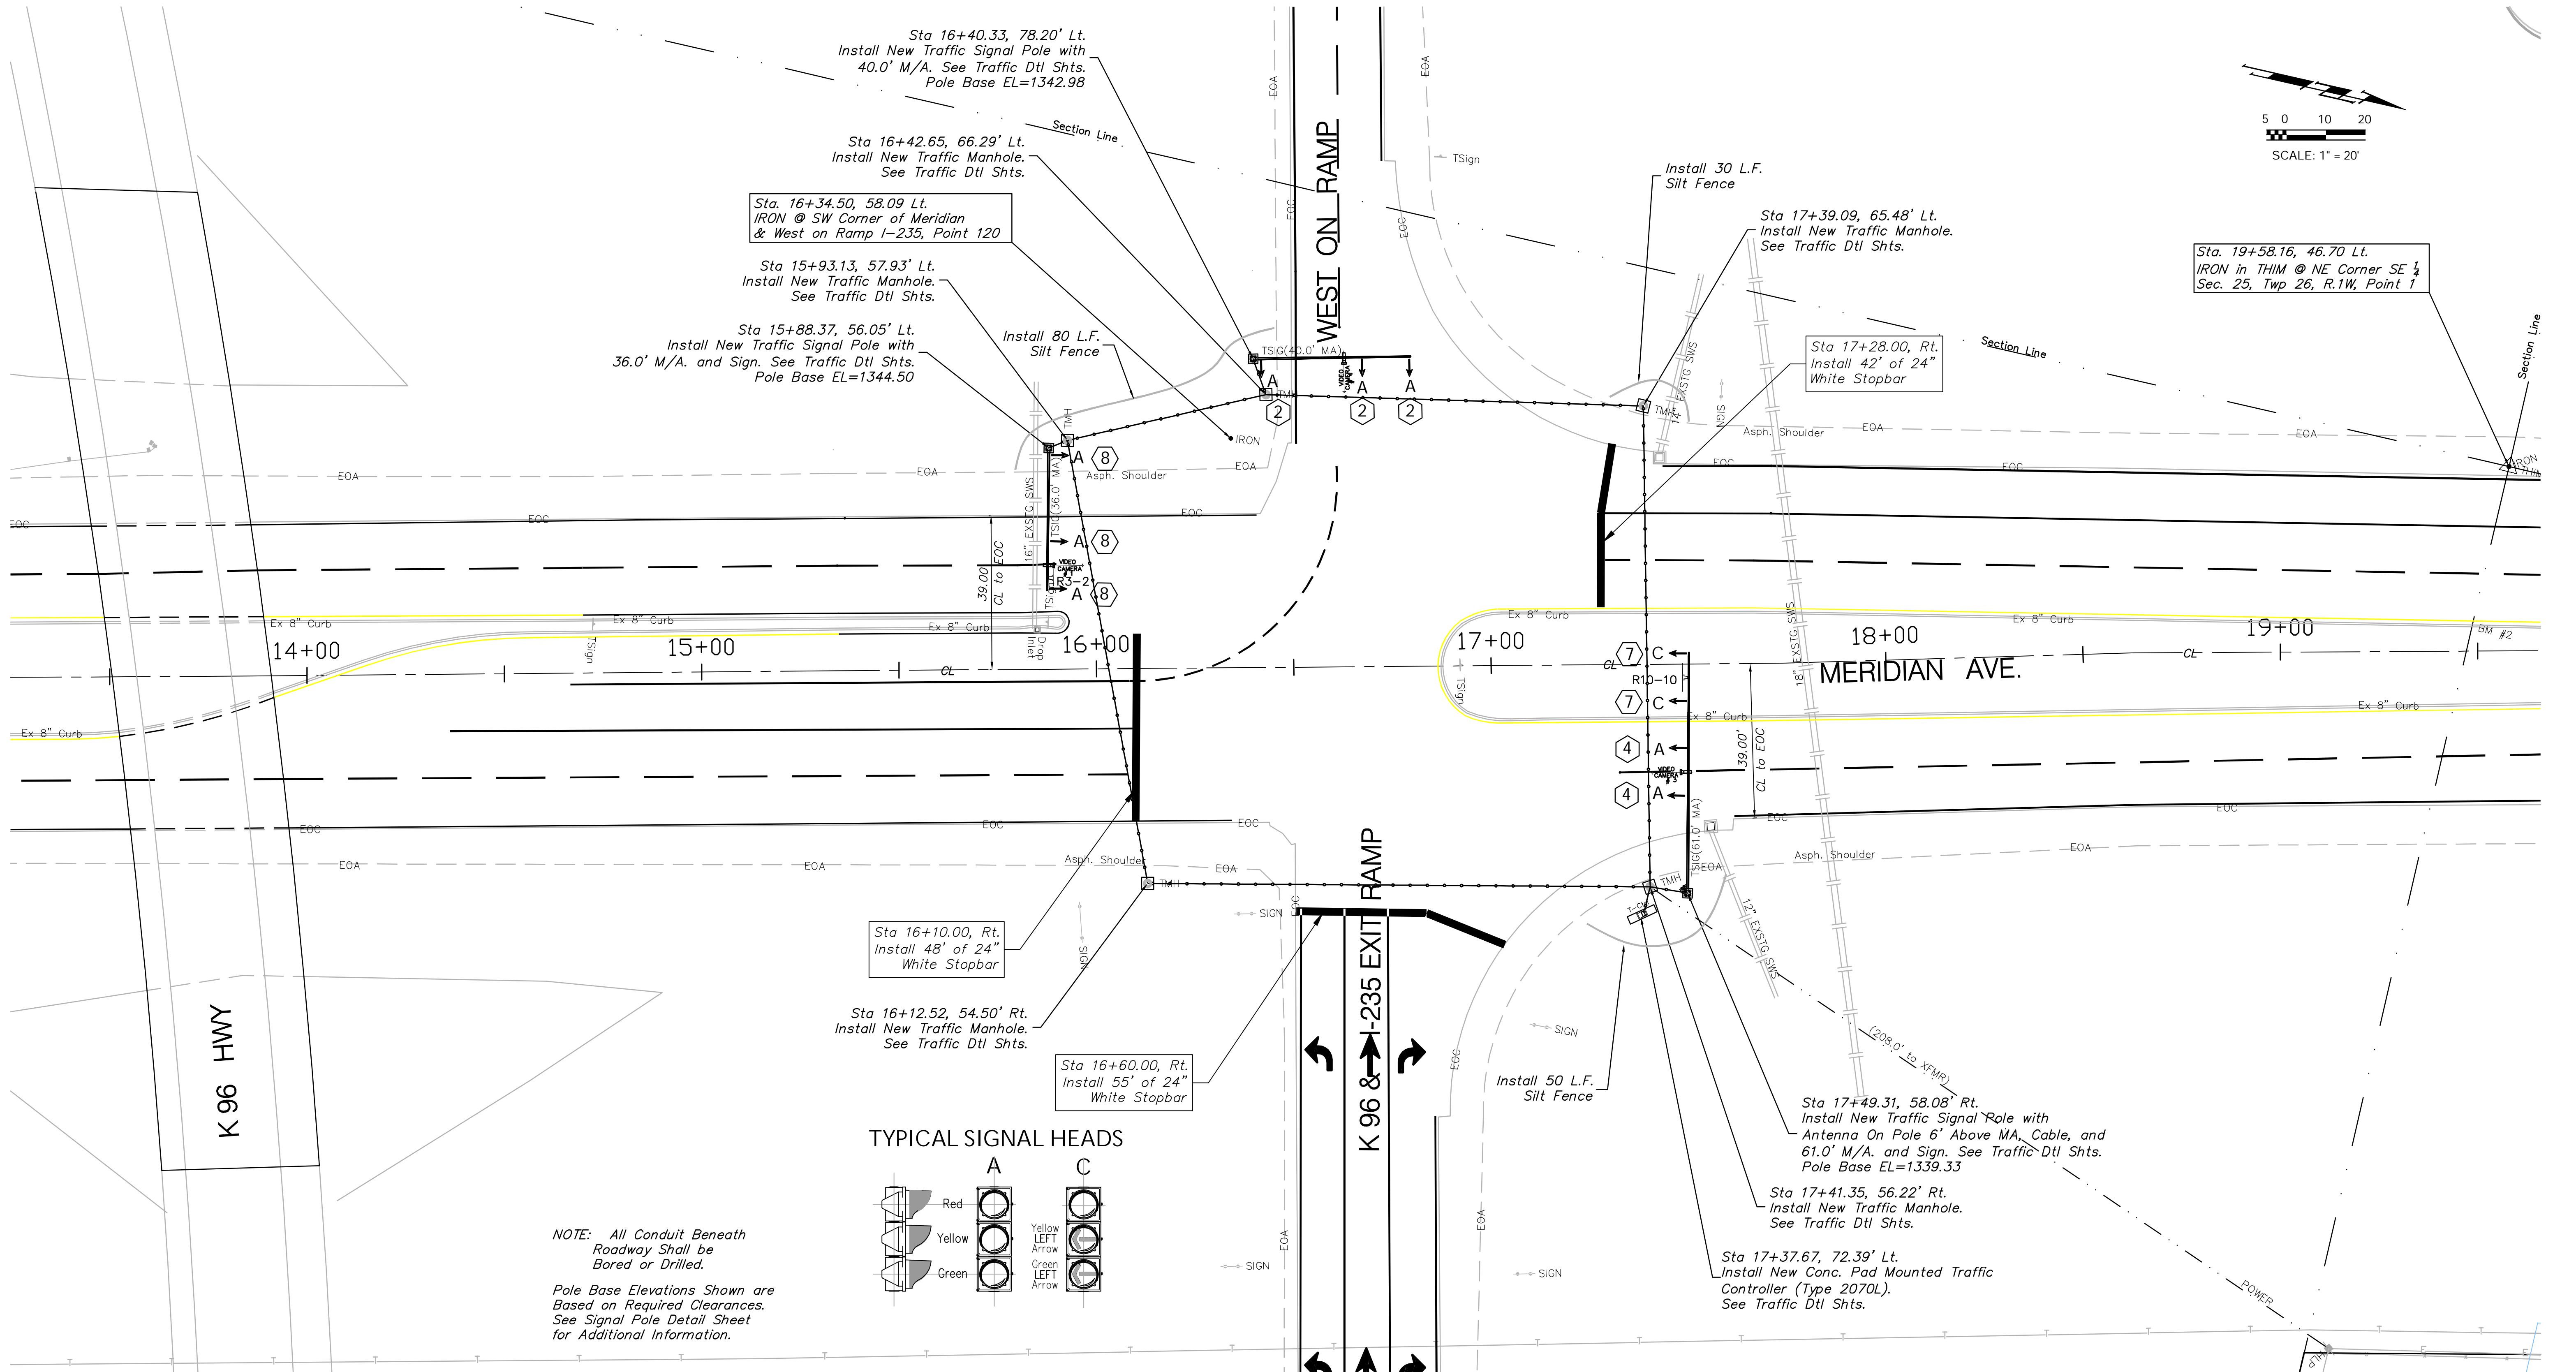


BENCHMARK:
 BM #2 "B" Cut Top of West Curb of Median, 41'
 East of NE Corner SE 1/4 Sec. 25, Twp 26, R.1W.
 Elev. = 1335.54 MSL


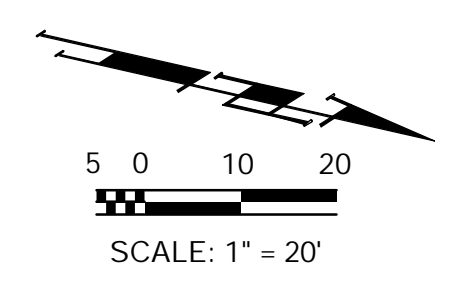


NOTE: All Conduit Beneath Roadway Shall be Bored or Drilled.
 Pole Base Elevations Shown are Based on Required Clearances. See Signal Pole Detail Sheet for Additional Information.

TYPICAL SIGNAL HEADS

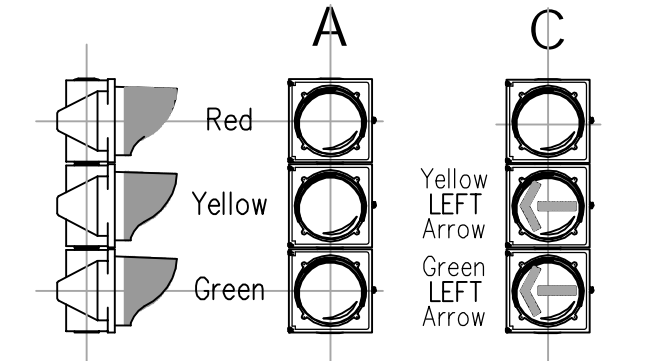

Contractor to Remove Stop Sign when Signal is Put into Operation.

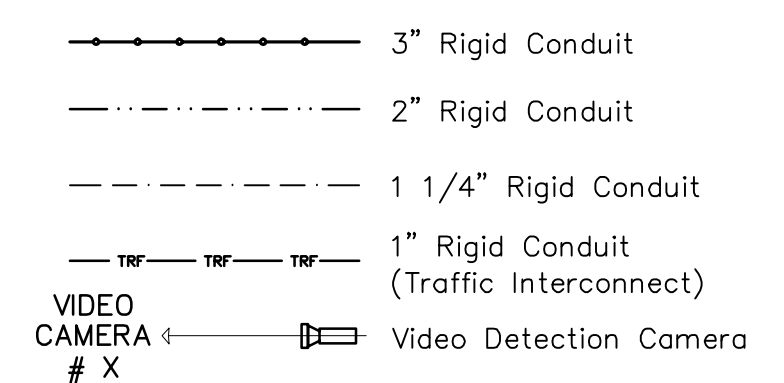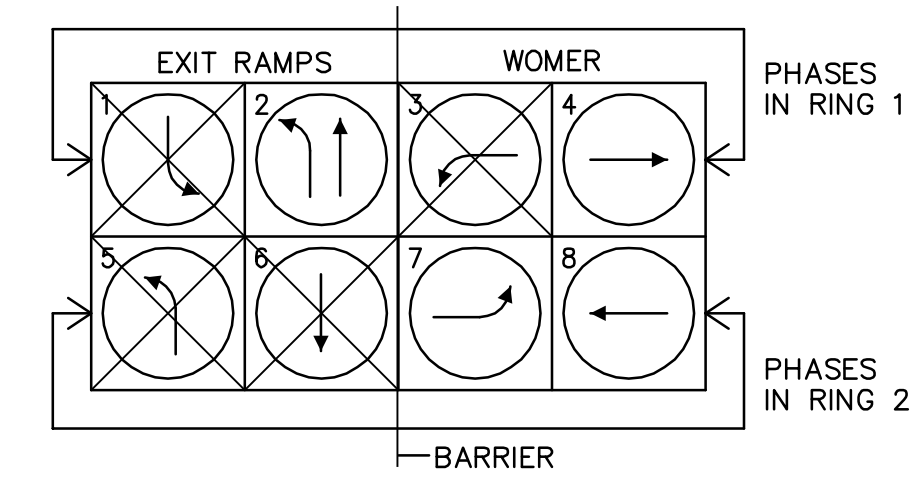

Design File: E:\Eng\I-235 and meridian signal\Land\bas\Layout1.dwg
 Project No. 0702E758 CAPITAL IMPROVEMENT PROJECT
 Design: TCA
 Drawn: TCA
 Approved: ENGINEER
 Scale: NOTED

I-235 & MERIDIAN SIGNALIZATION
 MERIDIAN WEST ON RAMP
 PROJECT DESCRIPTION

Baughman Company, P.A.
 315 Ellis St. Wichita, KS 67211 P 316-262-7271 F 316-262-0149
 ENGINEERING | SURVEYING | PLANNING | LANDSCAPE ARCHITECTURE