



**SANITARY SEWER PLANS FOR
COUNTRY HOLLOW ADDITION
PHASE 2**

LINE 4
SHEET TITLE
468-84103
PROJECT NUMBER


DFL
DESIGN BY
DM
DRAWN BY
GJA
CHECKED BY

ISSUED
December 2007
REVISED

SHEET NO.
8 of 17

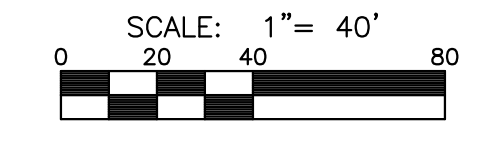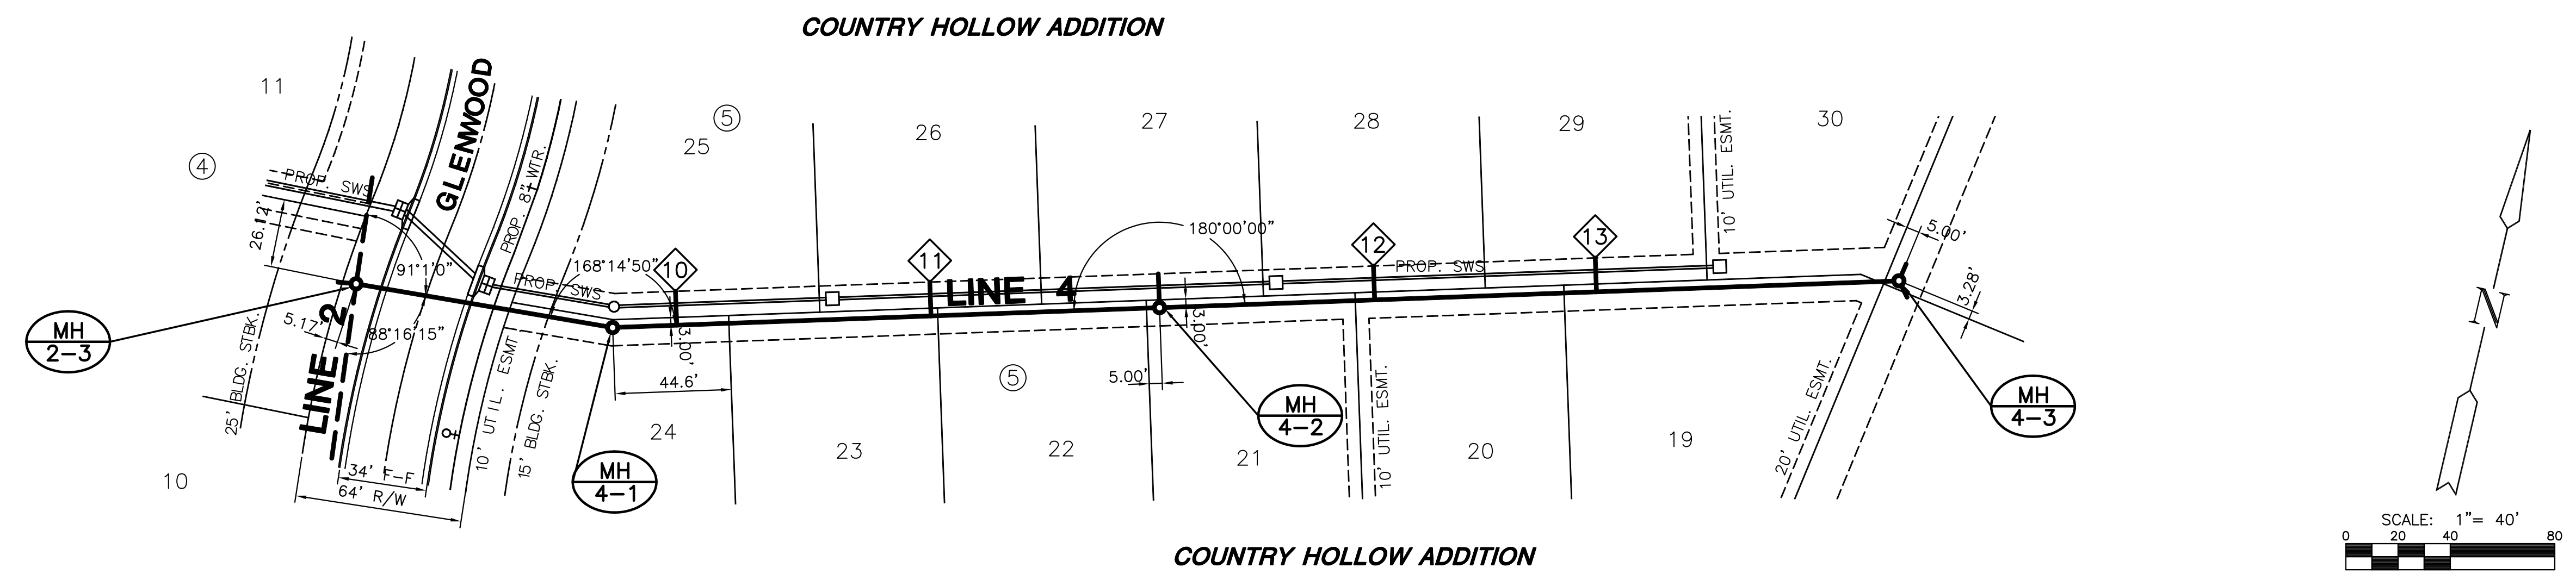

PLAN LINE 4

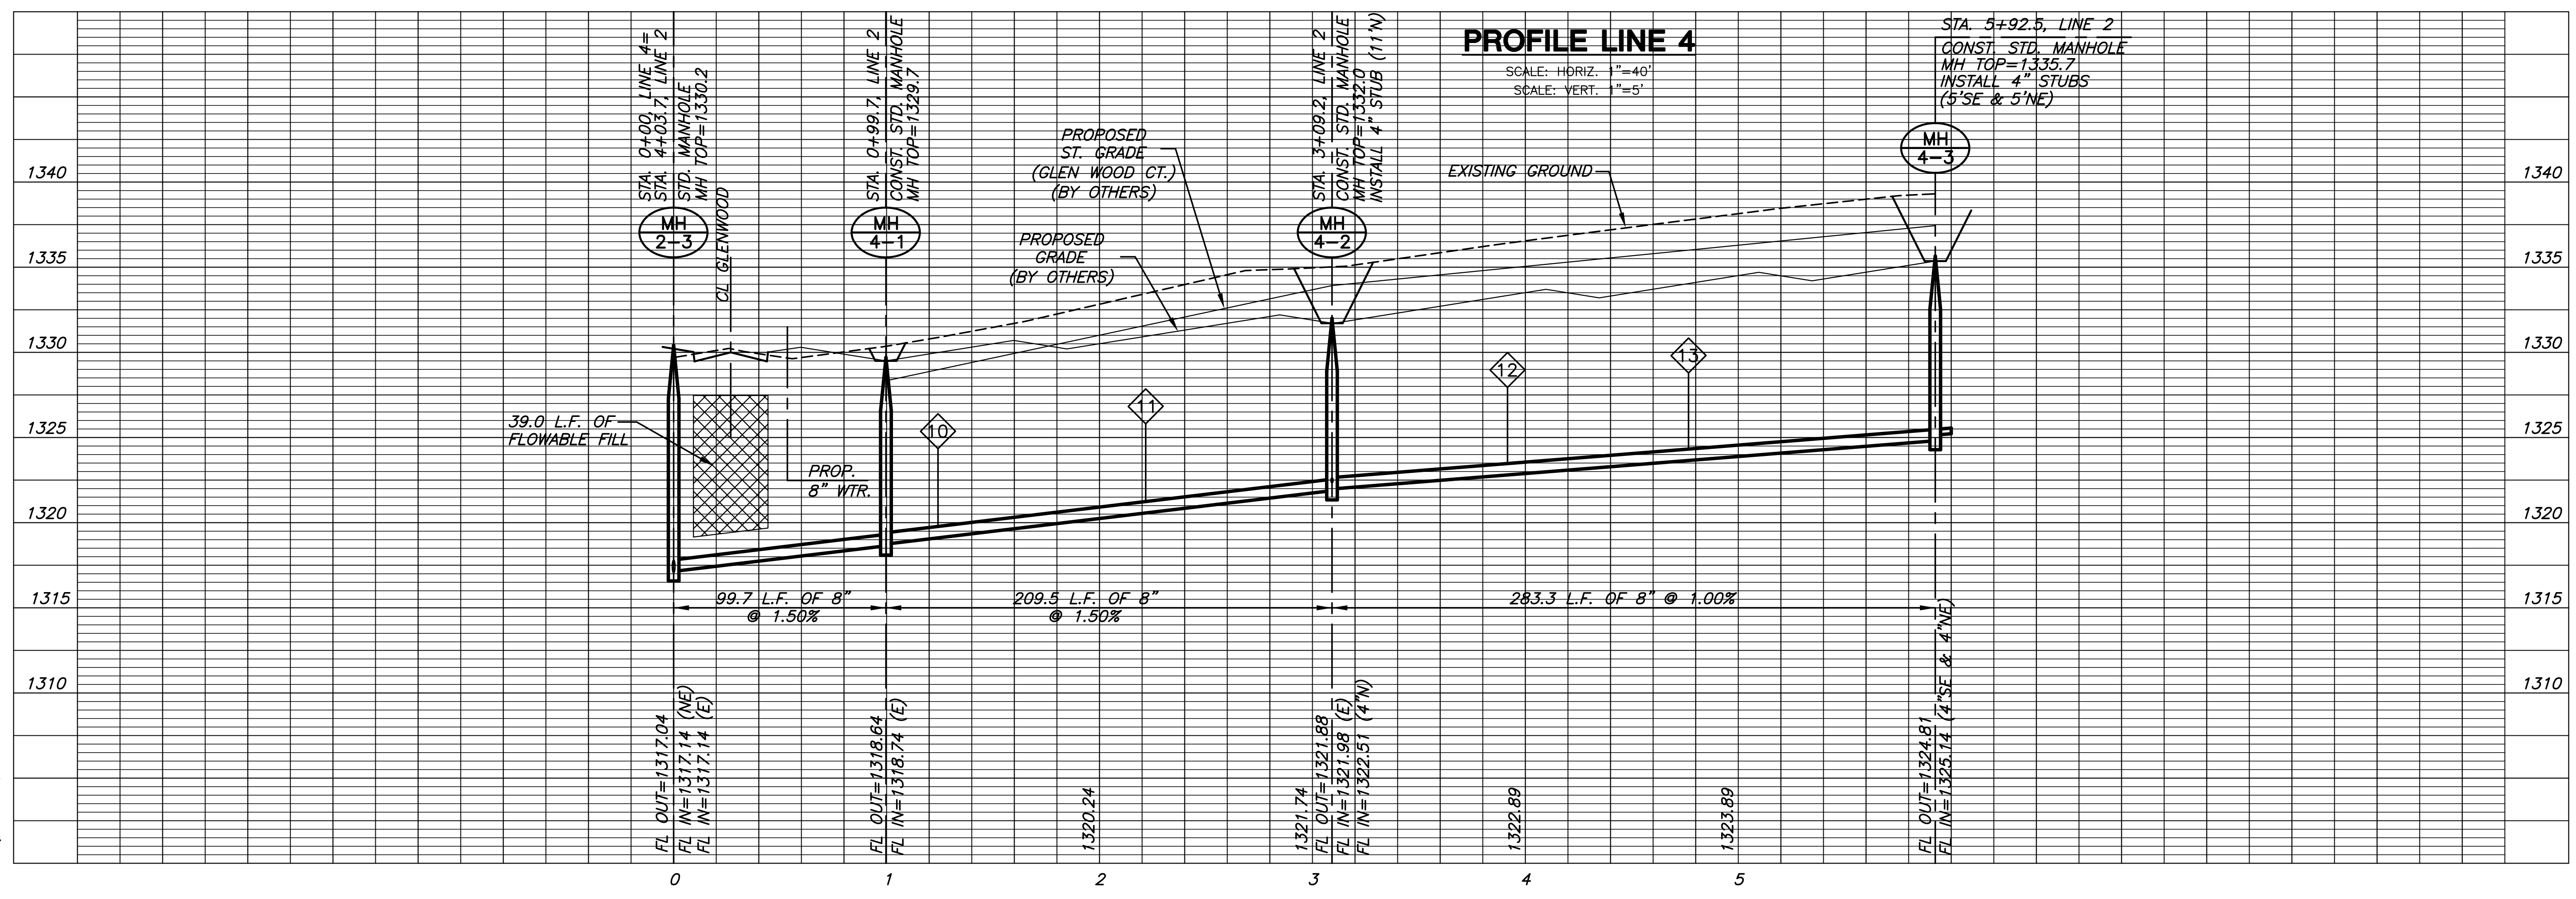

PLOTTED: Friday, December 21, 2007 @ 10:09AM

J:\CIVIL\04429\DWG\SAN\PHASE 2\04429B4.DWG