



BENCHMARK:
 BM # 1 - City of Wichita Disc in the Northwest Corner of 37th Street North and Womer Elev. = 1324.06 MSL
 BM # 2 - "I" Cut on the Top of Curb in the NE Corner of the Parking Lot for The Word of Life Church at 37th Street North & Meridian. Elev. = 1323.11 MSL
 BM # 3 - RR Spike in the East Face of Light Pole at the Southwest Corner of 34th Street North & Meridian. Elev. = 1320.32 MSL

SCALE:
 1" = 40' HORIZONTAL
 1" = 5' VERTICAL

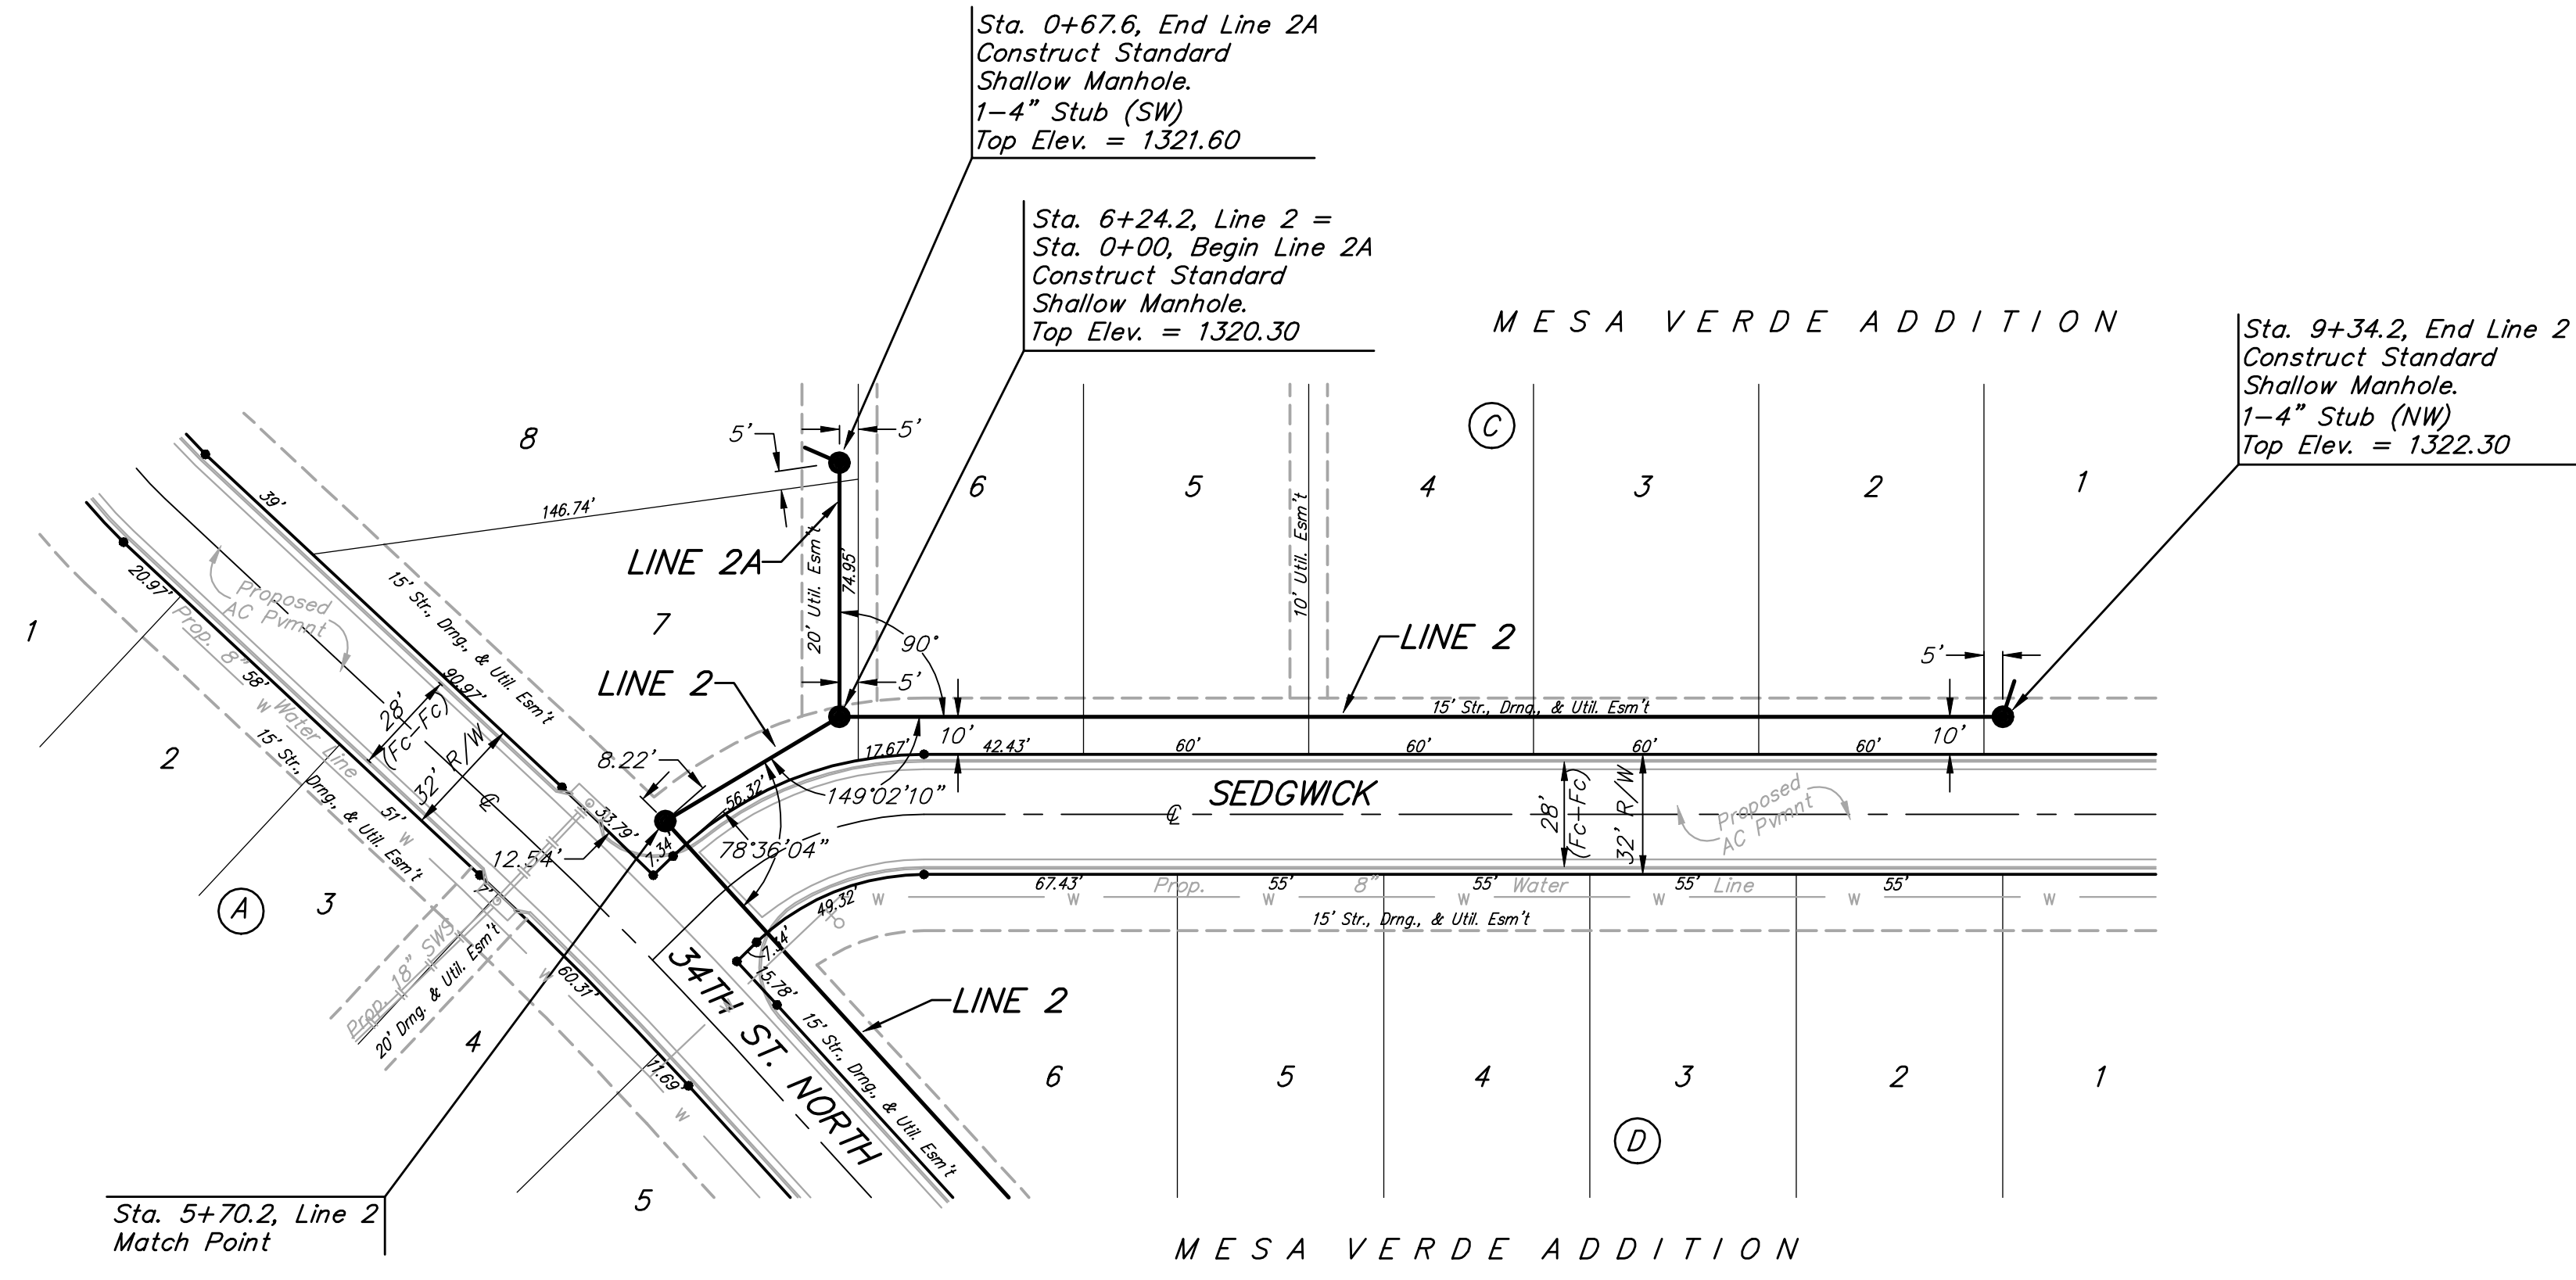

The Contractor shall be required to backfill trench with sand from Sta. 5+70.2, Line 2 to Sta. 9+34.2, Line 2. To be bid as "L.F. Sand Backfill Jetted and Vibrated"

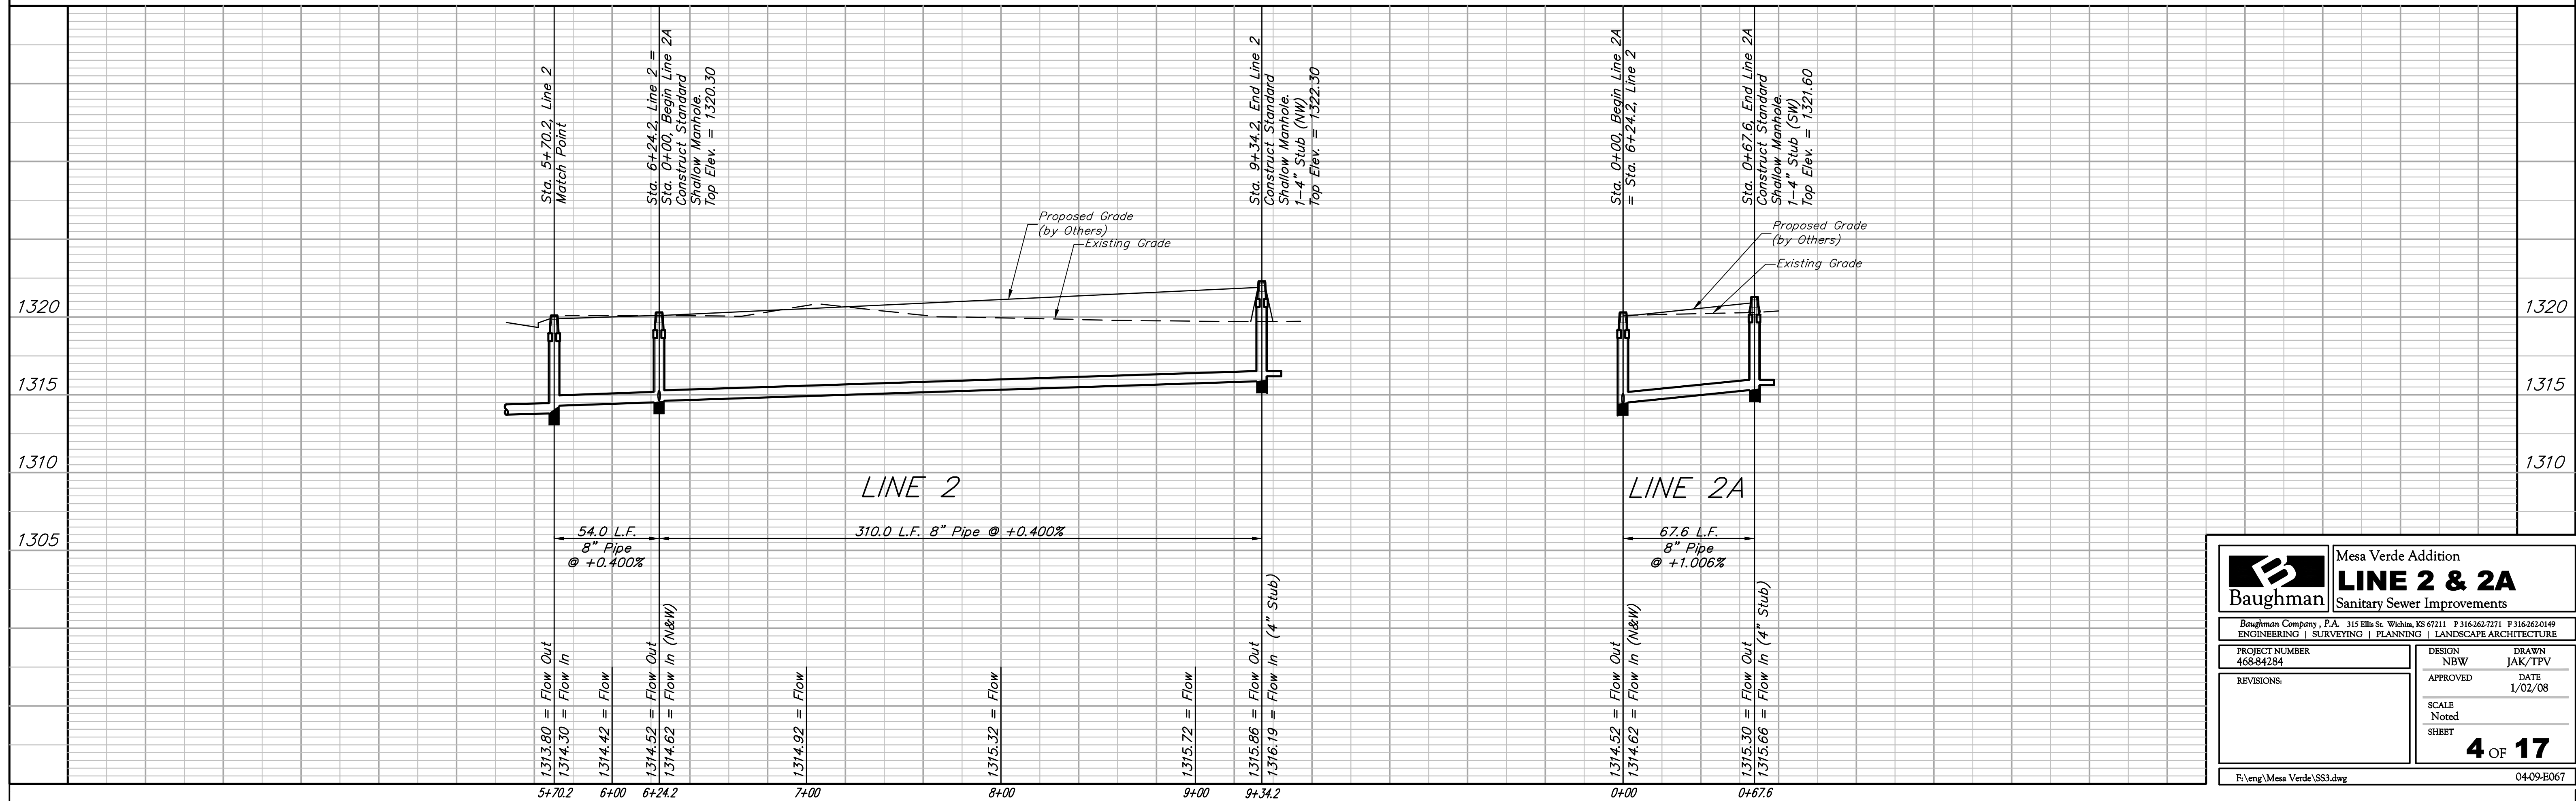

		Mesa Verde Addition	
		LINE 2 & 2A	
Sanitary Sewer Improvements		<small>Baughman Company, P.A. 315 Ellis St. Wichita, KS 67211 P 316-262-7271 F 316-262-0149 ENGINEERING SURVEYING PLANNING LANDSCAPE ARCHITECTURE</small>	
PROJECT NUMBER 468-84284	DESIGN NBW	DRAWN JAK/TPV	DATE 1/02/08
REVISIONS:	APPROVED	SCALE Noted	SHEET
		4 OF 17	
F:\eng\Mesa Verde\SS3.dwg		04-09-E067	