

BL STA 16+58.91 ESTELLE =
BL STA 32+86.53 14TH ST. N.
15.26 S. OF N. CURB LINE &
14.63 E. OF THE W. CURB LINE.

STA 17+00.00, LINE 6
BL STA 17+16.52, 19.00' LT.
MATCH POINT

574.76 L.F. 8" PIPE

STA 22+74.76 LINE 6
BL STA 22+91.28, 19.00' LT.
1 - 45° MJ BEND (VERT)
2.31 L.F. 8" DICL PIPE

STA 22+77.07 LINE 6
BL STA 22+88.59, 19.00' LT
1 - 8" 90° BEND (ROTATED)
38.00 L.F. 8" PIPE

STA. 23+08.30 CONCRETE ENCASE
PER CITY SPECIFICATIONS.


63.34 L.F. 8" PIPE

BL STA 23+22.75 ESTELLE =
BL STA 32+83.89 15TH ST. N.
15.42 S. OF N. CURB LINE &
17.41 E. OF THE W. CURB LINE.


STA 23+78.41 LINE 6
BL STA 23+57.22, 19.00' RT.
1 - 45° MJ BEND (VERT)
7.10 L.F. 8" DICL PIPE
STA 23+85.51 LINE 6
BL STA 23+64.32, 19.00' RT.
1 - 45° MJ BEND (VERT)

459.49 L.F. 8" PIPE

STA 28+50.00, LINE 6
BL STA 28+28.81, 19.00' RT.
MATCH POINT

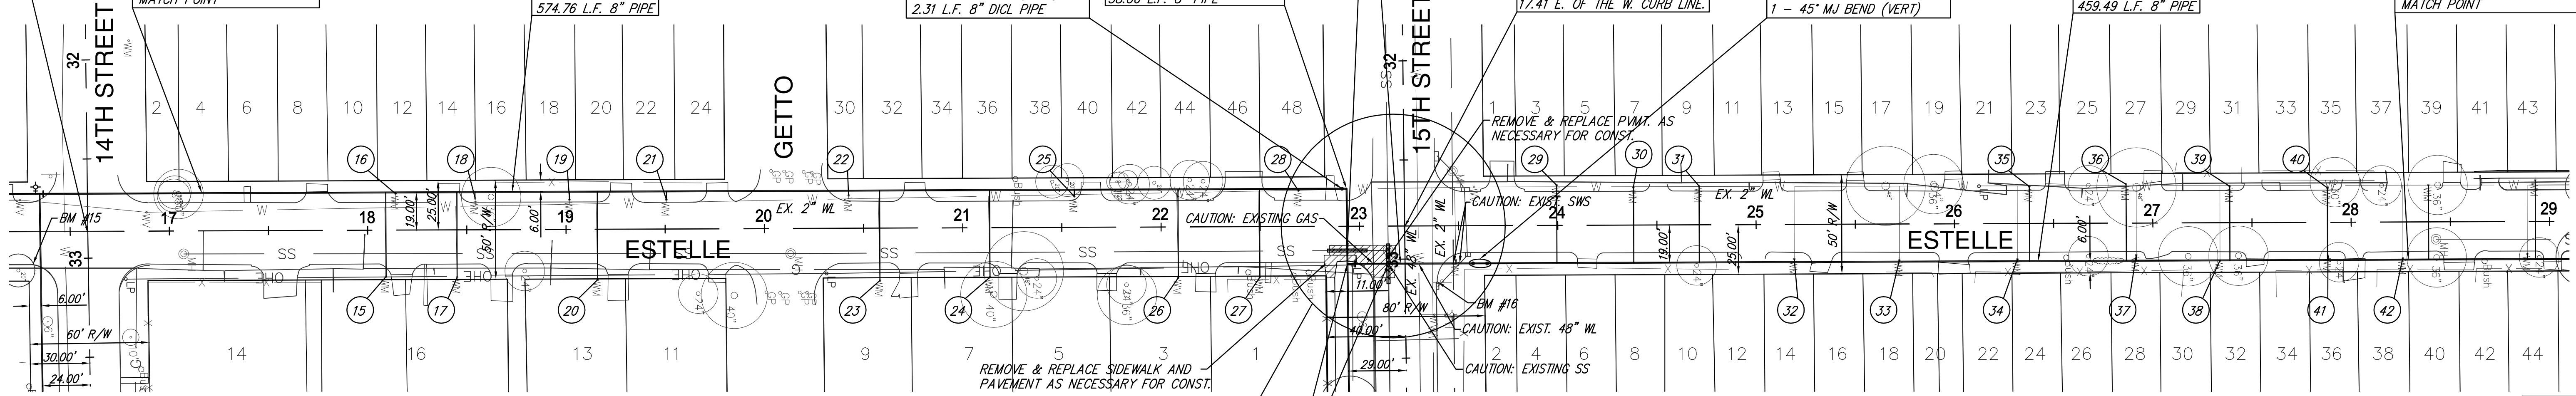

NEW WATER METER SUMMARY						
No.	BL Station	Lt./Rt.	Service (Long or Short)	Meter Size	Address	AS BUILT
15	18+09.14	Rt.	Long	0.63	1512 N. ESTELLE AVE.	
16	18+14.11	Lt.	Short	0.63	1505 N. ESTELLE AVE.	
17	18+44.97	Rt.	Long	0.63	1518 N. ESTELLE AVE.	
18	18+54.26	Lt.	Short	0.63	1515 N. ESTELLE AVE.	
19	19+01.77	Lt.	Short	0.63	1523 N. ESTELLE AVE.	
20	19+15.77	Rt.	Long	0.63	1522 N. ESTELLE AVE.	
21	19+50.64	Lt.	Short	0.63	1527 N. ESTELLE AVE.	
22	20+42.55	Lt.	Short	XX	1537 N. ESTELLE AVE.	
23	20+55.10	Rt.	Long	0.63	1536 N. ESTELLE AVE.	
24	21+10.56	Rt.	Long	0.63	1542 N. ESTELLE AVE.	
25	21+53.23	Lt.	Short	0.63	1547 N. ESTELLE AVE.	
26	22+05.68	Rt.	Long	0.63	1550 N. ESTELLE AVE.	
27	22+47.01	Rt.	Long	0.63	1556 N. ESTELLE AVE.	
28	22+72.15	Lt.	Short	XX	1555 N. ESTELLE AVE.	

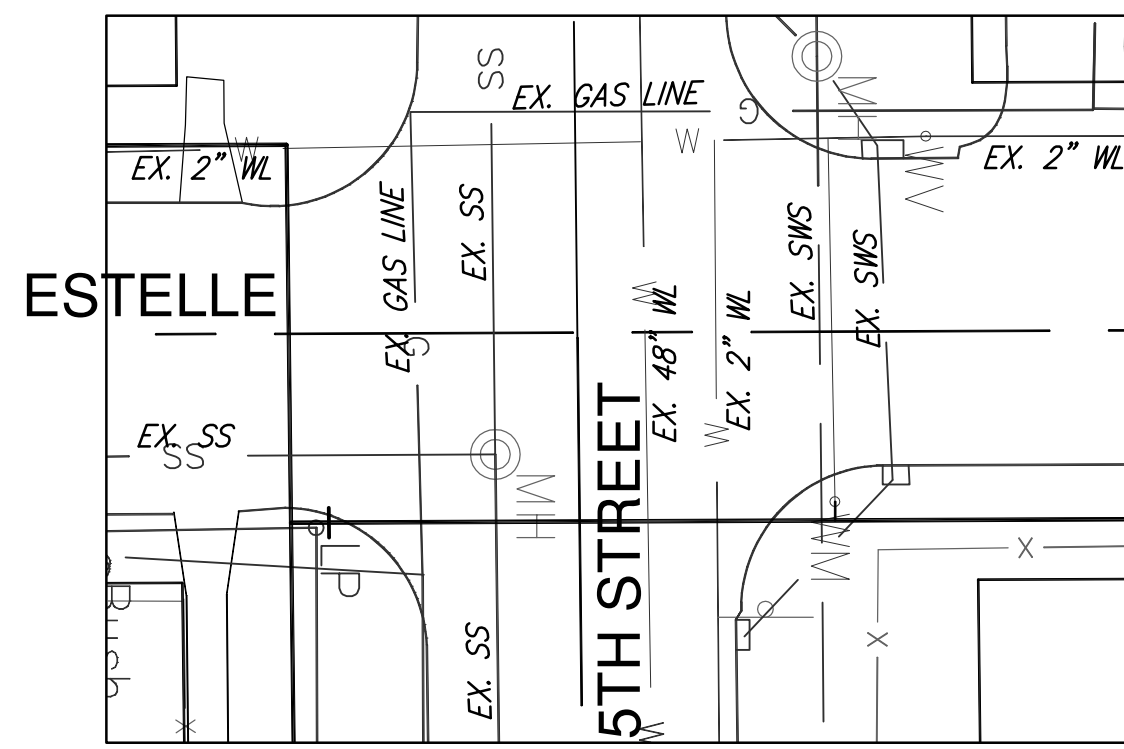


STA 23+15.07 LINE 6 =
STA 10+00.00 LINE 8
BL STA 22+93.88, 19.00' RT
1 - 8" X 8" MJ TEE
1 - 8" GATE VALVE ASSEMBLY (N)
VALVE BOX ELEV = 1321.93
SEE NOTE SHEET 18

NEW WATER METER SUMMARY						
No.	BL Station	Lt./Rt.	Service (Long or Short)	Meter Size	Address	AS BUILT
29	23+99.47	Lt.	Long	0.63	1601 N. ESTELLE AVE.	
30	24+38.19	Lt.	Long	0.63	1607 N. ESTELLE AVE.	
31	24+71.25	Lt.	Long	XX	1611 N. ESTELLE AVE.	
32	25+19.15	Rt.	Short	0.63	1608 N. ESTELLE AVE.	
33	25+72.12	Rt.	Short	XX	1618 N. ESTELLE AVE.	
34	26+32.09	Rt.	Short	XX	1624-1626 N. ESTELLE AVE.	
35	26+37.77	Lt.	Long	XX	1625 N. ESTELLE AVE.	
36	26+84.53	Lt.	Long	0.63	1629 N. ESTELLE AVE.	
37	27+33.73	Rt.	Short	0.63	1630 N. ESTELLE AVE.	
38	27+38.75	Rt.	Short	0.63	1638 N. ESTELLE AVE.	
39	27+87.93	Lt.	Long	XX	1627 N. ESTELLE AVE.	
40	27+88.77	Lt.	Long	XX	1629 N. ESTELLE AVE.	
41	28+25.55	Rt.	Short	0.63	1642 N. ESTELLE AVE.	
42	28+45.93	Rt.	Short	0.63	1648 N. ESTELLE AVE.	


BENCHMARK #15:
"I" CUT ON TOP OF CURB SOUTH SIDE OF
THE SE CURB RETURN @ 14TH AND ESTELLE
ELEV. = 1321.16 NGVD

BENCHMARK #16:
"I" CUT ON TOP OF CURB EAST SIDE OF
THE NE CURB RETURN @ 15TH AND ESTELLE
ELEV. = 1321.62 NGVD

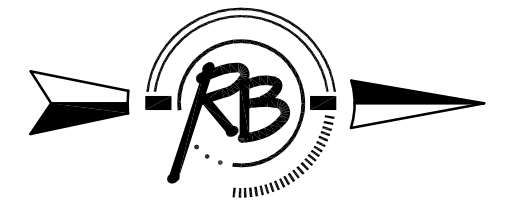

SCALE 1" = 40'
1" = 5' (VERT.)

Russell & Polina P.A.
Engineering, Surveying, Land Planning
1000 S. Main St., Suite 200
Wichita, Kansas 67203
(316) 264-4671
www.russell-polina.com

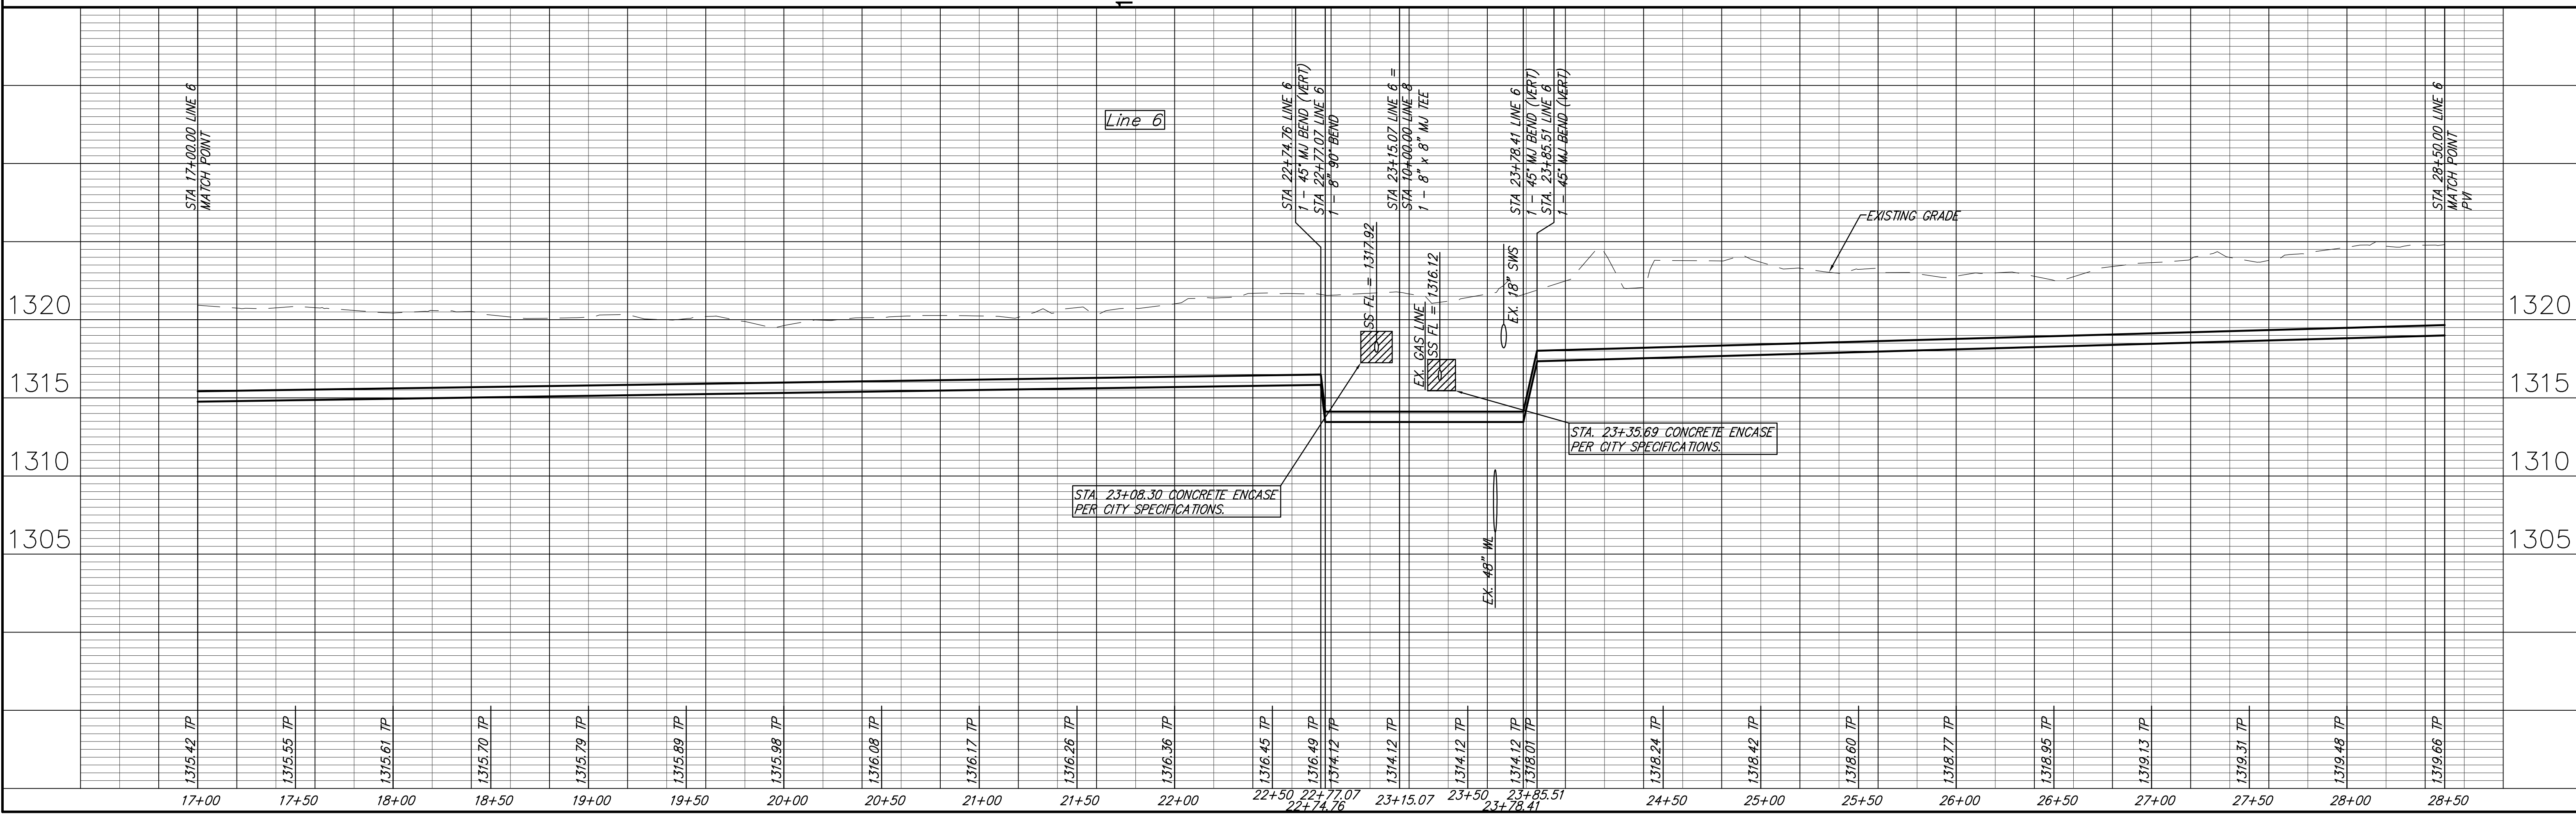

PROJECT NUMBER
448-90210

DESIGN
PC
UTILITY

DRAWING FILE
ENG. BASE LINE 6B

LOGAN WATER DISTRIBUTION
ESTELLE STREET (LINE 6)
WICHITA, KANSAS

REVISIONS
DATE
M.P.P.
REVIEW

Dec. 19, 2006

RB JOB
2969W
SHEET
16
OF
30