

NEW WATER METER SUMMARY

| No. | BL Station | Lt./Rt. | Service (Long or Short) | Meter Size | Address | AS BUILT |
|-----|------------|---------|-------------------------|------------|----------------------|----------|
| 43 | 28+38.93 | Lt. | Short | XX | 1647 N. ESTELLE AVE. | |
| 44 | 28+58.68 | Lt. | Long | 0.63 | 1652 N. ESTELLE AVE. | |
| 45 | 28+91.77 | Lt. | Short | 0.63 | 1651 N. ESTELLE AVE. | |
| 46 | 29+36.67 | Lt. | Long | 0.63 | 1657 N. ESTELLE AVE. | |
| 47 | 29+37.09 | Lt. | Long | 0.63 | 1656 N. ESTELLE AVE. | |

NEW WATER METER SUMMARY


| No. | BL Station | Lt./Rt. | Service (Long or Short) | Meter Size | Address | AS BUILT |
|-----|------------|---------|-------------------------|------------|----------------------|----------|
| 48 | 30+52.07 | Lt. | Short | 0.63 | 1701 N. ESTELLE AVE. | |
| 49 | 31+06.78 | Lt. | Long | XX | 1702 N. ESTELLE AVE. | |
| 50 | 31+51.61 | Lt. | Short | XX | 1715 N. ESTELLE AVE. | |
| 51 | 31+56.68 | Lt. | Long | 0.63 | 1708 N. ESTELLE AVE. | |
| 52 | 32+03.61 | Lt. | Long | 0.63 | 1712 N. ESTELLE AVE. | |
| 53 | 32+32.92 | Lt. | Long | 0.63 | 1721 N. ESTELLE AVE. | |
| 54 | 32+56.90 | Lt. | Long | 0.63 | 1718 N. ESTELLE AVE. | |
| 55 | 32+80.89 | Lt. | Long | 0.63 | 1725 N. ESTELLE AVE. | |
| 56 | 33+09.18 | Lt. | Long | XX | 1728 N. ESTELLE AVE. | |
| 57 | 33+29.93 | Lt. | Long | 0.63 | 1731 N. ESTELLE AVE. | |
| 58 | 33+62.57 | Lt. | Long | 0.63 | 1738 N. ESTELLE AVE. | |
| 59 | 34+12.48 | Lt. | Long | XX | 1744 N. ESTELLE AVE. | |
| 60 | 34+27.03 | Lt. | Long | XX | 1741 N. ESTELLE AVE. | |
| 61 | 34+79.56 | Lt. | Long | XX | 1745 N. ESTELLE AVE. | |
| 62 | 35+15.10 | Lt. | Long | 0.63 | 1748 N. ESTELLE AVE. | |
| 63 | 35+35.78 | Lt. | Long | 0.63 | 1749 N. ESTELLE AVE. | |
| 64 | 35+70.36 | Lt. | Long | 0.63 | 1754 N. ESTELLE AVE. | |
| 65 | 35+78.19 | Lt. | Long | 0.63 | 1753 N. ESTELLE AVE. | |

BENCHMARK #17:
1" PIPE IN THIMBLE @ CL 16TH AND ESTELLE
ELEV. = 1326.20 NGVD

BENCHMARK #18:
" CUT ON TOP OF CURB NORTH SIDE OF
THE NE CURB RETURN @ 17TH AND ESTELLE
ELEV. = 1324.57 NGVD



SCALE 1" = 40'
1" = 5' (VERT.)

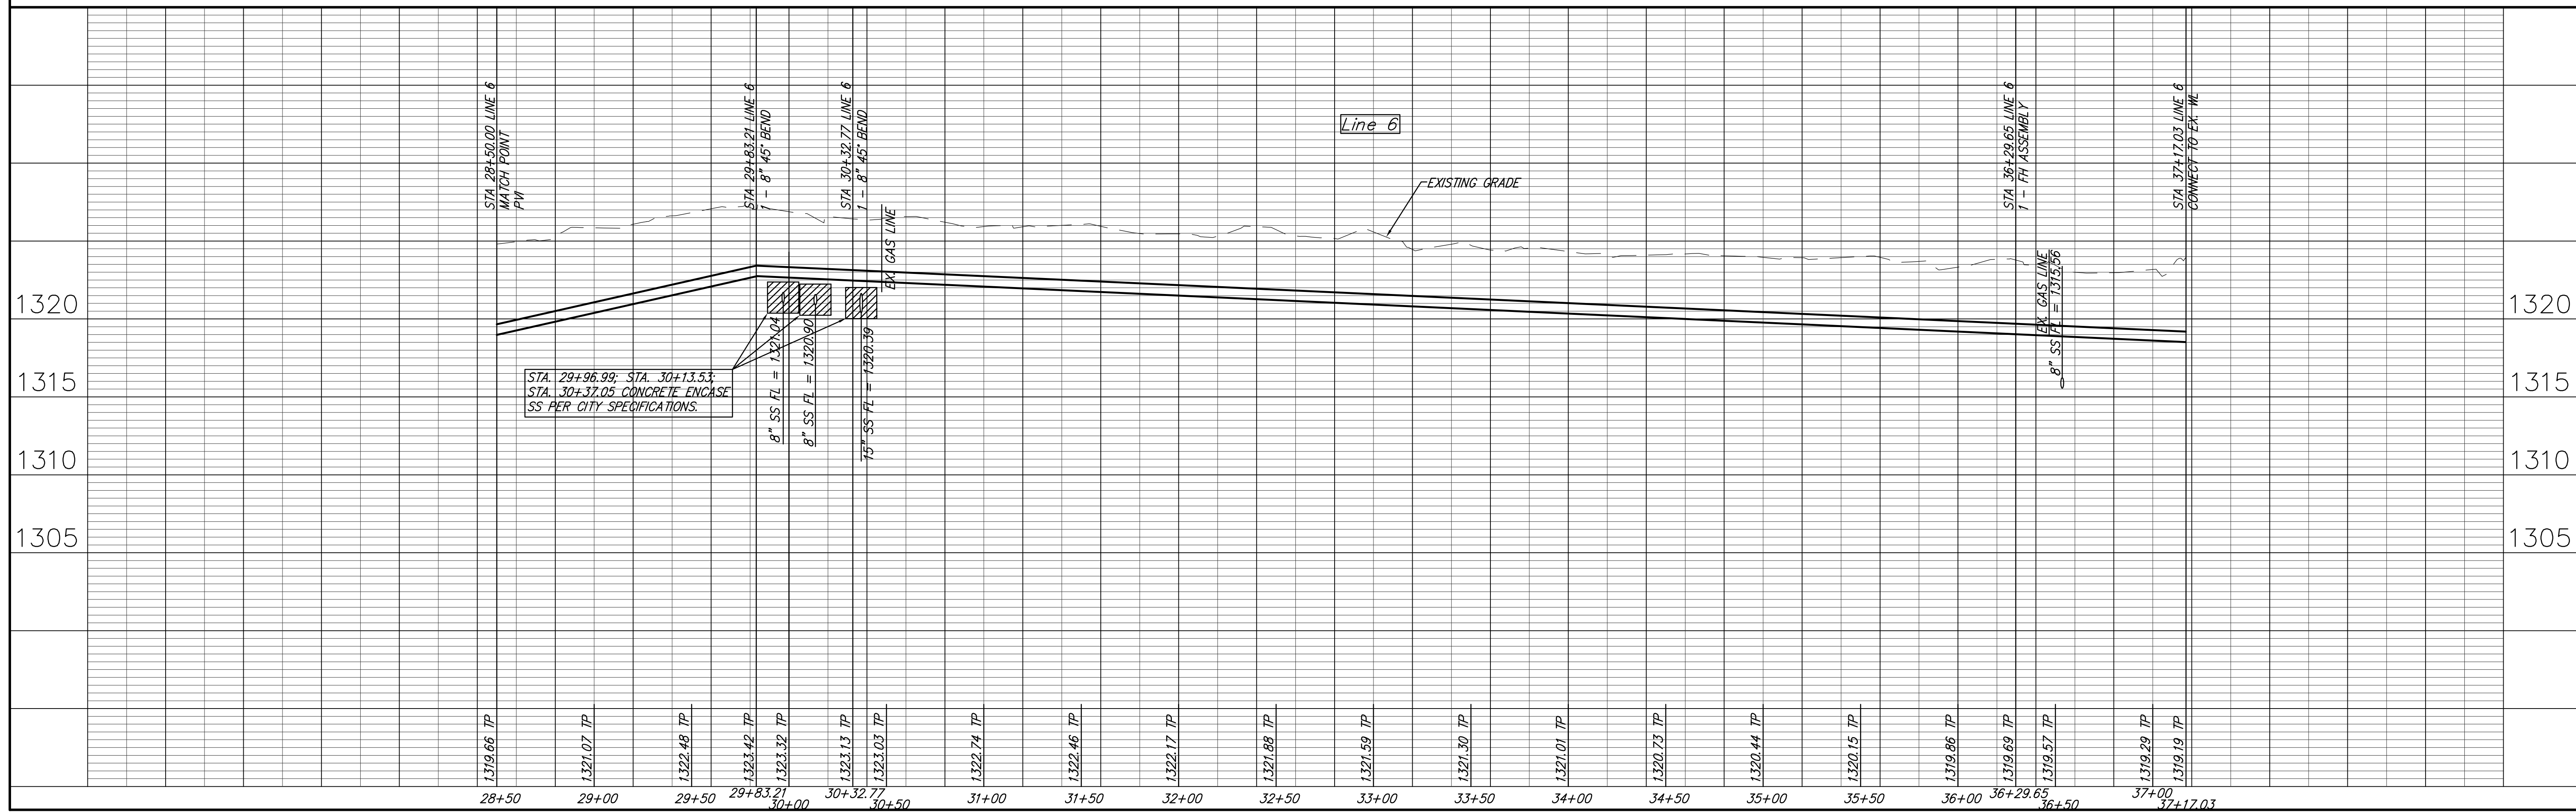

RB
 Russell & Bohm, P.A.
 Engineering, Surveying, Land Planning
 6000 W. 11th St., Suite 100
 Wichita, Kansas 67203
 www.russellbohm.com
 Phone: 316-261-4500
 Fax: 316-261-4501

PROJECT NUMBER
 448-90210
 DESIGN
 PC
 UTILITY
 DRAWING FILE
 ENG. BASE LINE 6CJ

LOGAN WATER DISTRIBUTION
 ESTELLE STREET (LINE 6)
 WICHITA, KANSAS

RB JOB
 2969W
 SHEET
 17
 OF
 30

REVISION
 DATE
 REVIEW
 Dec. 19, 2006