


Note:
Close only one drive at a time into the convenient store.

Phase 4
Construct widening, surfacing, and rock shoulder on the West side of Hoover North of Macarthur and the North side of Macarthur West of Hoover. Finish traffic signalization.

Traffic Control
1 lane each way in all directions at all times. Traffic on new pavement and temporary A.C. pavement on all legs of the intersection.

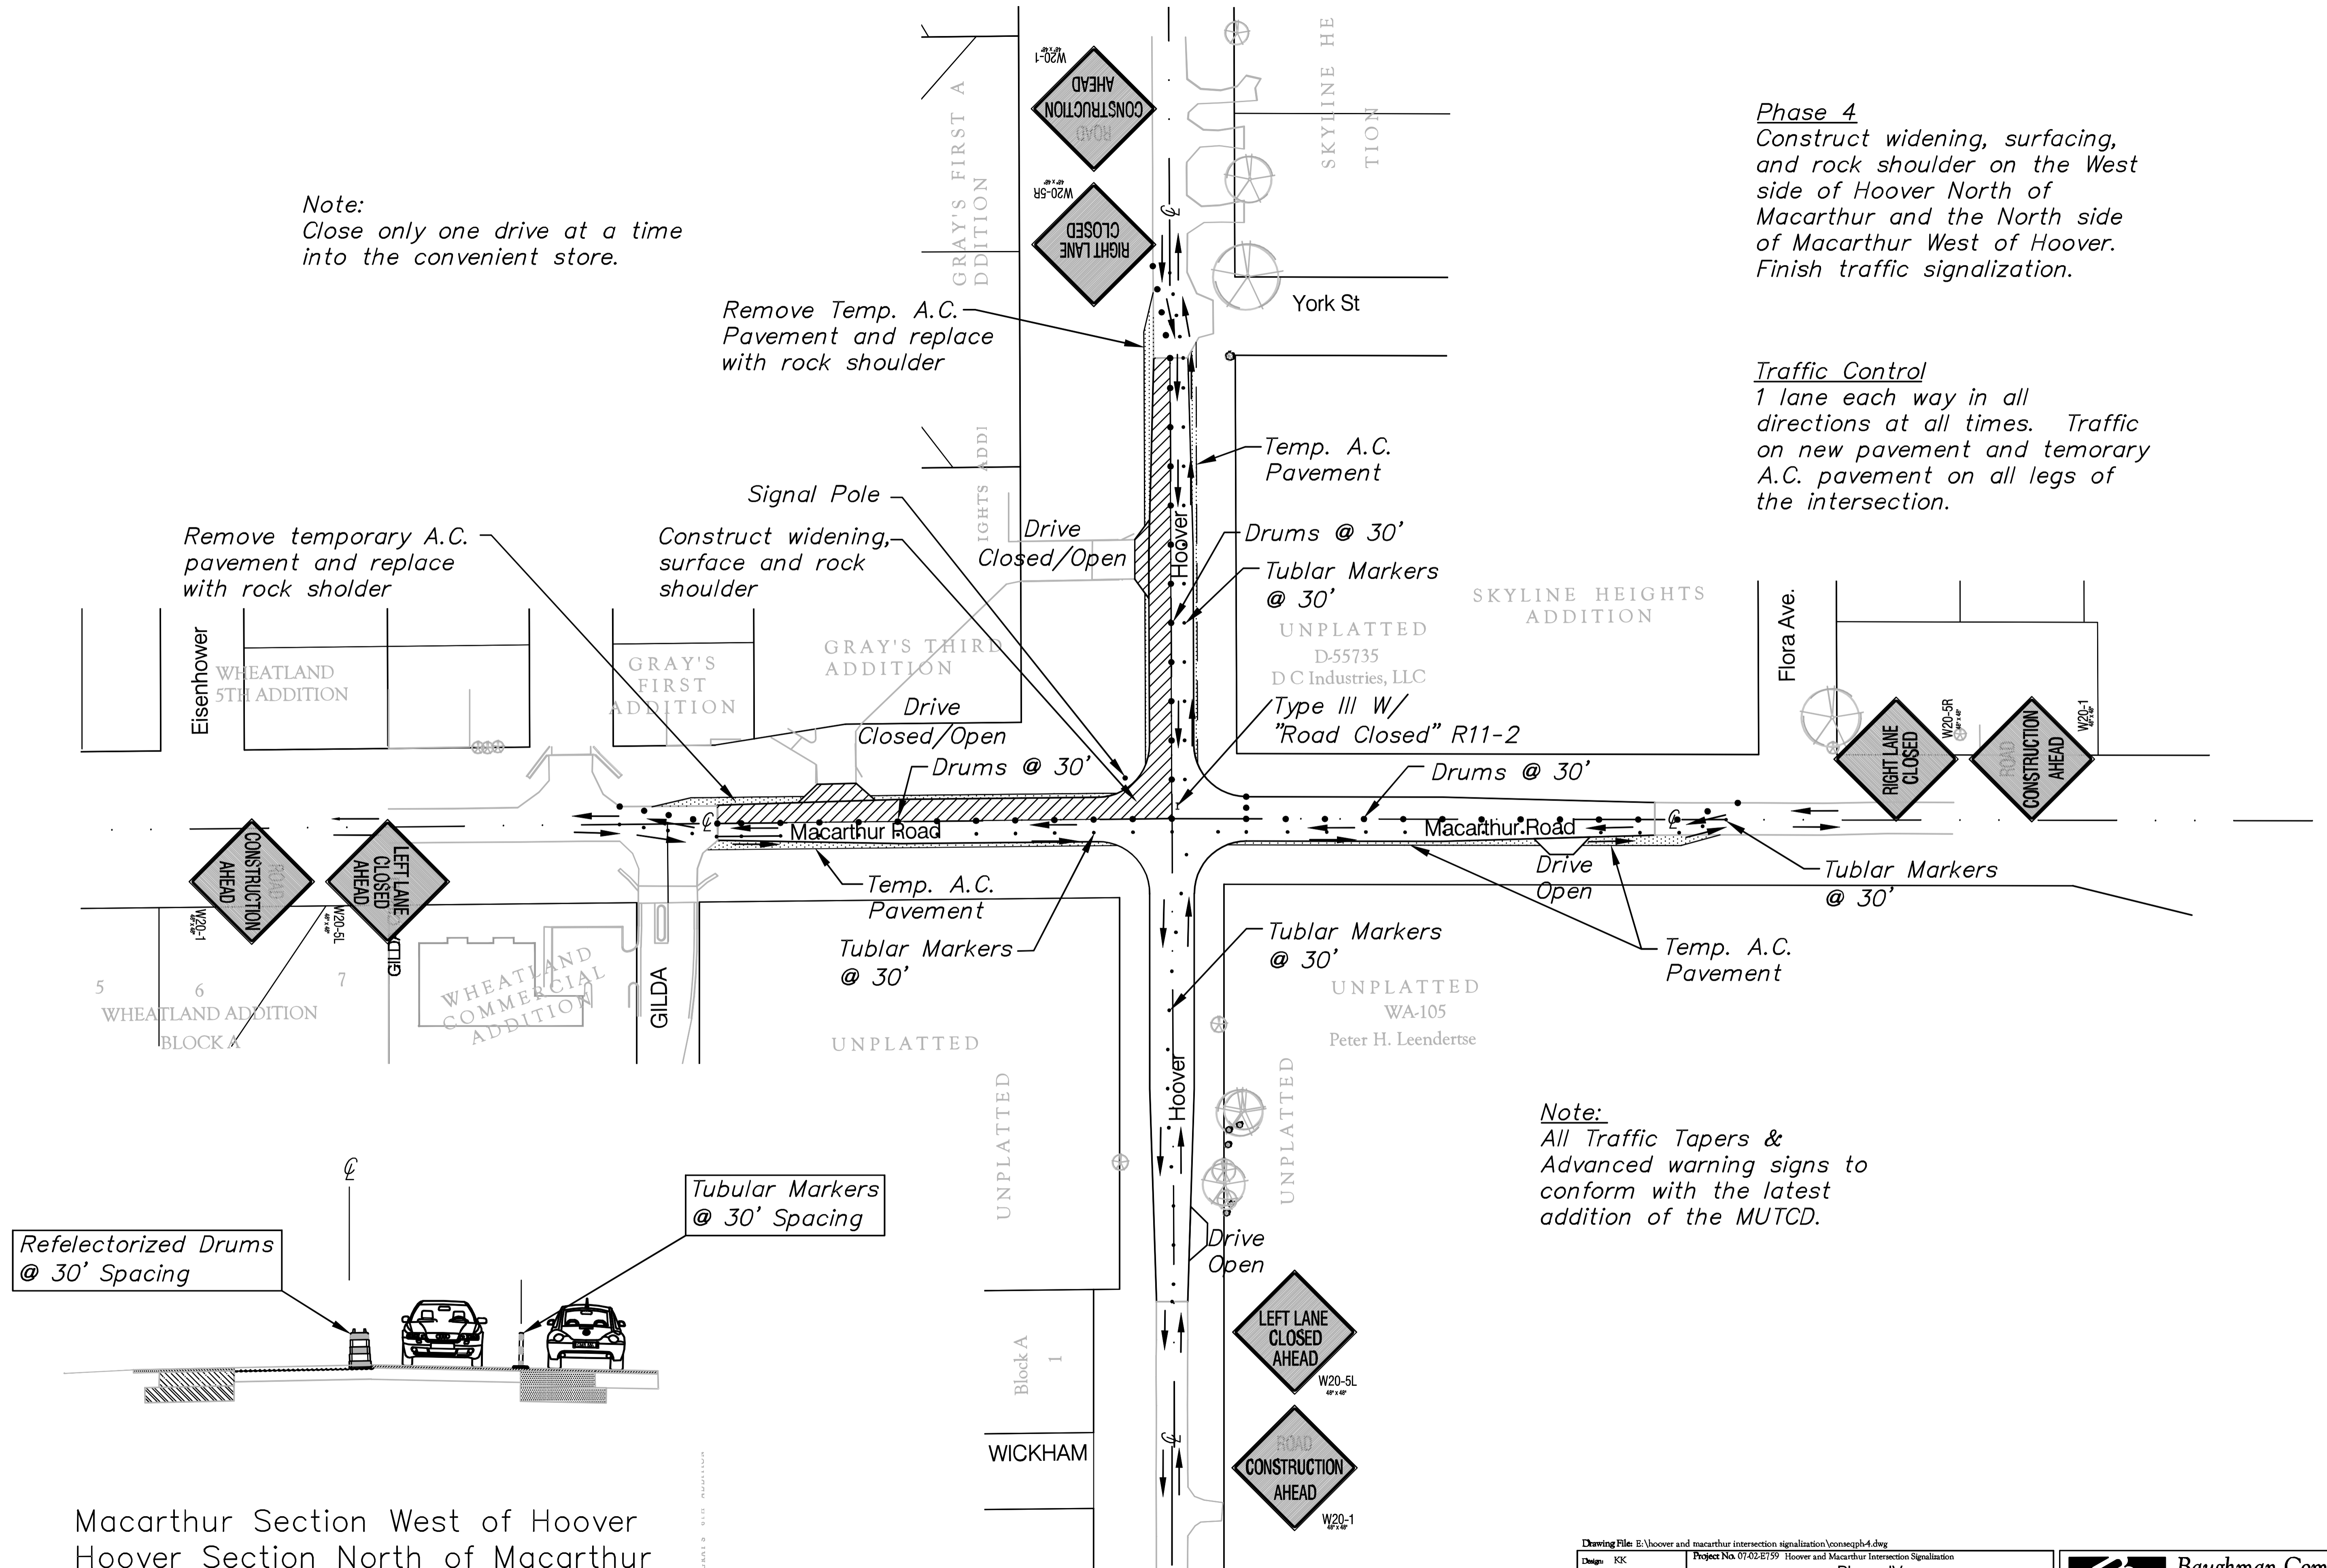

Remove temporary A.C. pavement and replace with rock sholder

Remove Temp. A.C. Pavement and replace with rock shoulder

Construct widening, surface and rock shoulder

Eisenhower
WHEATLAND 5TH ADDITION

GRAY'S FIRST ADDITION

GRAY'S THIRD ADDITION

UNPLATTED D-55735 DC Industries, LLC

SKYLINE HEIGHTS ADDITION

Flora Ave.

ROAD CONSTRUCTION AHEAD W20-1

LEFT LANE CLOSED AHEAD W20-5L

WHEATLAND ADDITION BLOCK A

WHEATLAND COMMERCIAL ADDITION

GILDA

UNPLATTED

Drive Closed/Open

Drums @ 30'

Temp. A.C. Pavement

Tublar Markers @ 30'

Tublar Markers @ 30'

UNPLATTED WA-105 Peter H. Leendertse

Temp. A.C. Pavement

Tublar Markers @ 30'

Drive Open

Drums @ 30'

RIGHT LANE CLOSED W20-5R

ROAD CONSTRUCTION AHEAD W20-1

UNPLATTED

UNPLATTED

Block A

WICKHAM

LEFT LANE CLOSED AHEAD W20-5L

ROAD CONSTRUCTION AHEAD W20-1

Reflectorized Drums @ 30' Spacing

Tubular Markers @ 30' Spacing

Note:
All Traffic Tapers & Advanced warning signs to conform with the latest addition of the MUTCD.

Macarthur Section West of Hoover
Hoover Section North of Macarthur