


Note:
 All Traffic Tapers &
 Advanced warning signs to
 conform with the latest
 addition of the MUTCD.

TEMPORARY ASPHALT (min. 5" comm. grade)	
PHASE	SY
1	664
2	297
3	135
TOTAL	1,096

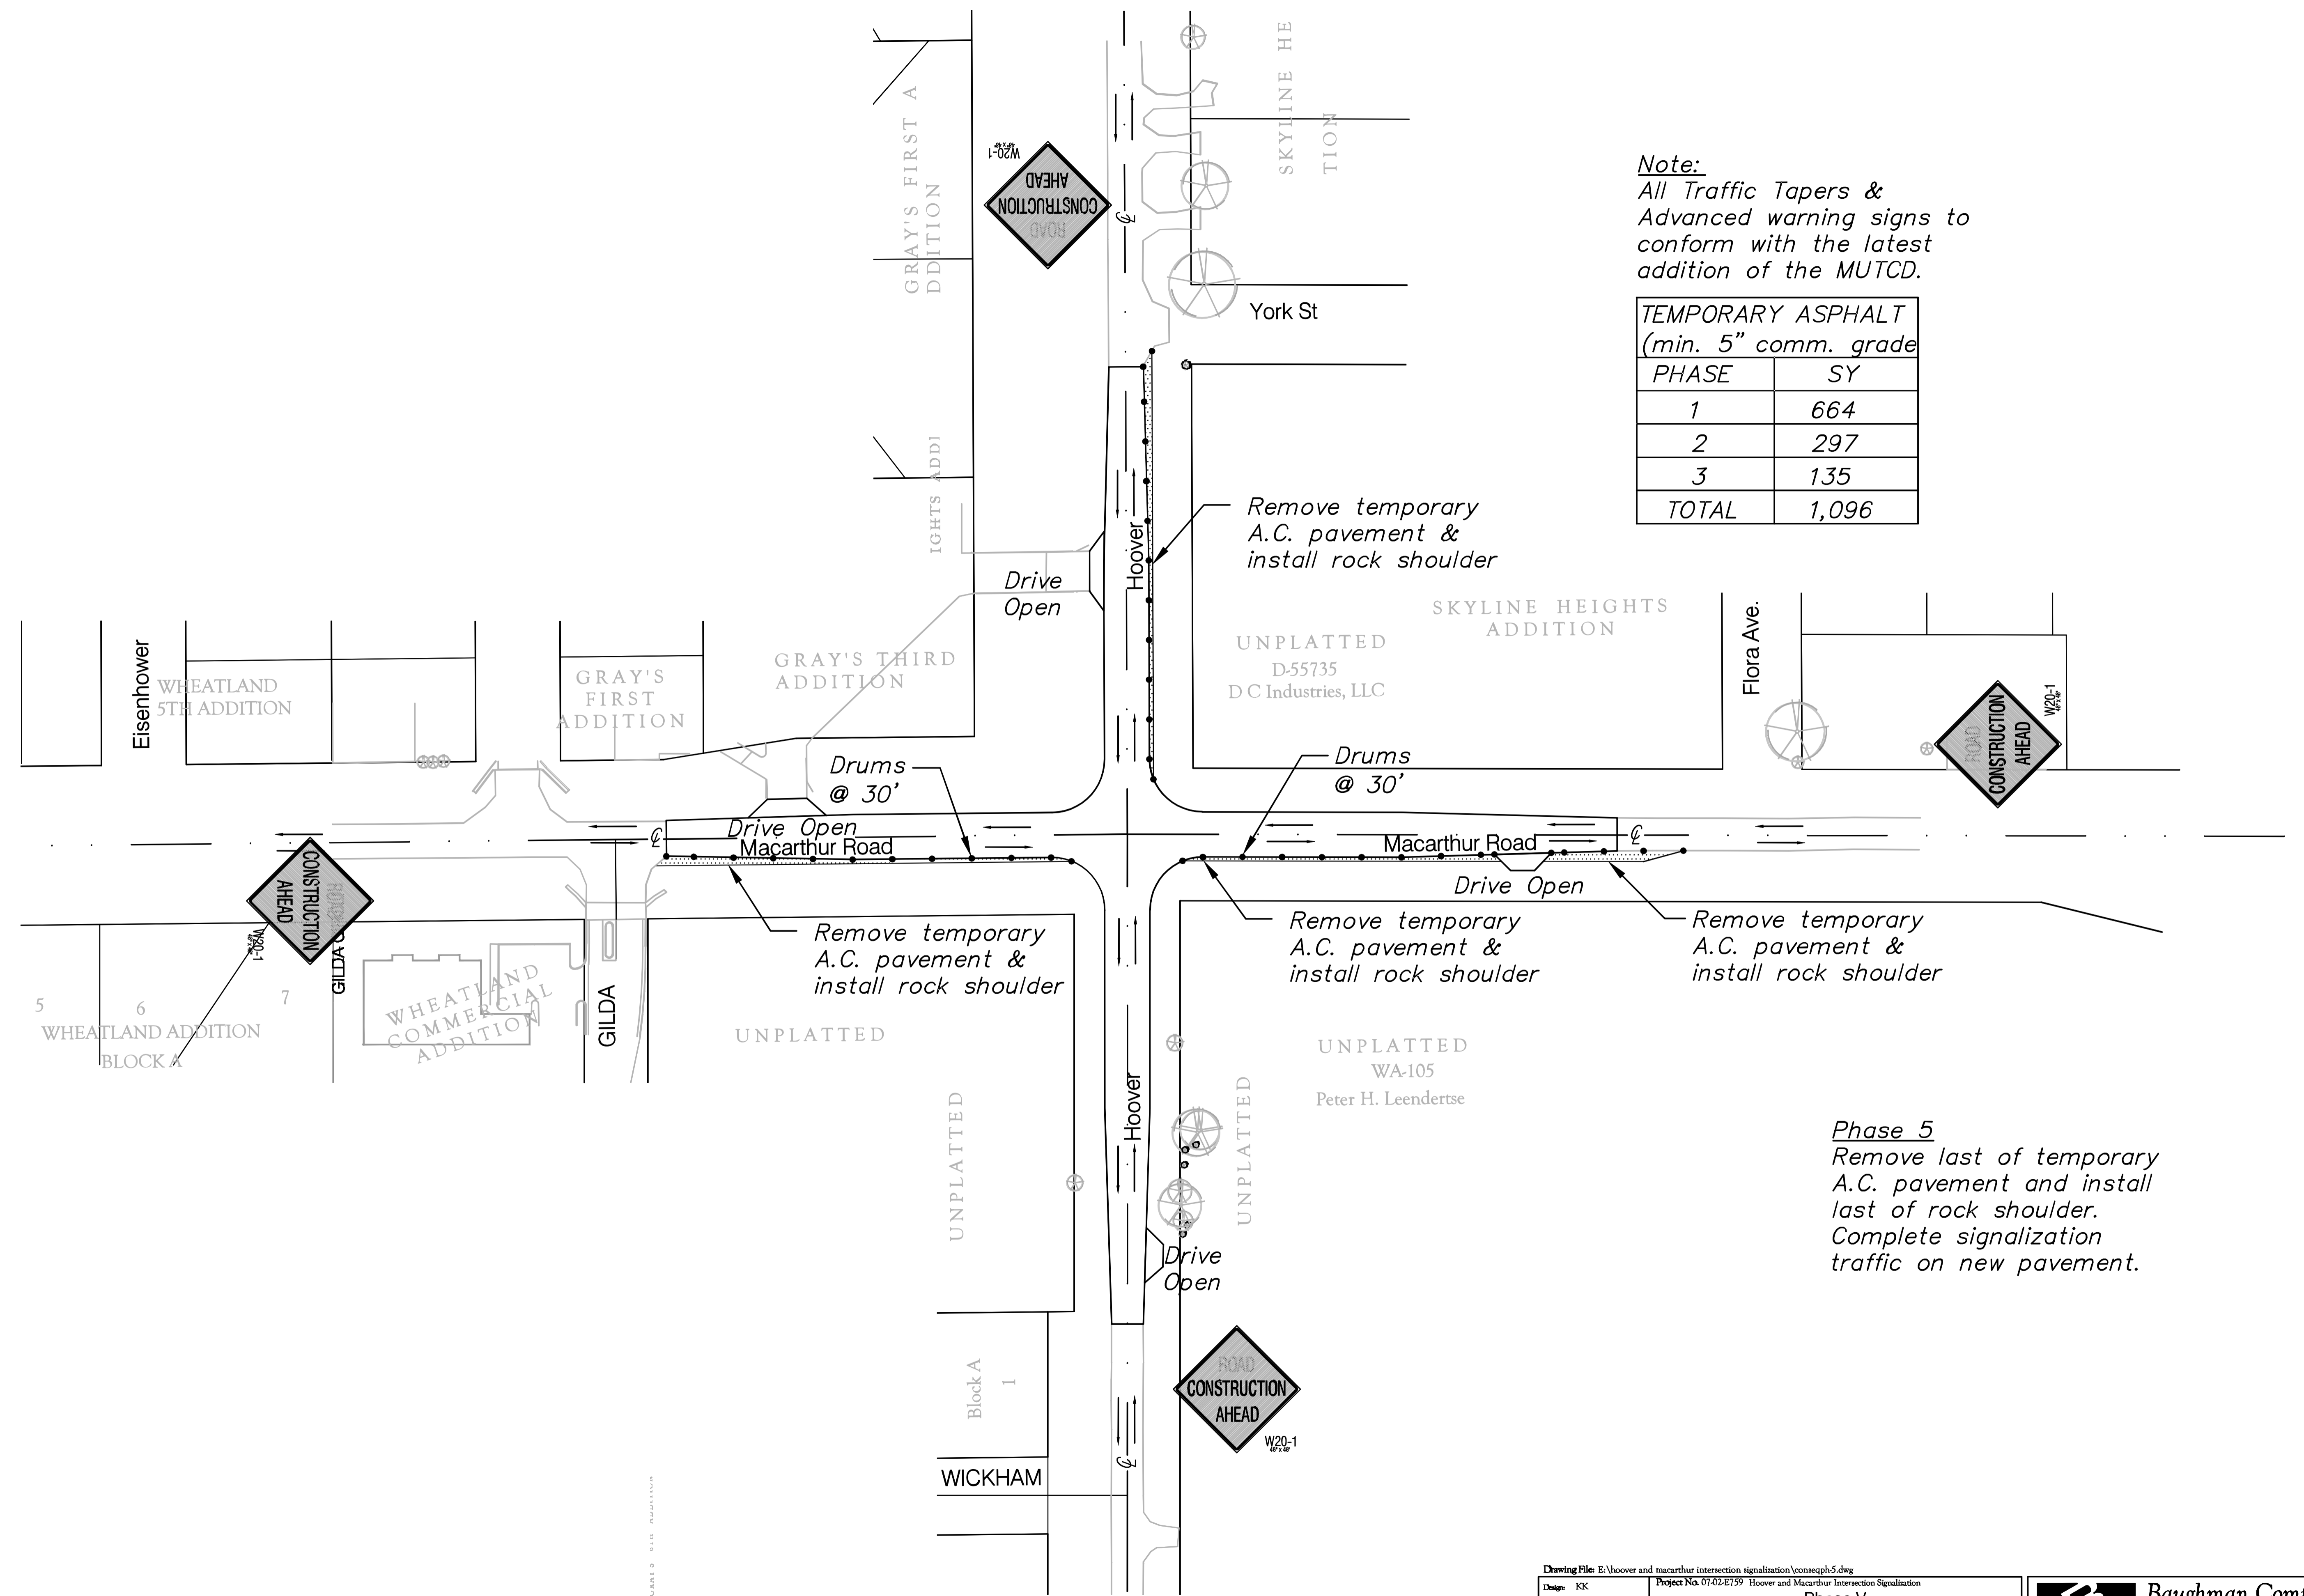

Drawing File: E:\hoover and macarthur intersection signalization\conseqph5.dwg

Design: KK
 Drawn: JRW
 Approved: JFB
 Scale: NOTED

Project No. 07-02-E759 Hoover and Macarthur Intersection Signalization
 Phase V
 Construction Sequencing
 CAPITAL IMPROVEMENT PROJECT

Baughman Company, P.A.
 315 Ellis St. Wichita, KS 67211 P 316-262-7271 F 316-262-0149
 ENGINEERING | SURVEYING | PLANNING | LANDSCAPE ARCHITECTURE