


LINE 1
SHEET TITLE
468-84434
PROJECT NUMBER


DFL
DESIGN BY
DM/SMS
DRAWN BY
GJA
CHECKED BY

ISSUED
February 2008
REVISED

SHEET NO.
7 of 27

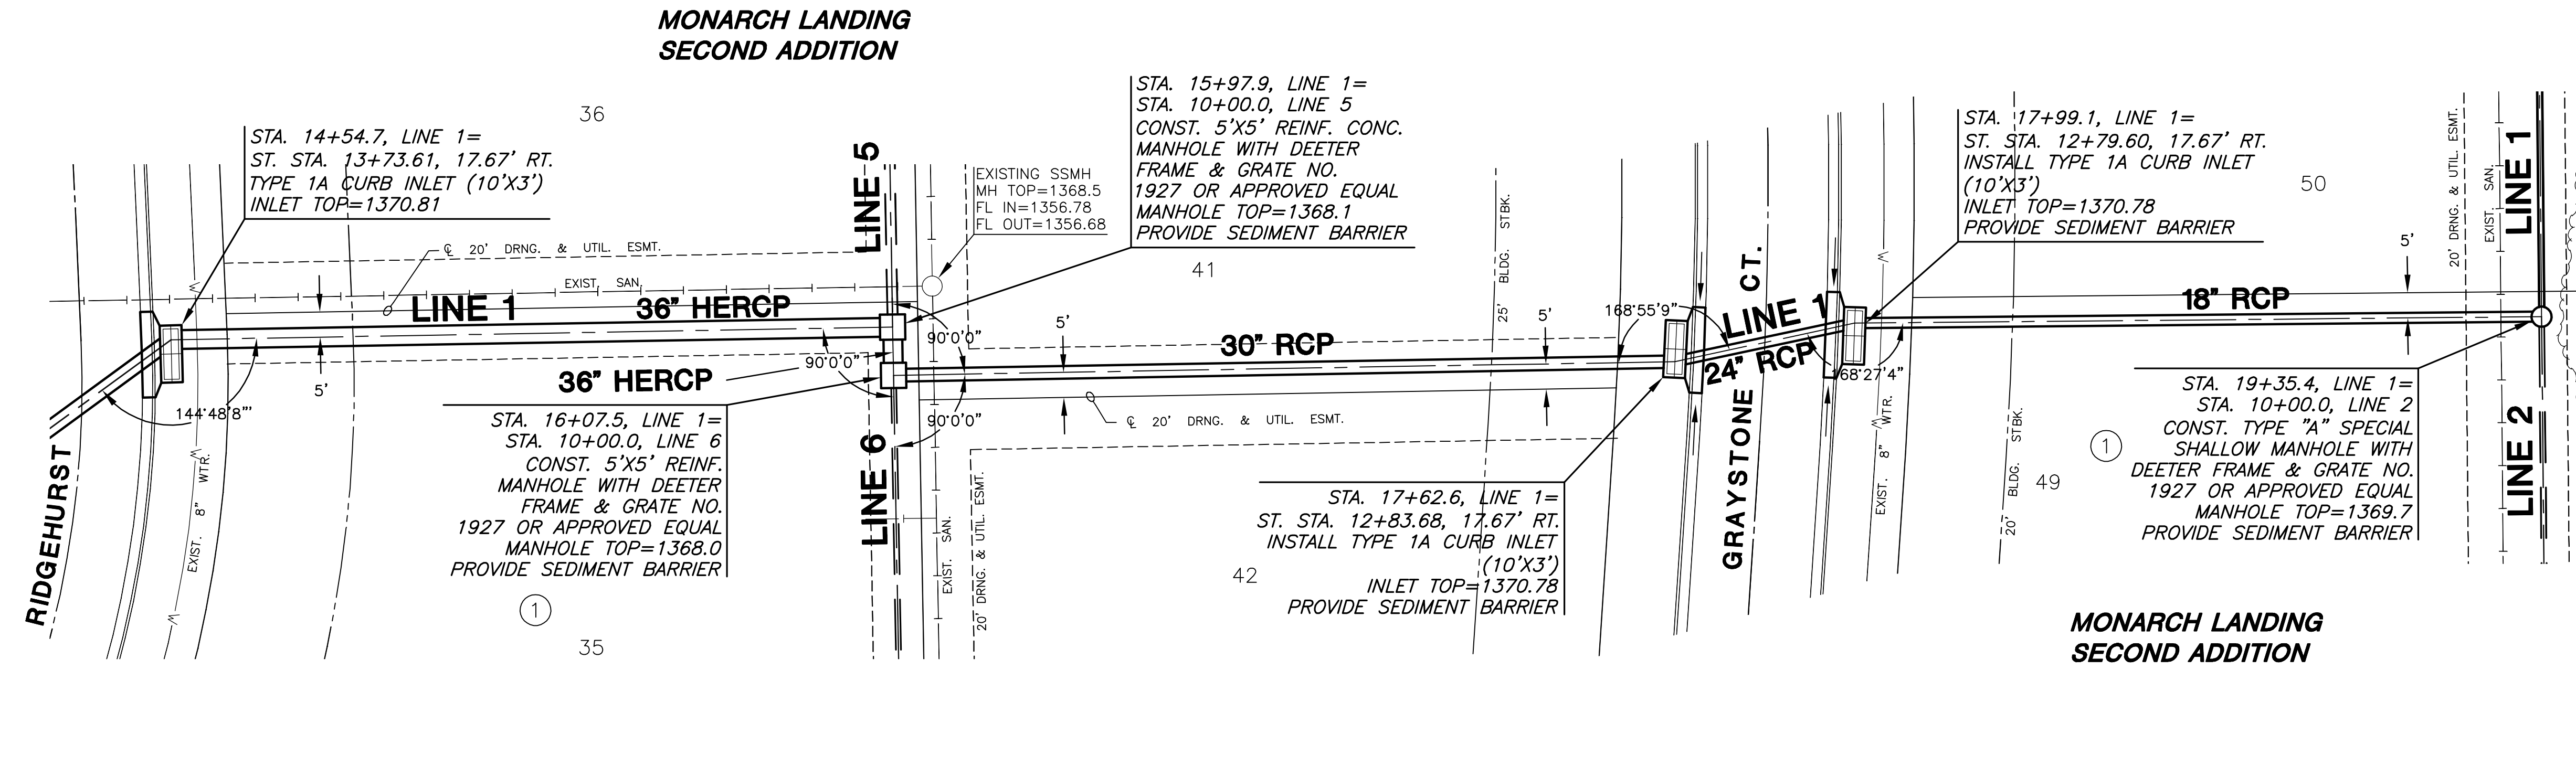


PLAN LINE 1

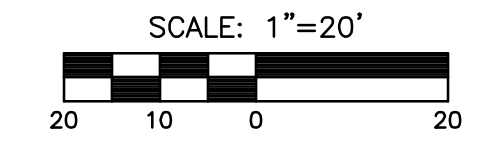

NOTE
COST OF EXTERIOR WRAP SHALL BE SUBSIDIARY TO PIPE

PROFILE LINE 1

SCALE: HORIZ. 1"=20'
SCALE: VERT. 1"=5'

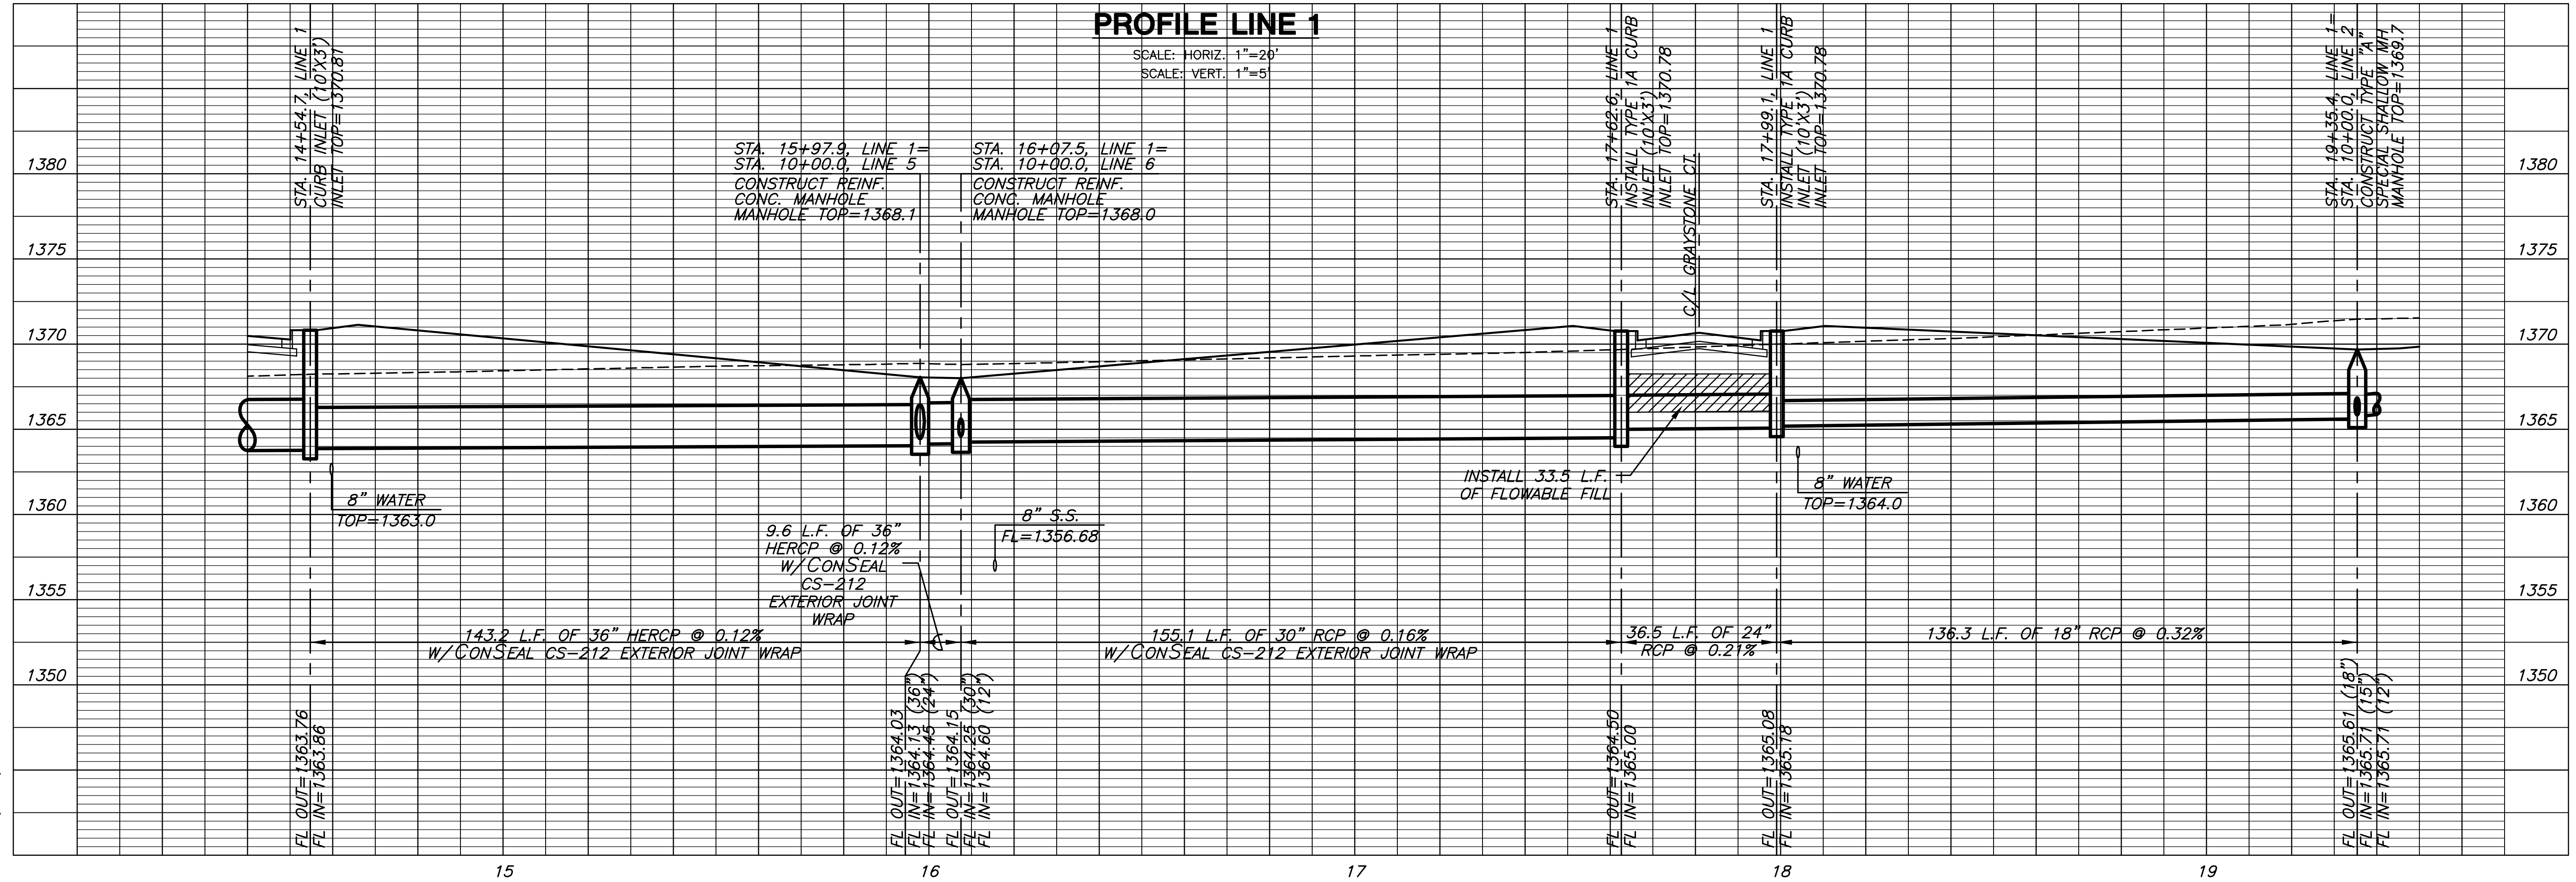

PLOTTED: Wednesday, February 06, 2008 @ 09:54AM
 J:\CIVIL\06201\07165\SWS\PHASE 1\07165D2.DWG