
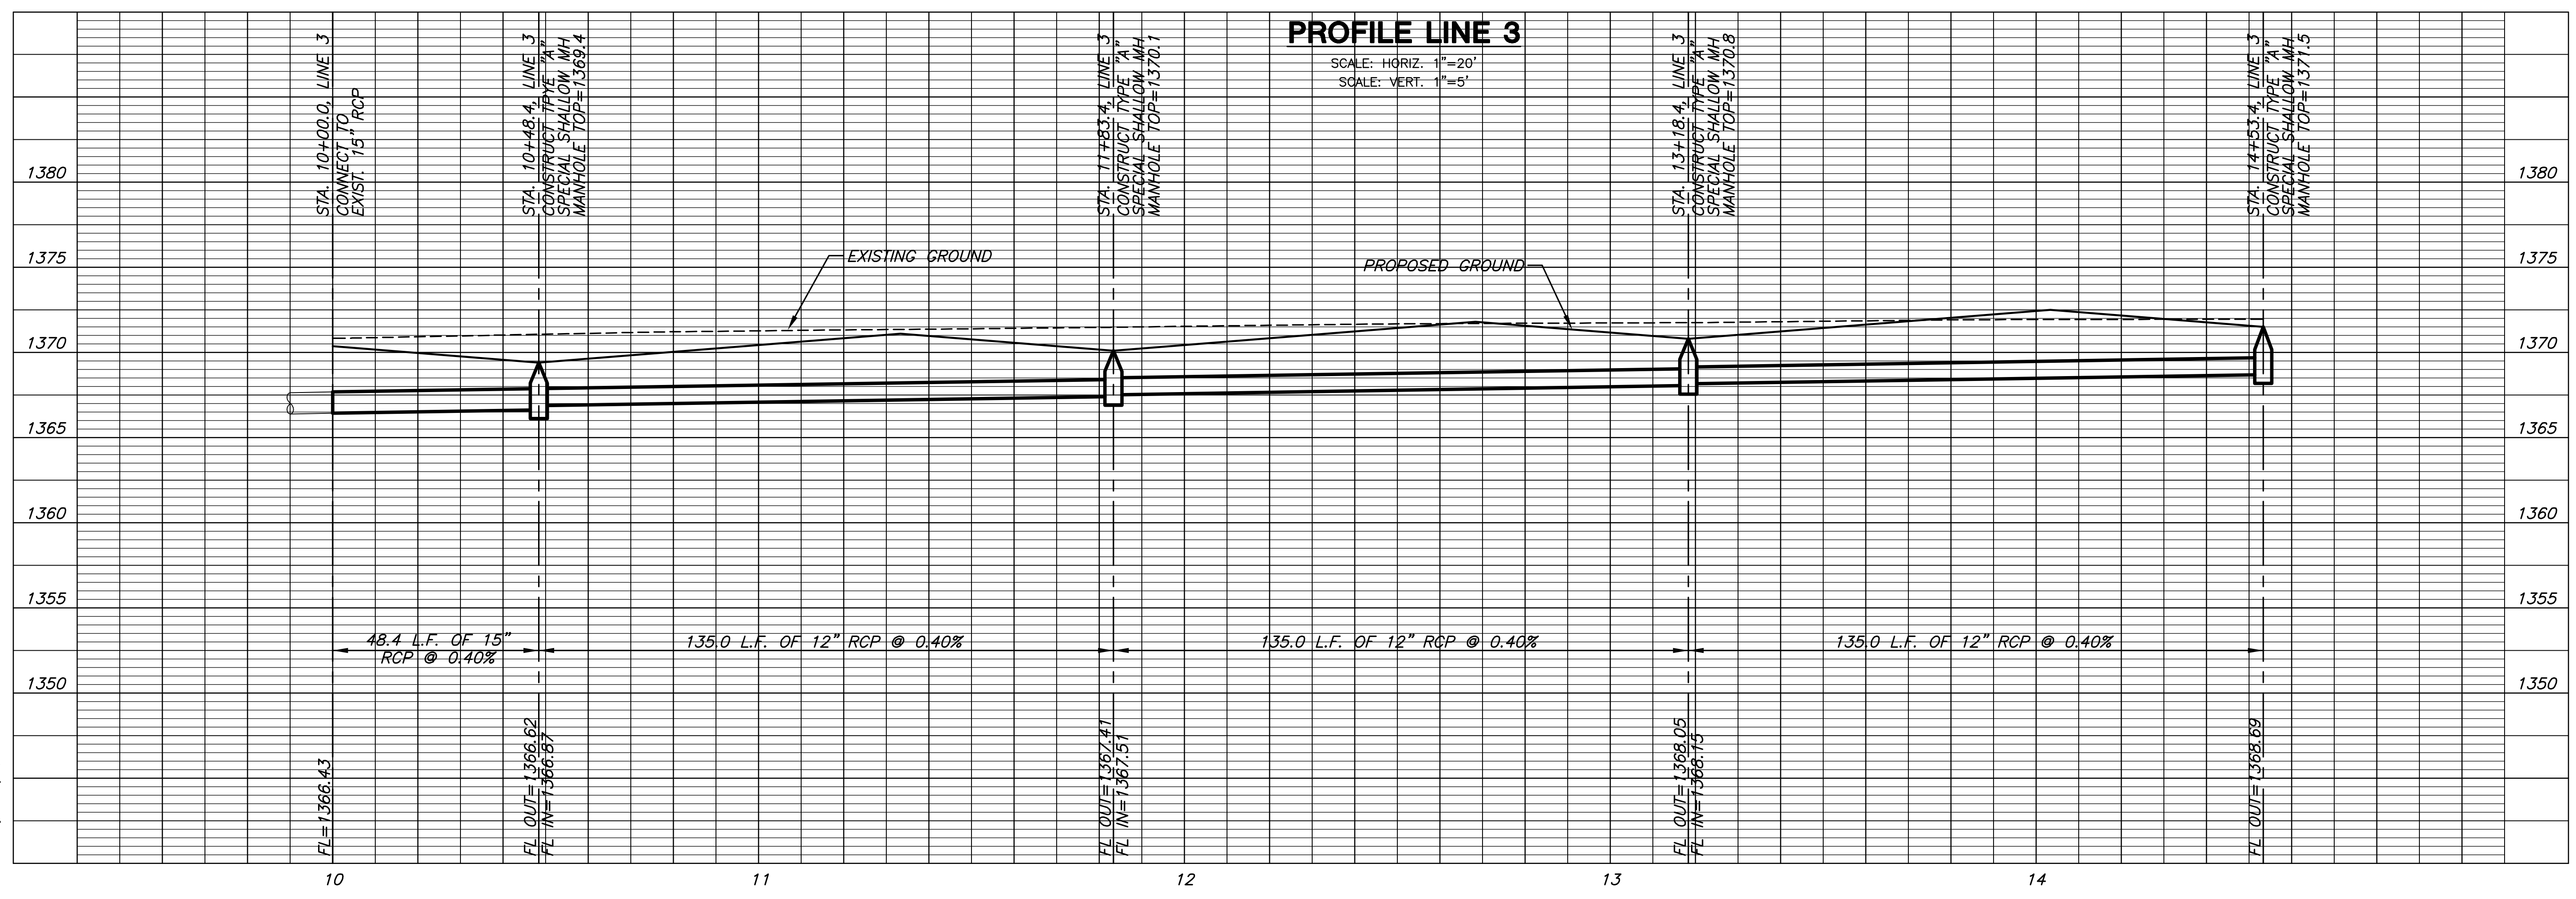


MONARCH LANDING SECOND ADDITION

PLAN LINE 3

**NOTE:**  
CONTRACTOR TO VERIFY LOCATION AND ELEVATION OF EXISTING 15" RCP PRIOR TO CONSTRUCTION.

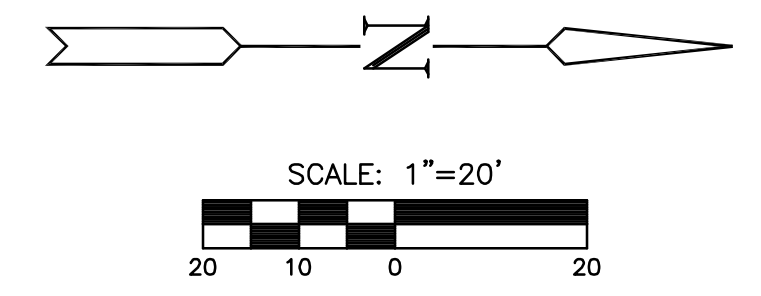

PLOT DATE: Wednesday, February 06, 2008 @ 10:55AM

J:\CIVIL\06201\07165\SWS\PHASE 1\07165D5.DWG