



**BENCHMARK:**  
 BM # 1 - City of Wichita Disc in the Northwest Corner of 37th Street North and Womer Elev. = 1324.06 MSL  
 BM # 2 - "C" Cut on the Top of Curb in the NE Corner of the Parking Lot for The Word of Life Church at 37th Street North & Meridian. Elev. = 1323.11 MSL  
 BM # 3 - RR Spike in the East Face of Light Pole at the Southwest Corner of 34th Street North & Meridian. Elev. = 1320.32 MSL

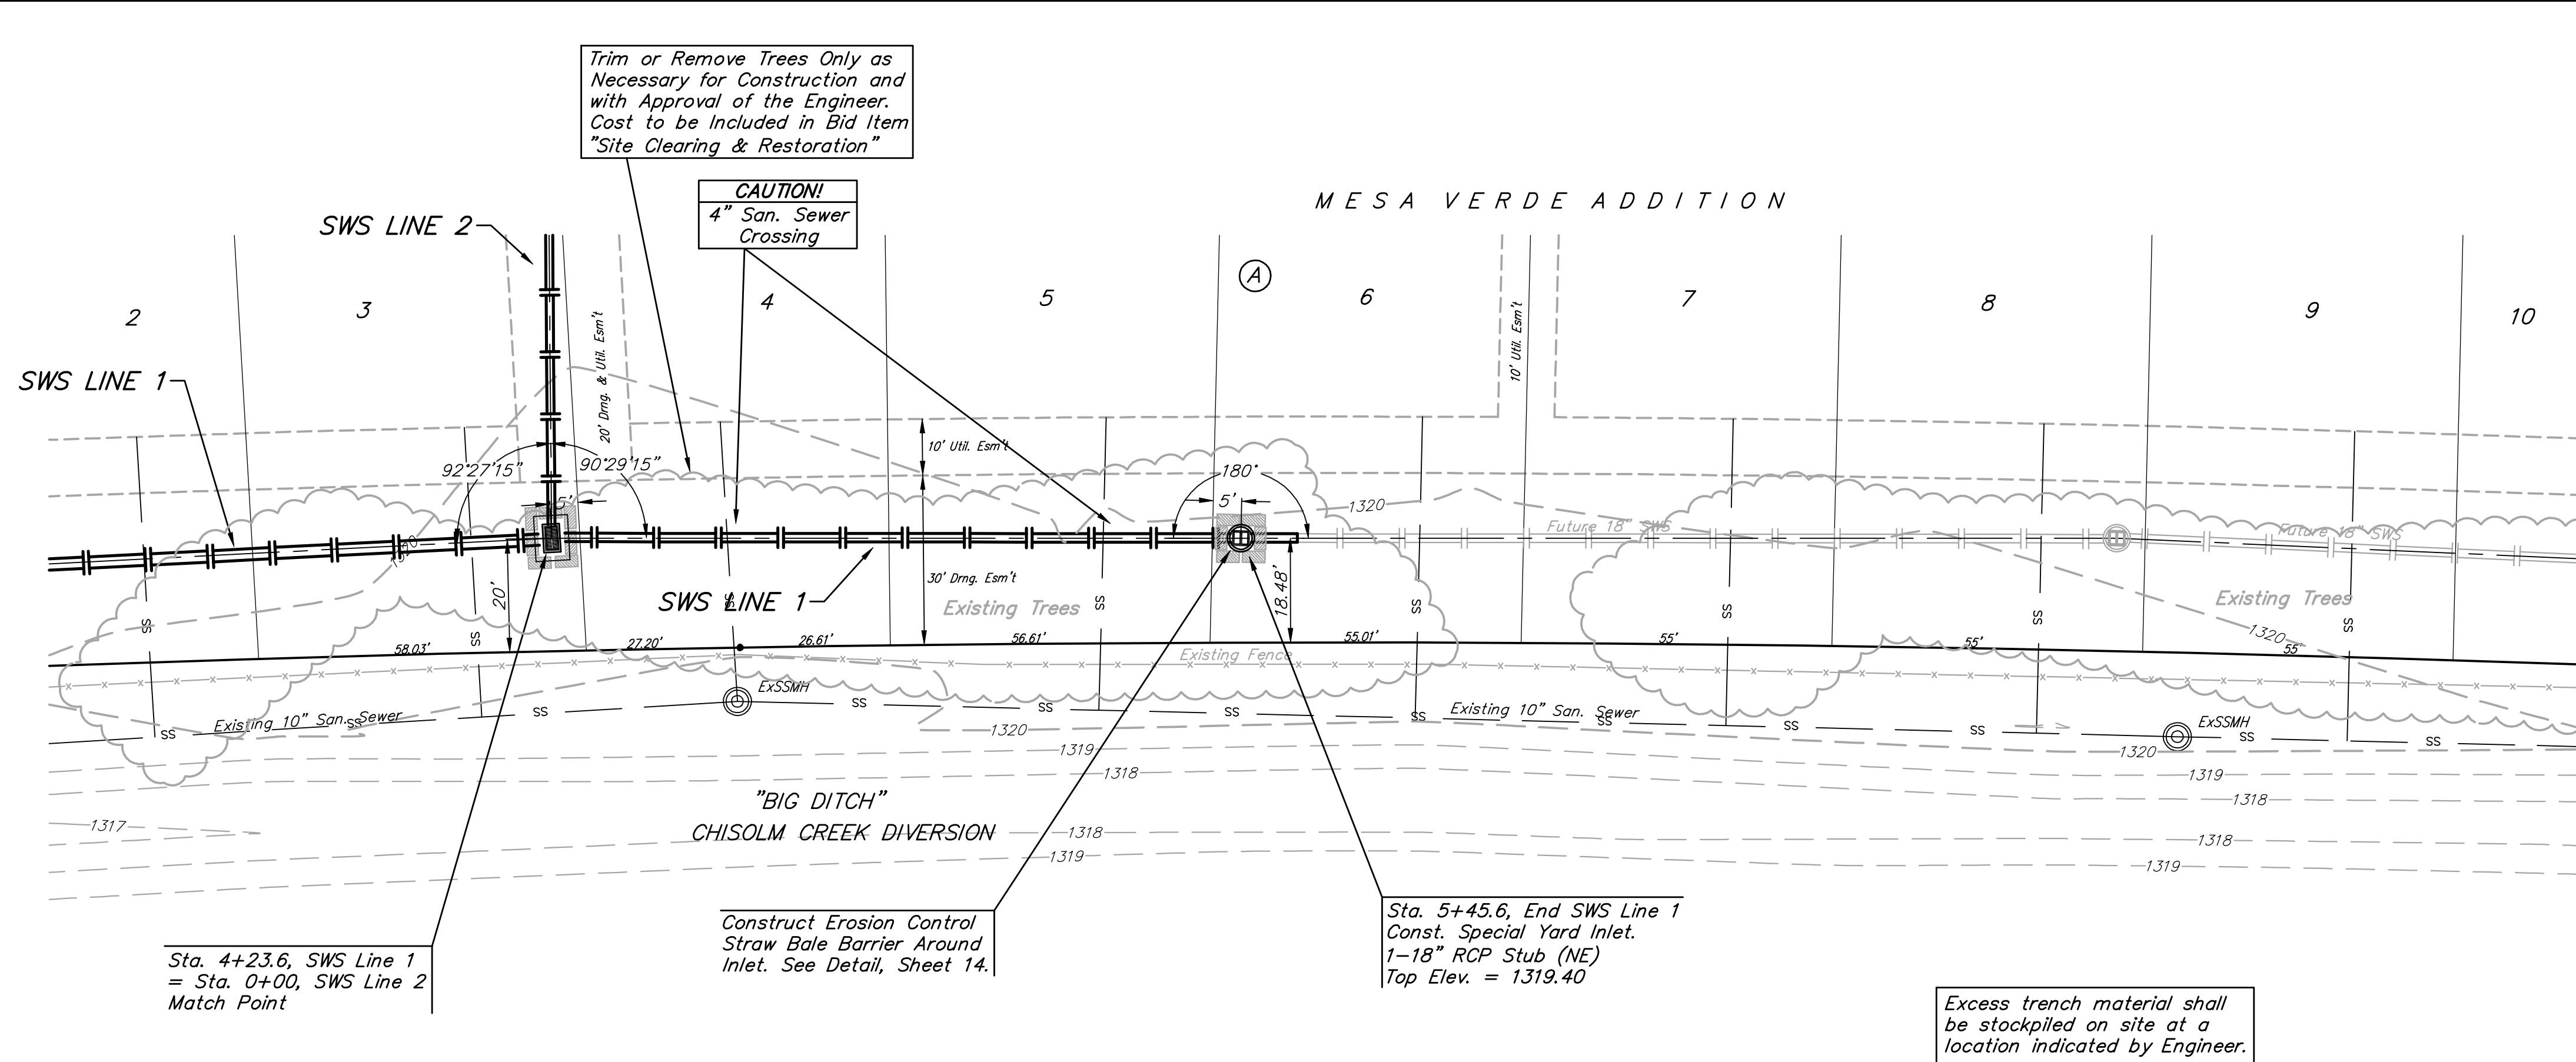

SCALE:  
 1" = 20' HORIZONTAL  
 1" = 5' VERTICAL  
 • = IRON

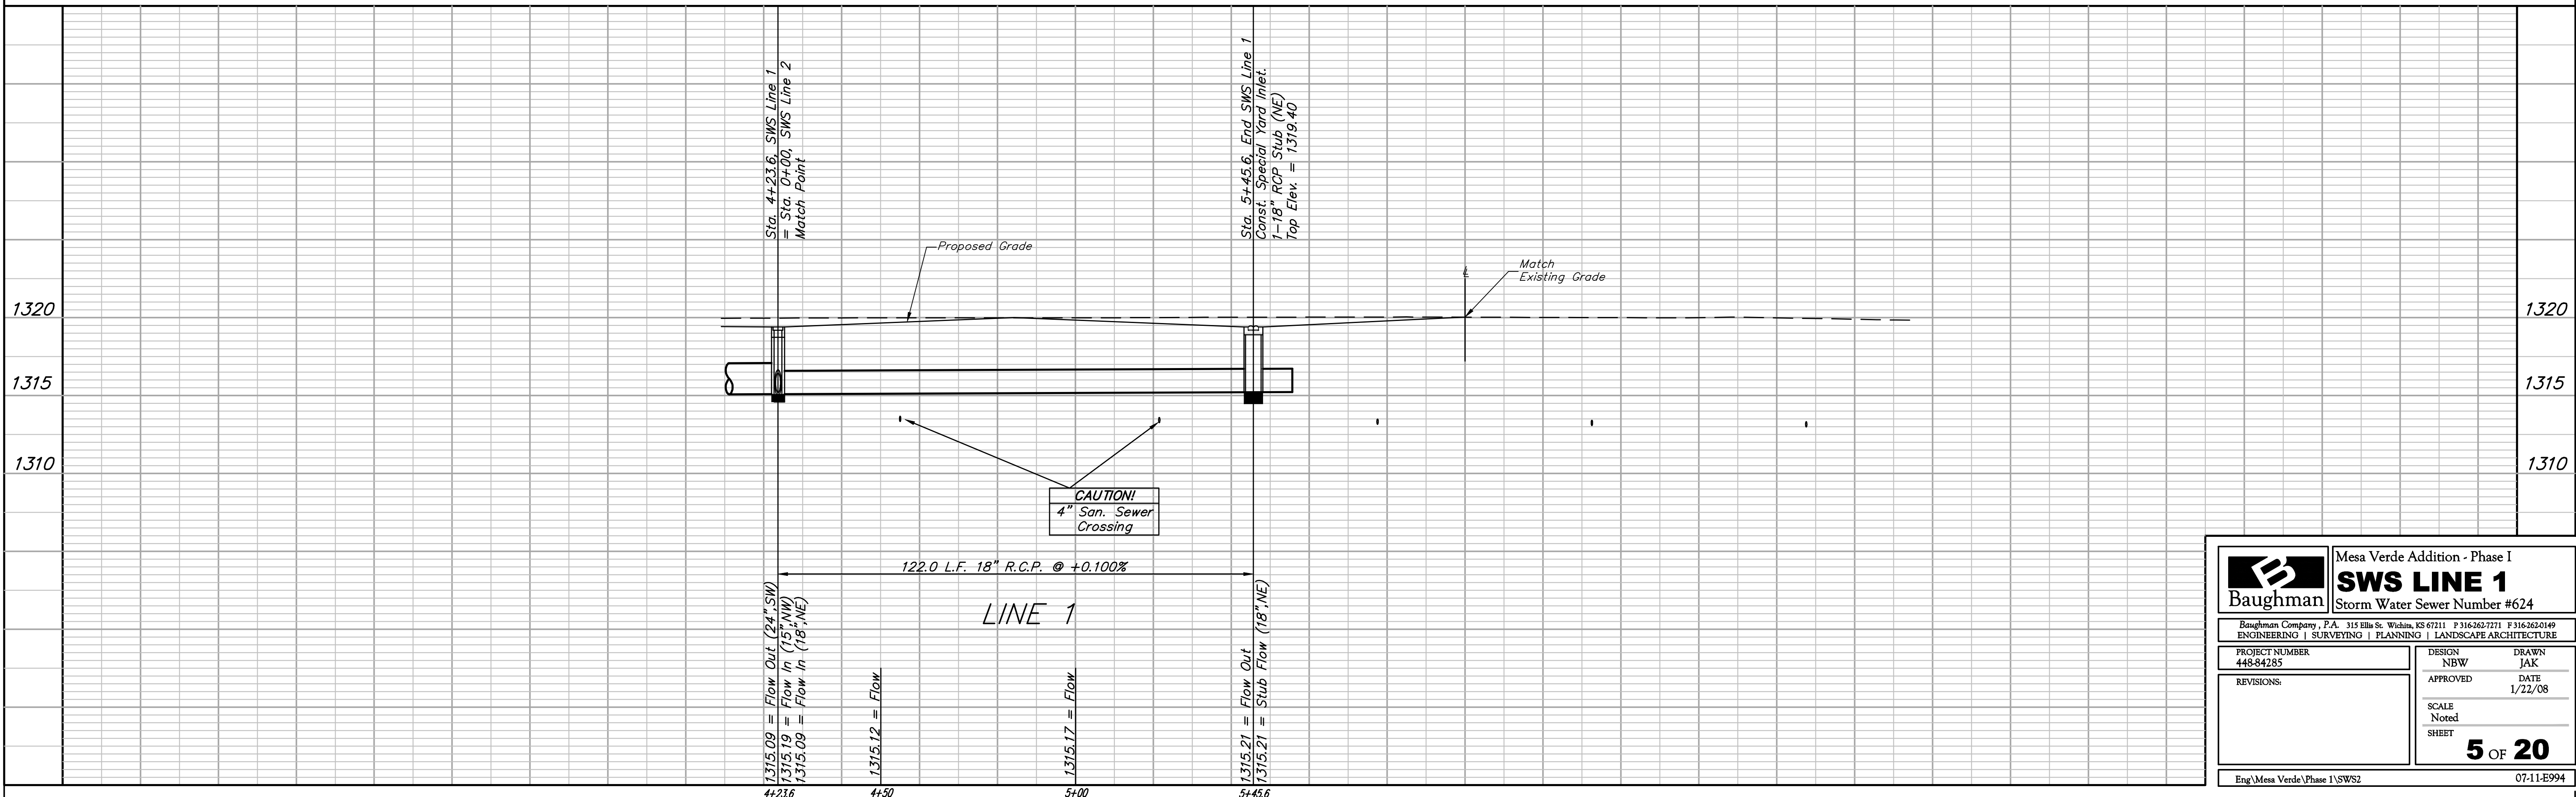

<b>Baughman</b>		Mesa Verde Addition - Phase I	
448-84285		<b>SWS LINE 1</b>	
PROJECT NUMBER		Storm Water Sewer Number #624	
REVISIONS:		DESIGN	DRAWN
		NBW	JAK
		APPROVED	DATE
			1/22/08
		SCALE	
		Noted	
		SHEET	
		<b>5 OF 20</b>	
Eng\Mesa Verde\Phase I\SWS2		07-11-E994	