



Point	Northing	Eastng	Desc
1001	2388.1600	5000.0400	Iron
1002	3453.3900	5040.0500	Iron
1003	2765.7654	5352.2667	Iron
1004	3102.6983	5721.7631	Iron
1005	2329.3000	5000.0000	Sec Cor
1006	2456.6825	5060.0000	Iron
1007	2713.5772	5060.0000	Iron
1008	2745.5772	5060.0000	Iron
1009	3311.2035	5060.0000	Iron
1010	3343.2035	5060.0000	Iron
1011	3453.2233	5060.0000	Iron
1012	3451.3458	5498.8324	Iron
1013	3269.0205	5639.3375	Iron
1014	3243.6736	5658.8705	Iron
1015	3125.8146	5749.6961	Iron
1016	2767.3291	5110.0705	Iron
1017	2745.4900	5133.4596	Iron
1018	2862.3242	5198.7701	Iron
1019	2840.4851	5222.1592	Iron
1020	2886.6325	5222.2360	Iron
1021	2891.8974	5217.1241	Iron
1022	2914.1887	5240.0827	Iron
1023	2908.9238	5245.1947	Iron
1024	2919.6469	5256.7714	Iron
1025	2896.0023	5278.3337	Iron
1026	3113.2861	5516.6000	Iron
1027	3136.9306	5495.0377	Iron
1028	3181.5903	5547.8770	Iron
1029	3183.2830	5559.8837	Iron
1030	3214.9697	5555.4166	Iron
1031	3213.2770	5543.4098	Iron
1032	3223.2382	5502.6432	Iron
1033	3242.7474	5528.0084	Iron
1034	3227.6127	5585.5008	Iron
1035	3202.2476	5605.0100	Iron
1036	3286.2219	5454.2002	Iron
1037	3305.7312	5479.5653	Iron
1038	3311.2035	5403.4699	Iron
1039	3343.2035	5403.4699	Iron
1040	3311.2035	5222.0000	Iron
1041	3311.2035	5190.0000	Iron
1042	2958.7713	5190.0000	Iron
1043	2958.7713	5222.0000	Iron

Point	Northing	Eastng	Desc
1201	1855.0570	4724.9297	BL Sta 43+53.5
1202	1923.2002	4643.5460	BL Sta 44+59.66
1203	2699.5772	5031.1032	End Sec
1204	2759.5772	5031.1032	End Sec
1205	3297.2035	5030.0199	End Sec
1206	3357.2035	5030.0199	End Sec
1207	2432.4508	5064.9450	End Sec
1208	2492.4577	5065.0000	Inlet
1209	2498.0082	5051.0647	15' o/s
1210	2486.9071	5078.9353	15' o/s
1211	2672.4359	5235.0960	Inlet
1212	2756.7437	5314.7747	Inlet
1213	2840.9816	5403.0008	Inlet
1214	2846.2214	5227.7922	cen i/s fc
1215	2868.4808	5204.3331	cen i/s fc
1216	2857.3511	5216.0627	cl str

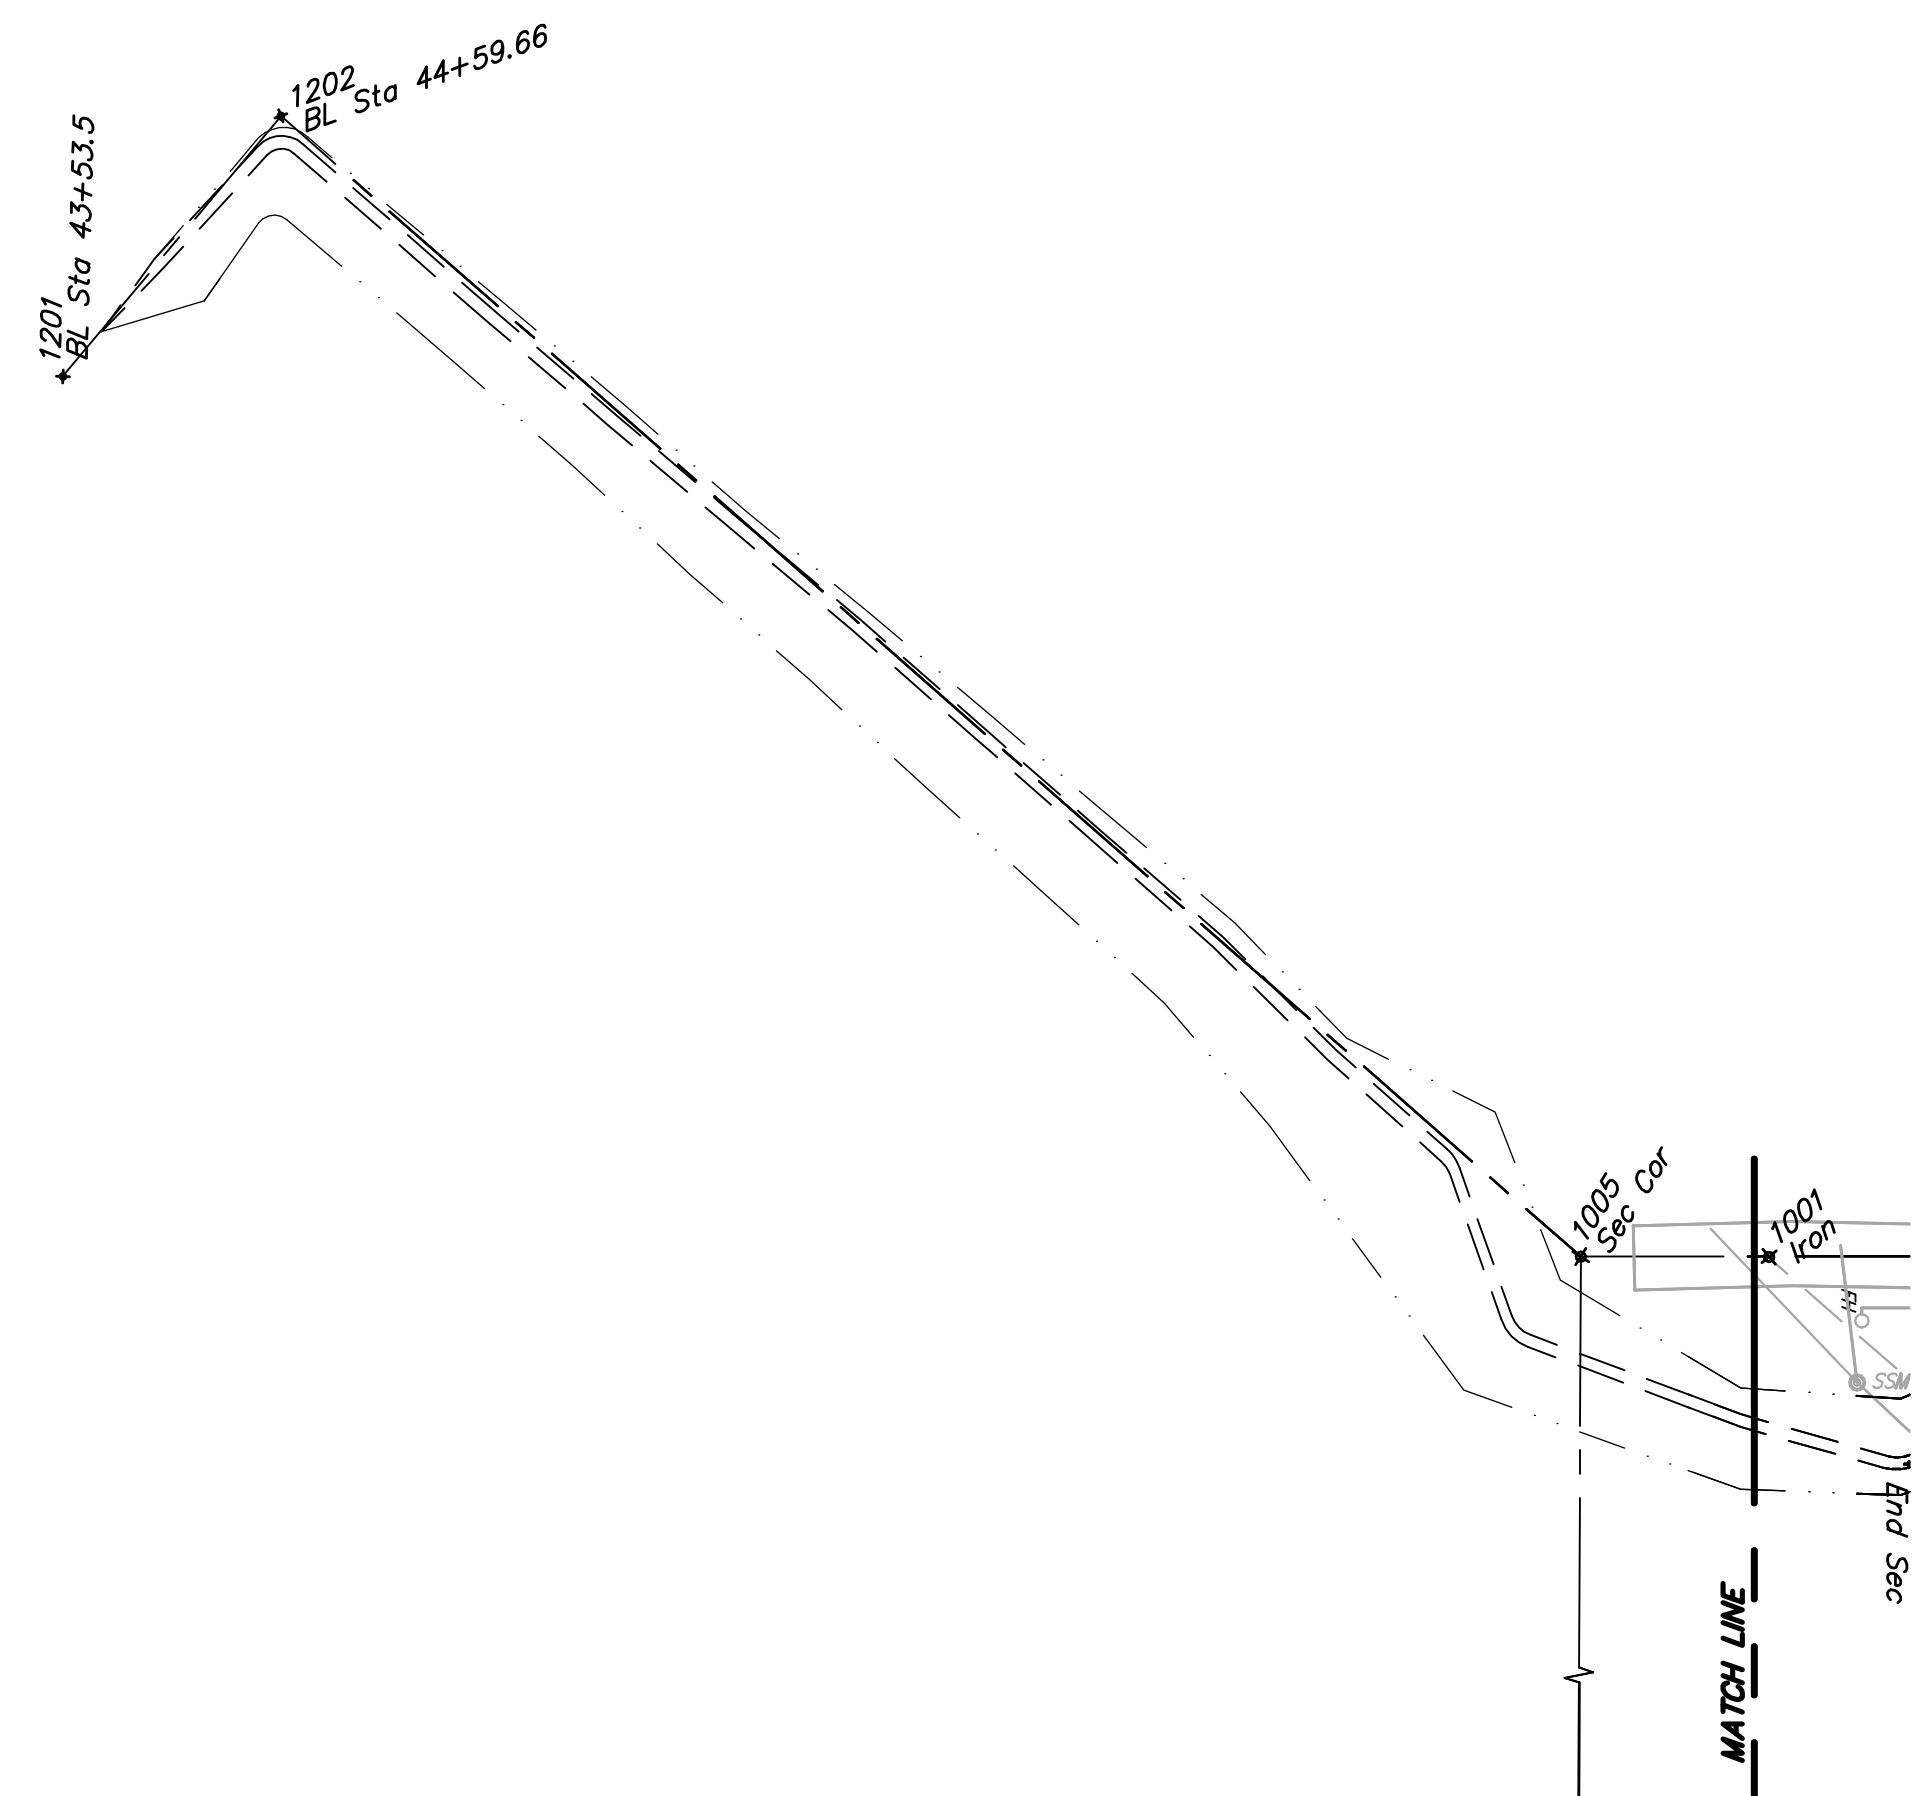

Scale: 1" = 60'

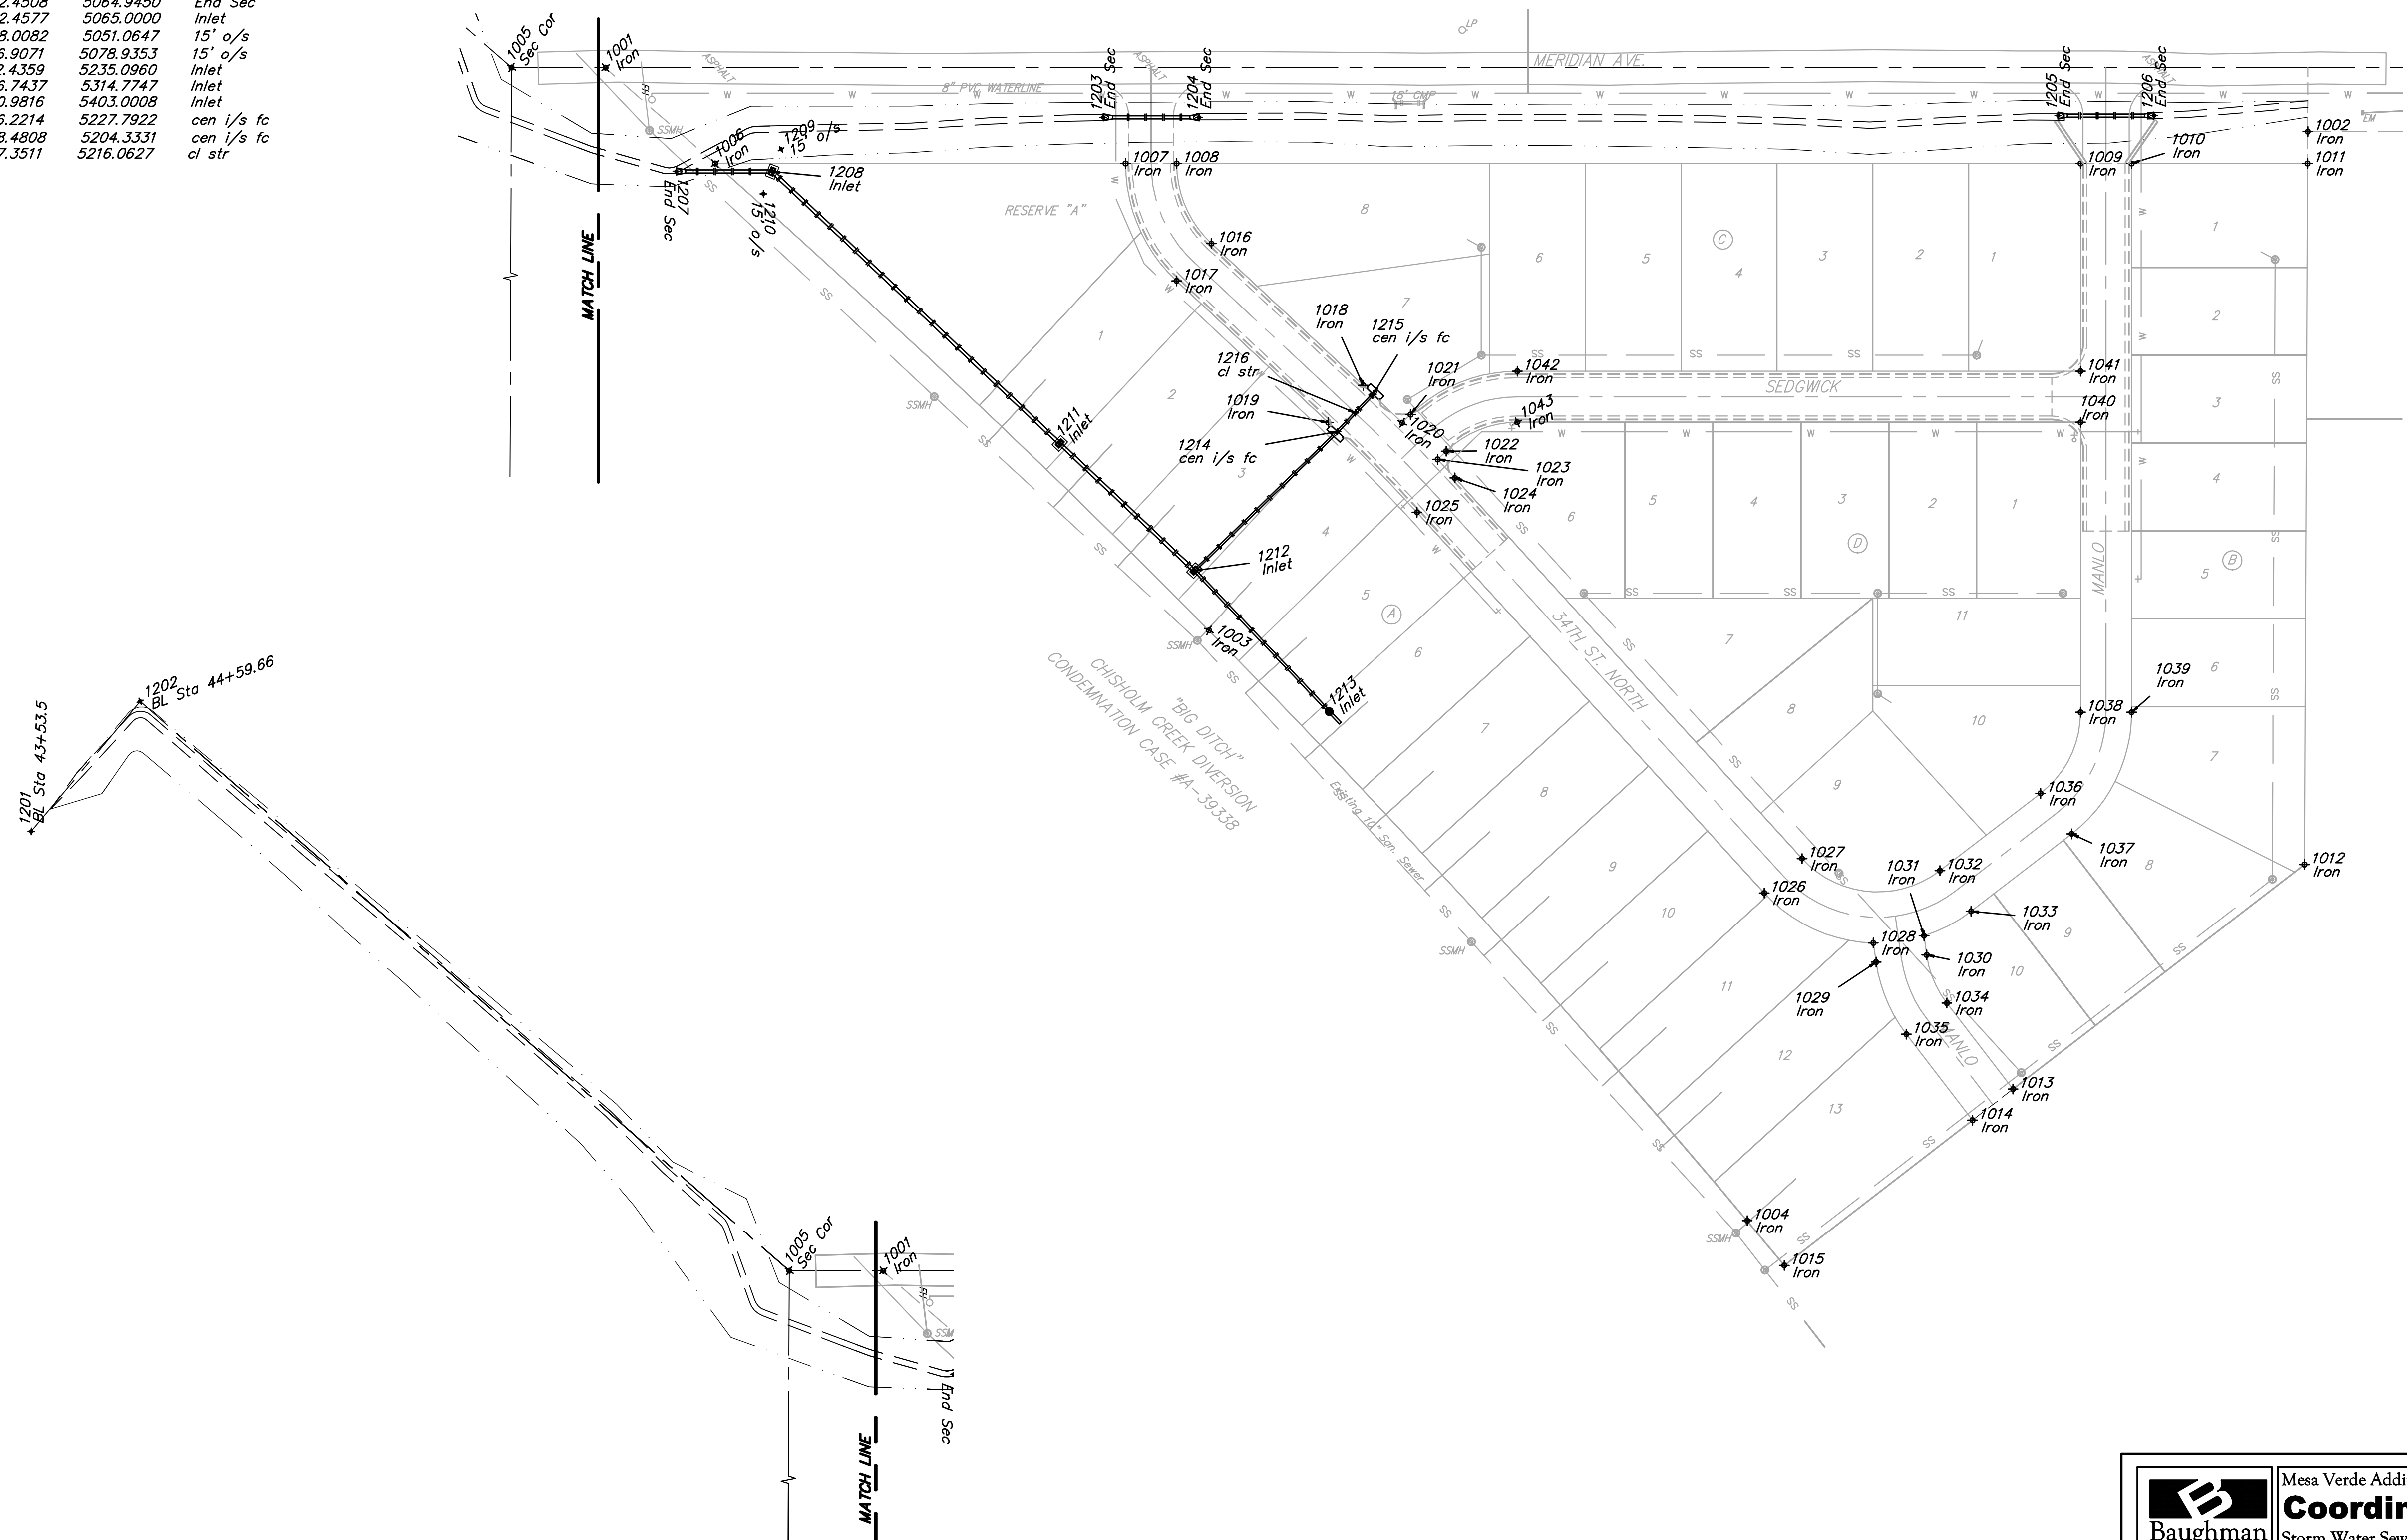

	Mesa Verde Addition	
	<b>Coordinate Plan</b>	
Storm Water Sewer #624		
<small>Baughman Company, P.A. 315 Ellis St. Wichita, KS 67211 P 316-262-7771 F 316-262-0149 ENGINEERING   SURVEYING   PLANNING   LANDSCAPE ARCHITECTURE</small>		
PROJECT NUMBER 468-84285	DESIGN NBW/JAK	DRAWN JAK
REVISIONS:	APPROVED	DATE 1/22/08
	SCALE Noted	SHEET <b>19 OF 20</b>
<small>Mesa Verde/SWS_coord</small>		