
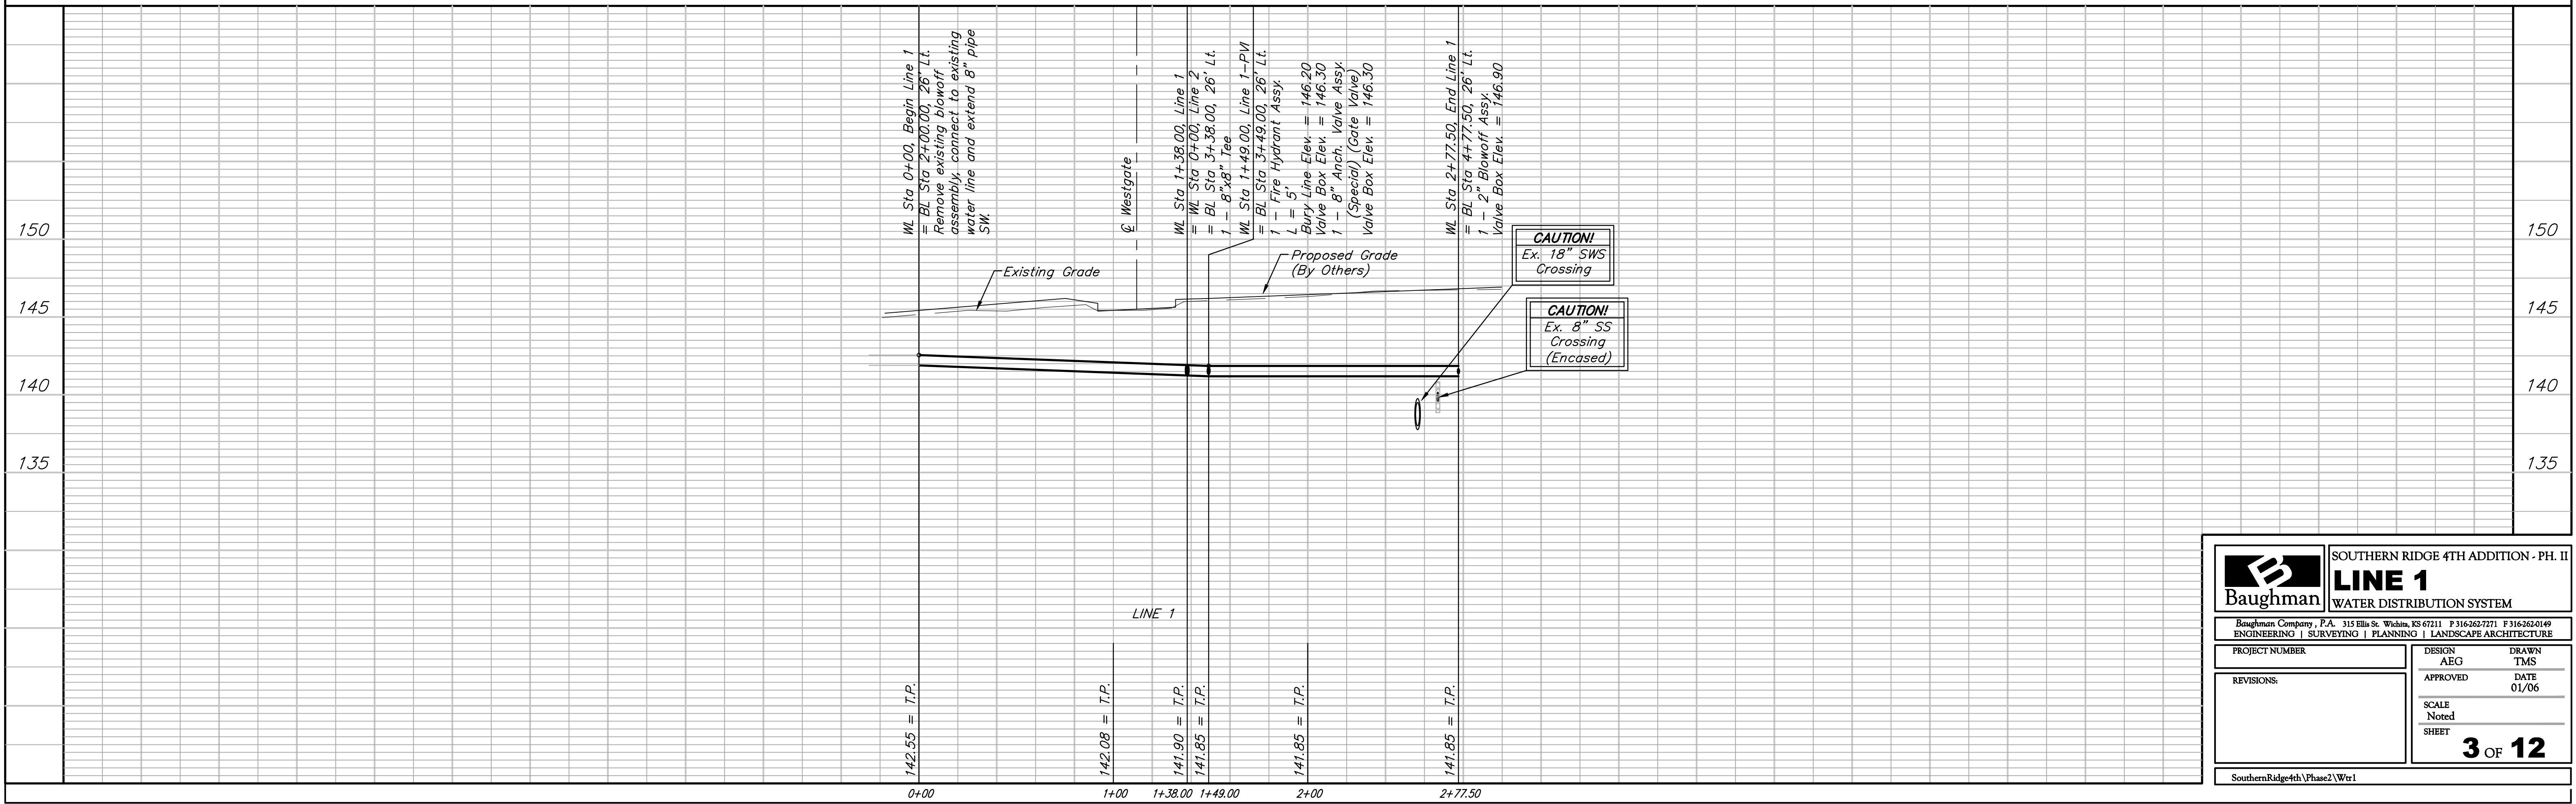
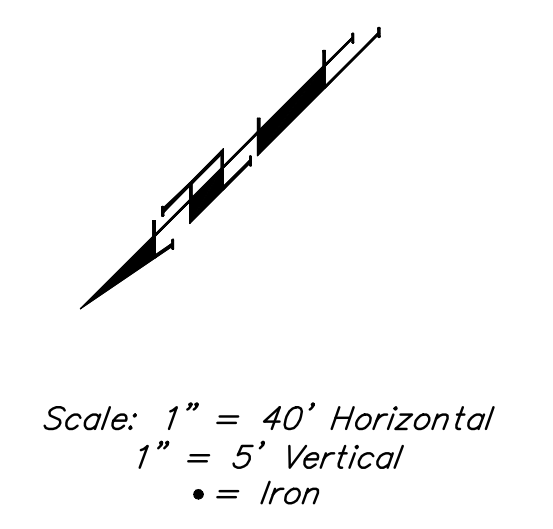


BENCHMARKS:
 BM #1: COW Disc in top of curb adjacent to the fire hydrant at the SW corner of Yosemite and Lamp Cir.
 Elev. = 146.73 (City Datum)

BM #2: COW Disc in top of curb adjacent to the fire hydrant on the west side of Westgate along the southwesterly line of Lot 13, Block B, Southern Ridge Addition.
 Elev. = 144.10 (City Datum)

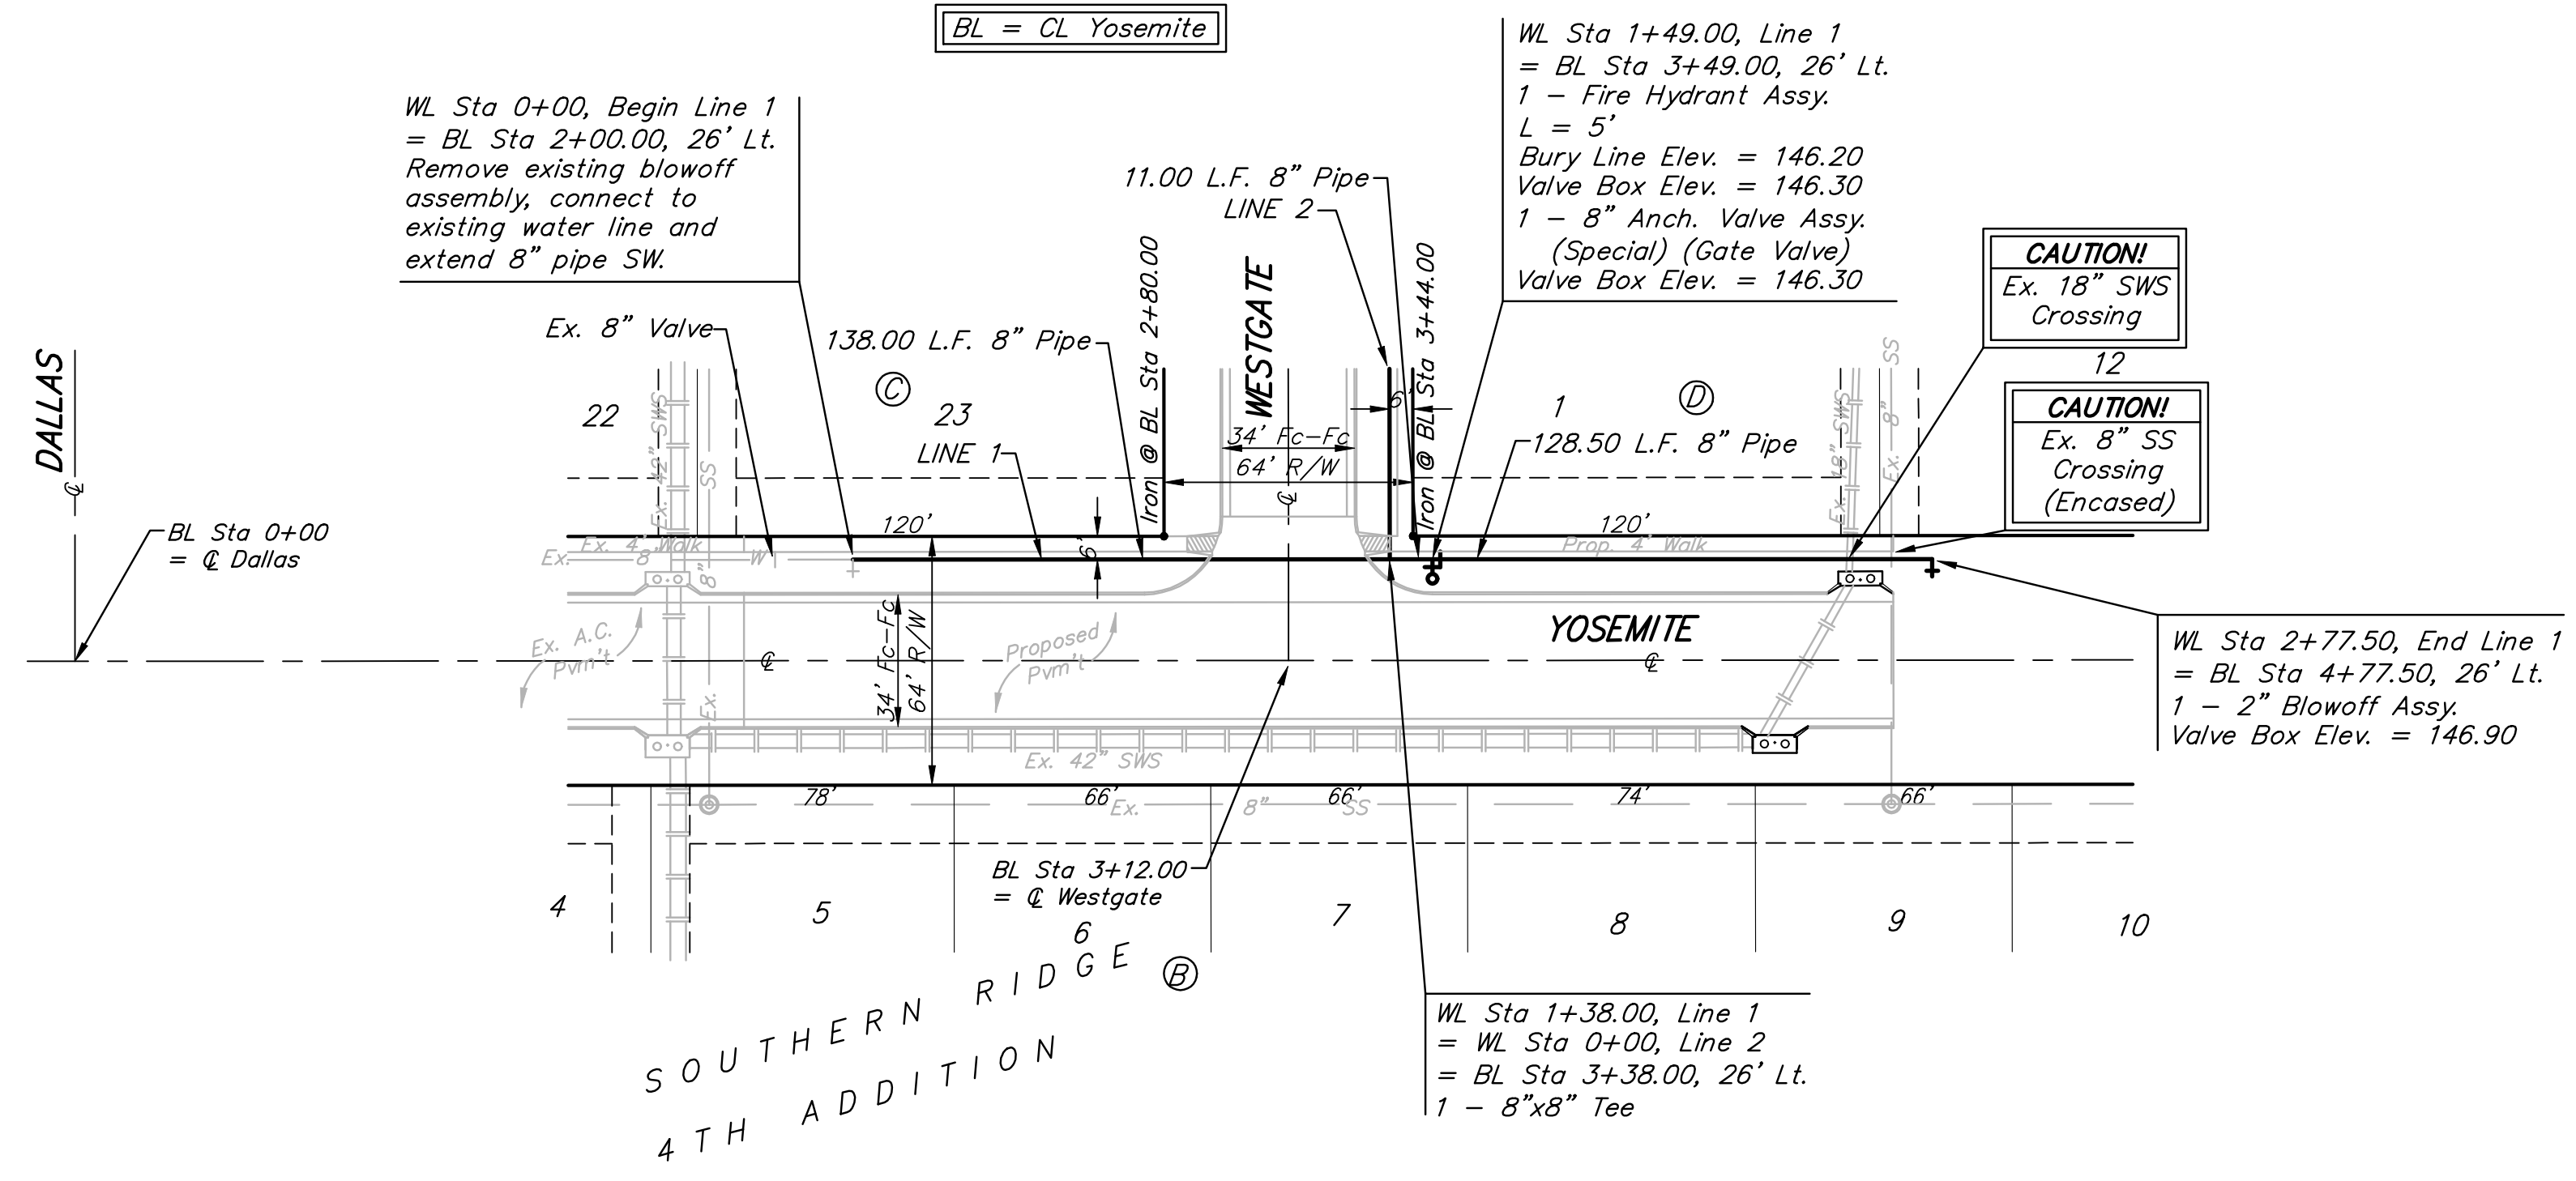

		SOUTHERN RIDGE 4TH ADDITION - PH. II LINE 1 WATER DISTRIBUTION SYSTEM	
<small>Baughman Company, P.A. 315 Ellis St. Wichita, KS 67211 P 316-262-7271 F 316-262-0149 ENGINEERING SURVEYING PLANNING LANDSCAPE ARCHITECTURE</small>			
PROJECT NUMBER	DESIGN	DRAWN	
	AEG	TMS	
REVISIONS:	APPROVED	DATE	
		01/06	
	SCALE		
	Noted		
	SHEET		
		3 OF 12	
<small>SouthernRidge4th\Phase2\Wtr1</small>			