



BENCHMARK:
 CROSS CUT ON NORTH
 END OF WEST HEADWALL
 137.5' SOUTH & 12' WEST
 OF THE INTERSECTION OF
 29TH ST N & 127TH ST E.
 ELEV. = 1382.45 NAVD88

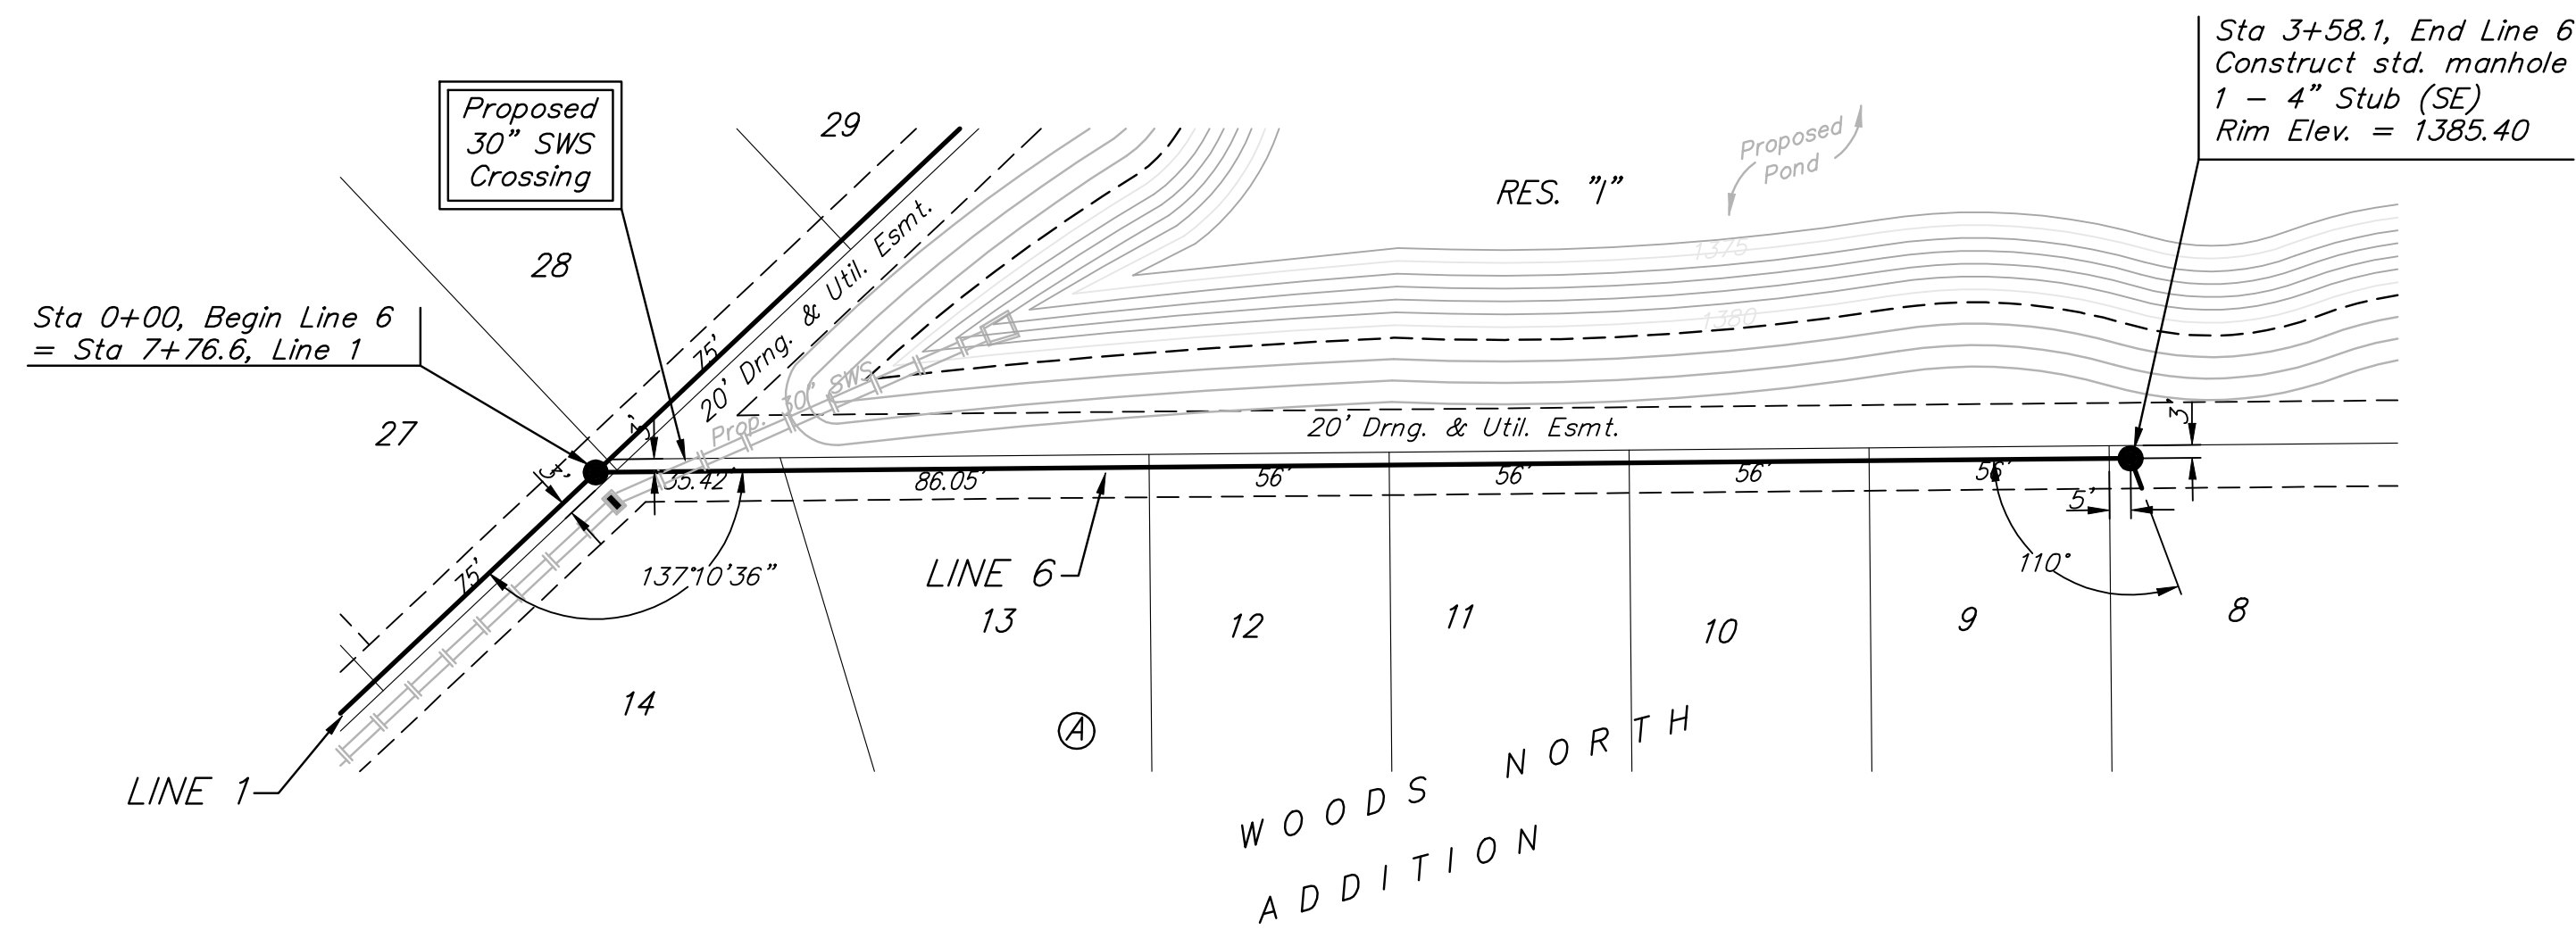

Scale: 1" = 40' Horizontal
 1" = 5' Vertical
 • = Iron

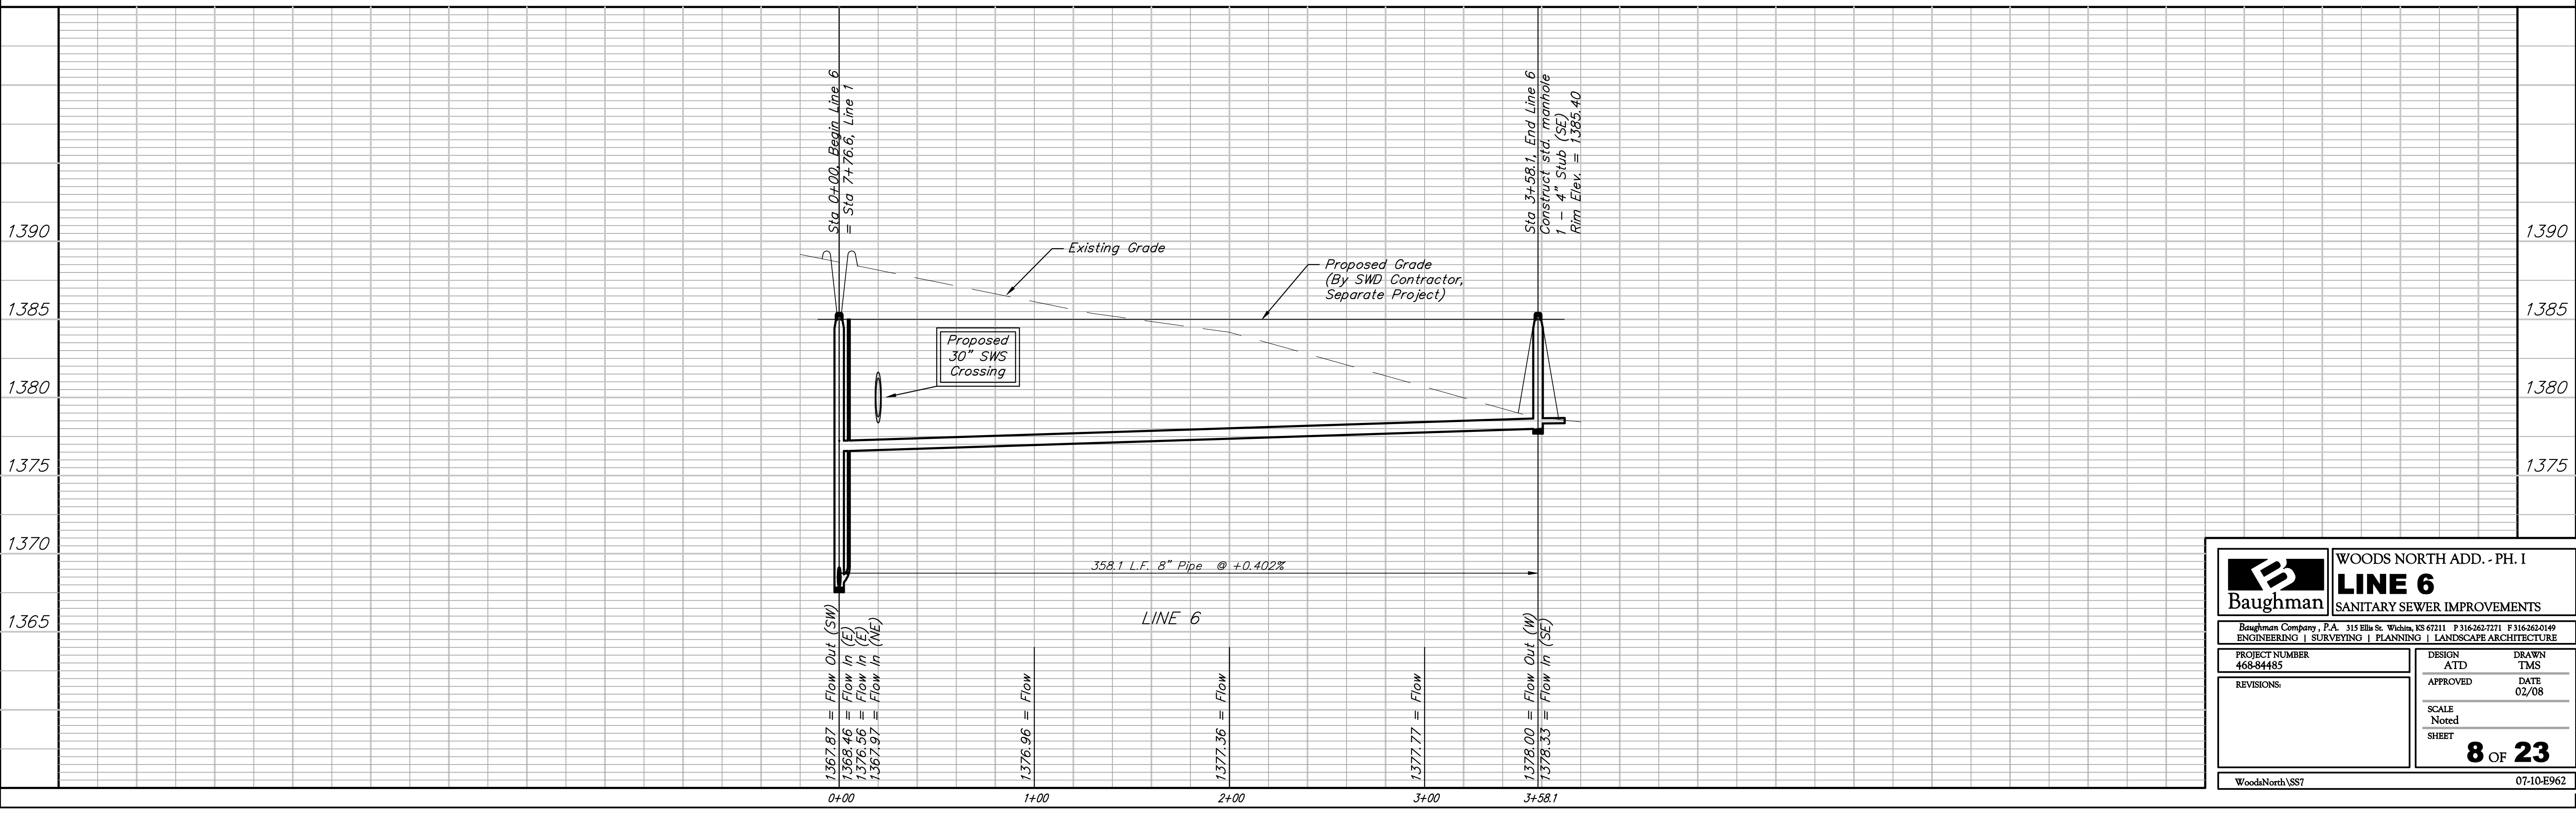

	WOODS NORTH ADD. - PH. I	
	LINE 6	
SANITARY SEWER IMPROVEMENTS		
<small>Baughman Company, P.A. 315 Ellis St. Wichita, KS 67211 P 316-262-7271 F 316-262-0149 ENGINEERING SURVEYING PLANNING LANDSCAPE ARCHITECTURE</small>		
PROJECT NUMBER 468-84485	DESIGN ATD	DRAWN TMS
REVISIONS:	APPROVED	DATE 02/08
SCALE Noted		SHEET 8 OF 23
<small>WoodsNorth\SS7</small>		<small>07-10-E962</small>