
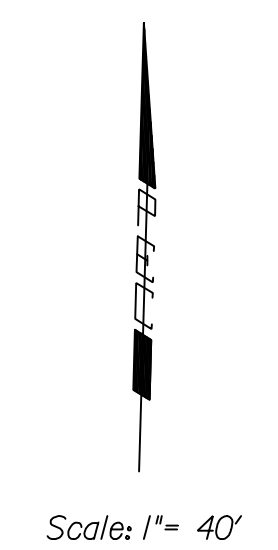


DSNR: PMJ OPER: AKL SCALE: 1" = 40'
 I:/2006/06655/Geometry/06655-geo1.dgn LAST REV: 10-25-2007 BY: drp

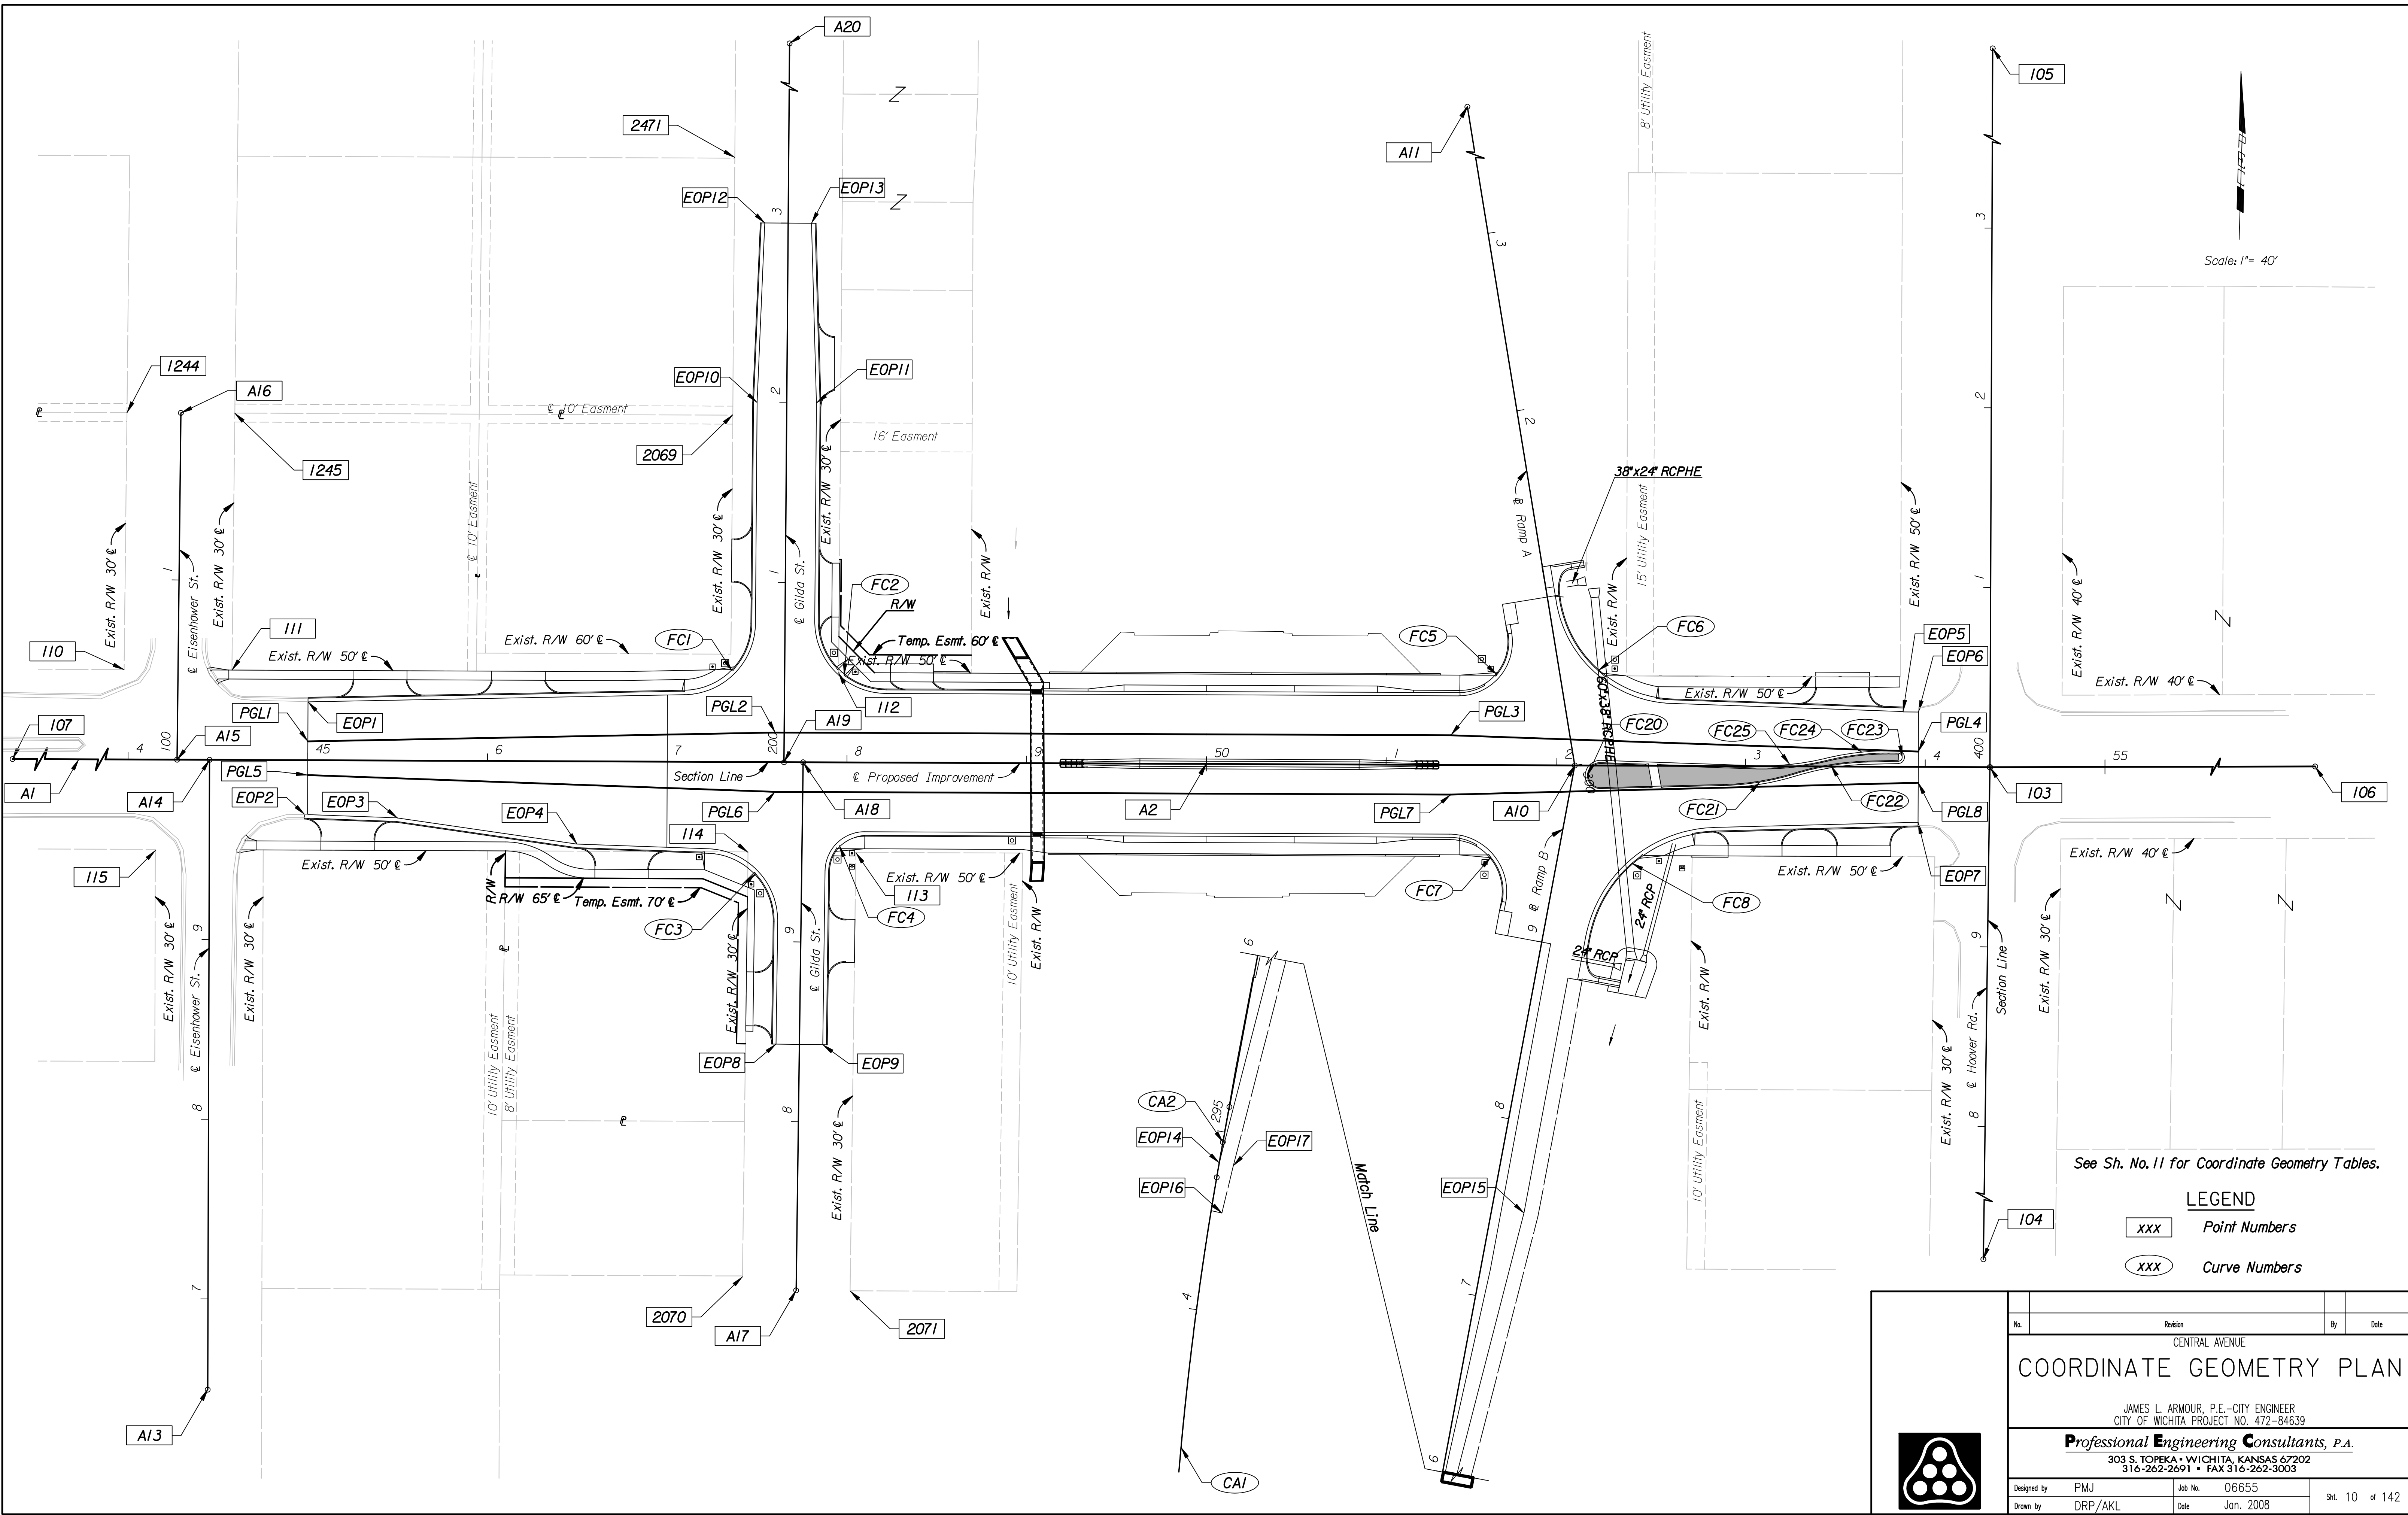

See Sh. No. 11 for Coordinate Geometry Tables.

- LEGEND**
- xxx Point Numbers
 - xxx Curve Numbers

No.	Revision	By	Date
CENTRAL AVENUE			
COORDINATE GEOMETRY PLAN			
JAMES L. ARMOUR, P.E.—CITY ENGINEER CITY OF WICHITA PROJECT NO. 472-34639			
Professional Engineering Consultants, P.A. 303 S. TOPEKA • WICHITA, KANSAS 67202 316-262-2691 • FAX 316-262-3003			
Designed by	PMJ	Job No.	06655
Drawn by	DRP/AKL	Date	Jan. 2008
			Sht. 10 of 142